


Township N° 20 North

Range N° 24 East

Mount Diablo Meridian

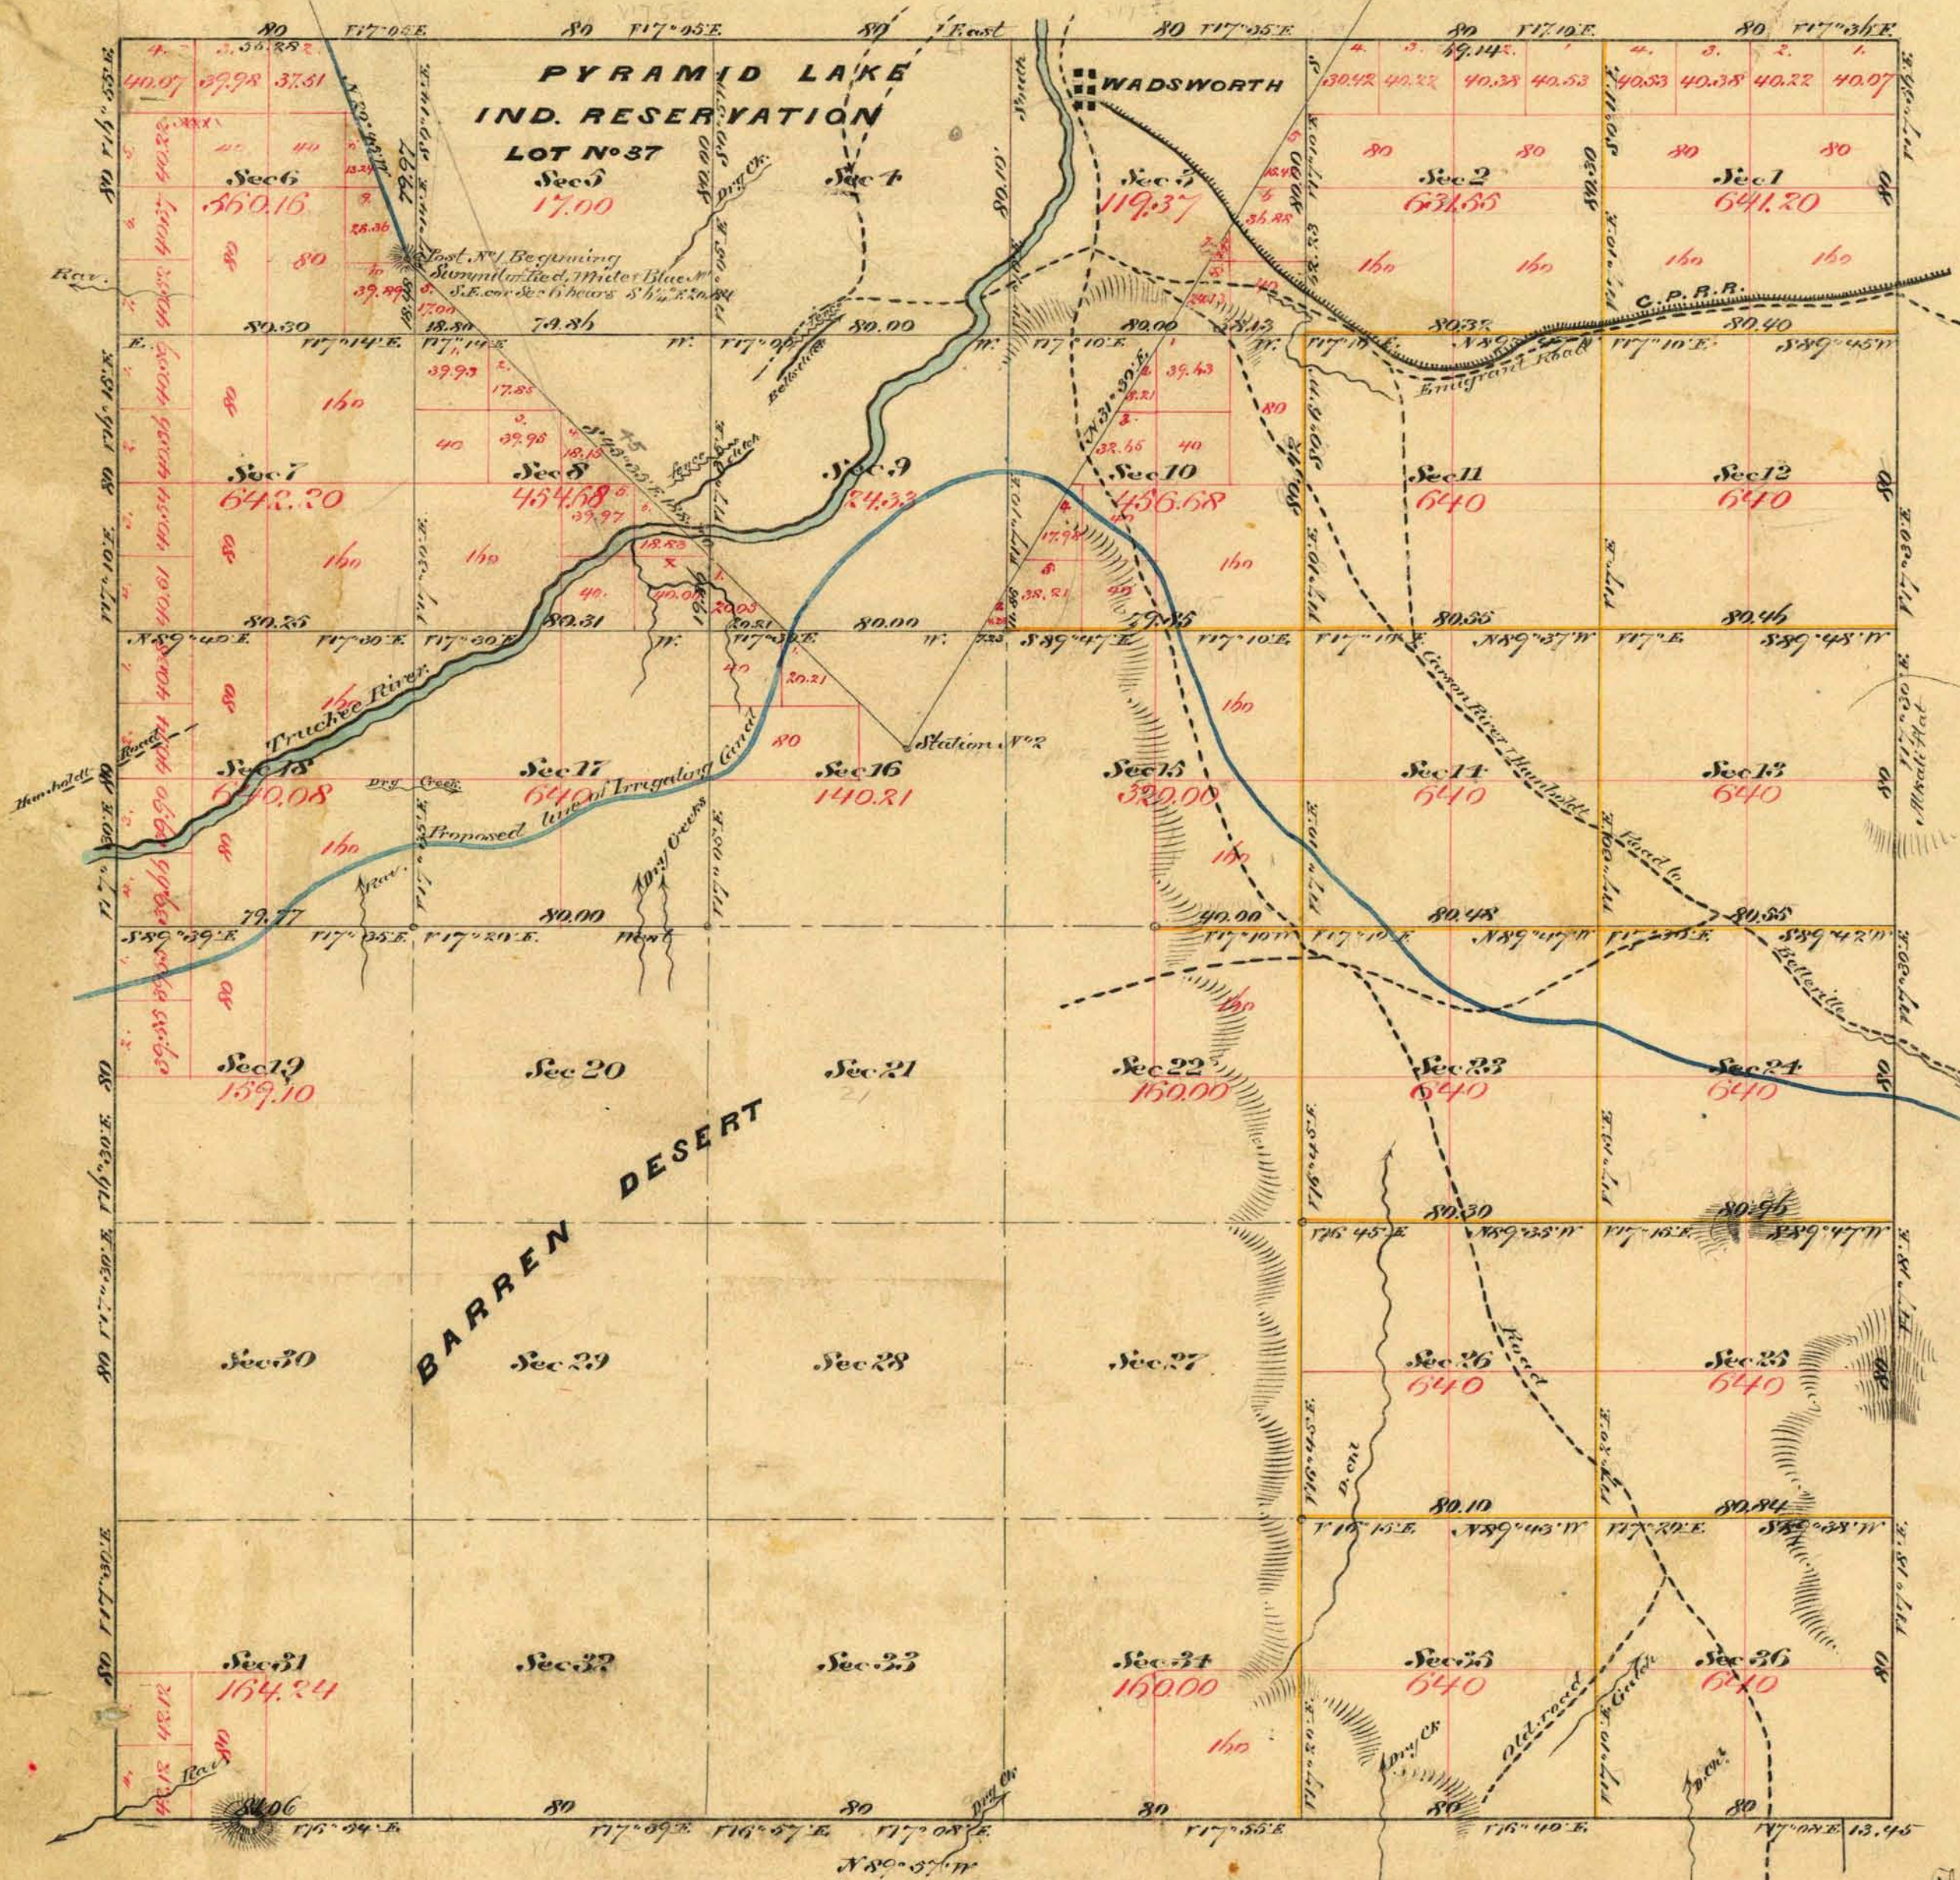

Aggregate area of land surveyed by S.W. Foreman exterior to Reservation 3361.37
 " " " " " " " " " " " " 2943.86
 " " " " " " " " " " " " 8769.48
 Estimated " " " " " " " " " " " " 7778.41
 Aggregate 23053.07

Commenced Nov. 12th 1878
 Completed " 14th "

The above plat of Township N° 20 North Range N° 24 East Mount Diablo Meridian is solely confirmable to the field notes of the survey thereof on file in this office which have been examined and approved
 U. S. Surveyor General
 Virginia City Nov. 11th 1879

Old Map signed L. Upson

L. S. Davis U. S. Survey Genl. Nov.

T20N, R24E

VD

Surveys designated	By whom Surveyed	Date of Contract	Am't of Surveys	When Surveyed
Township Lines	S. W. Foreman	June 27th 1865	24 - 01 - 05	1865
Line of Reservation	E. B. Minner	Oct. 4th 1878	18 - 00 - 36	Jan 1878
Subdivisions black	S. W. Foreman	June 27th 1865	18 - 00 - 36	May 1865
Subdivisions yellow	Barker & Eaton	Oct 4th 1878	22 - 45 - 23	Nov 1878

0424