
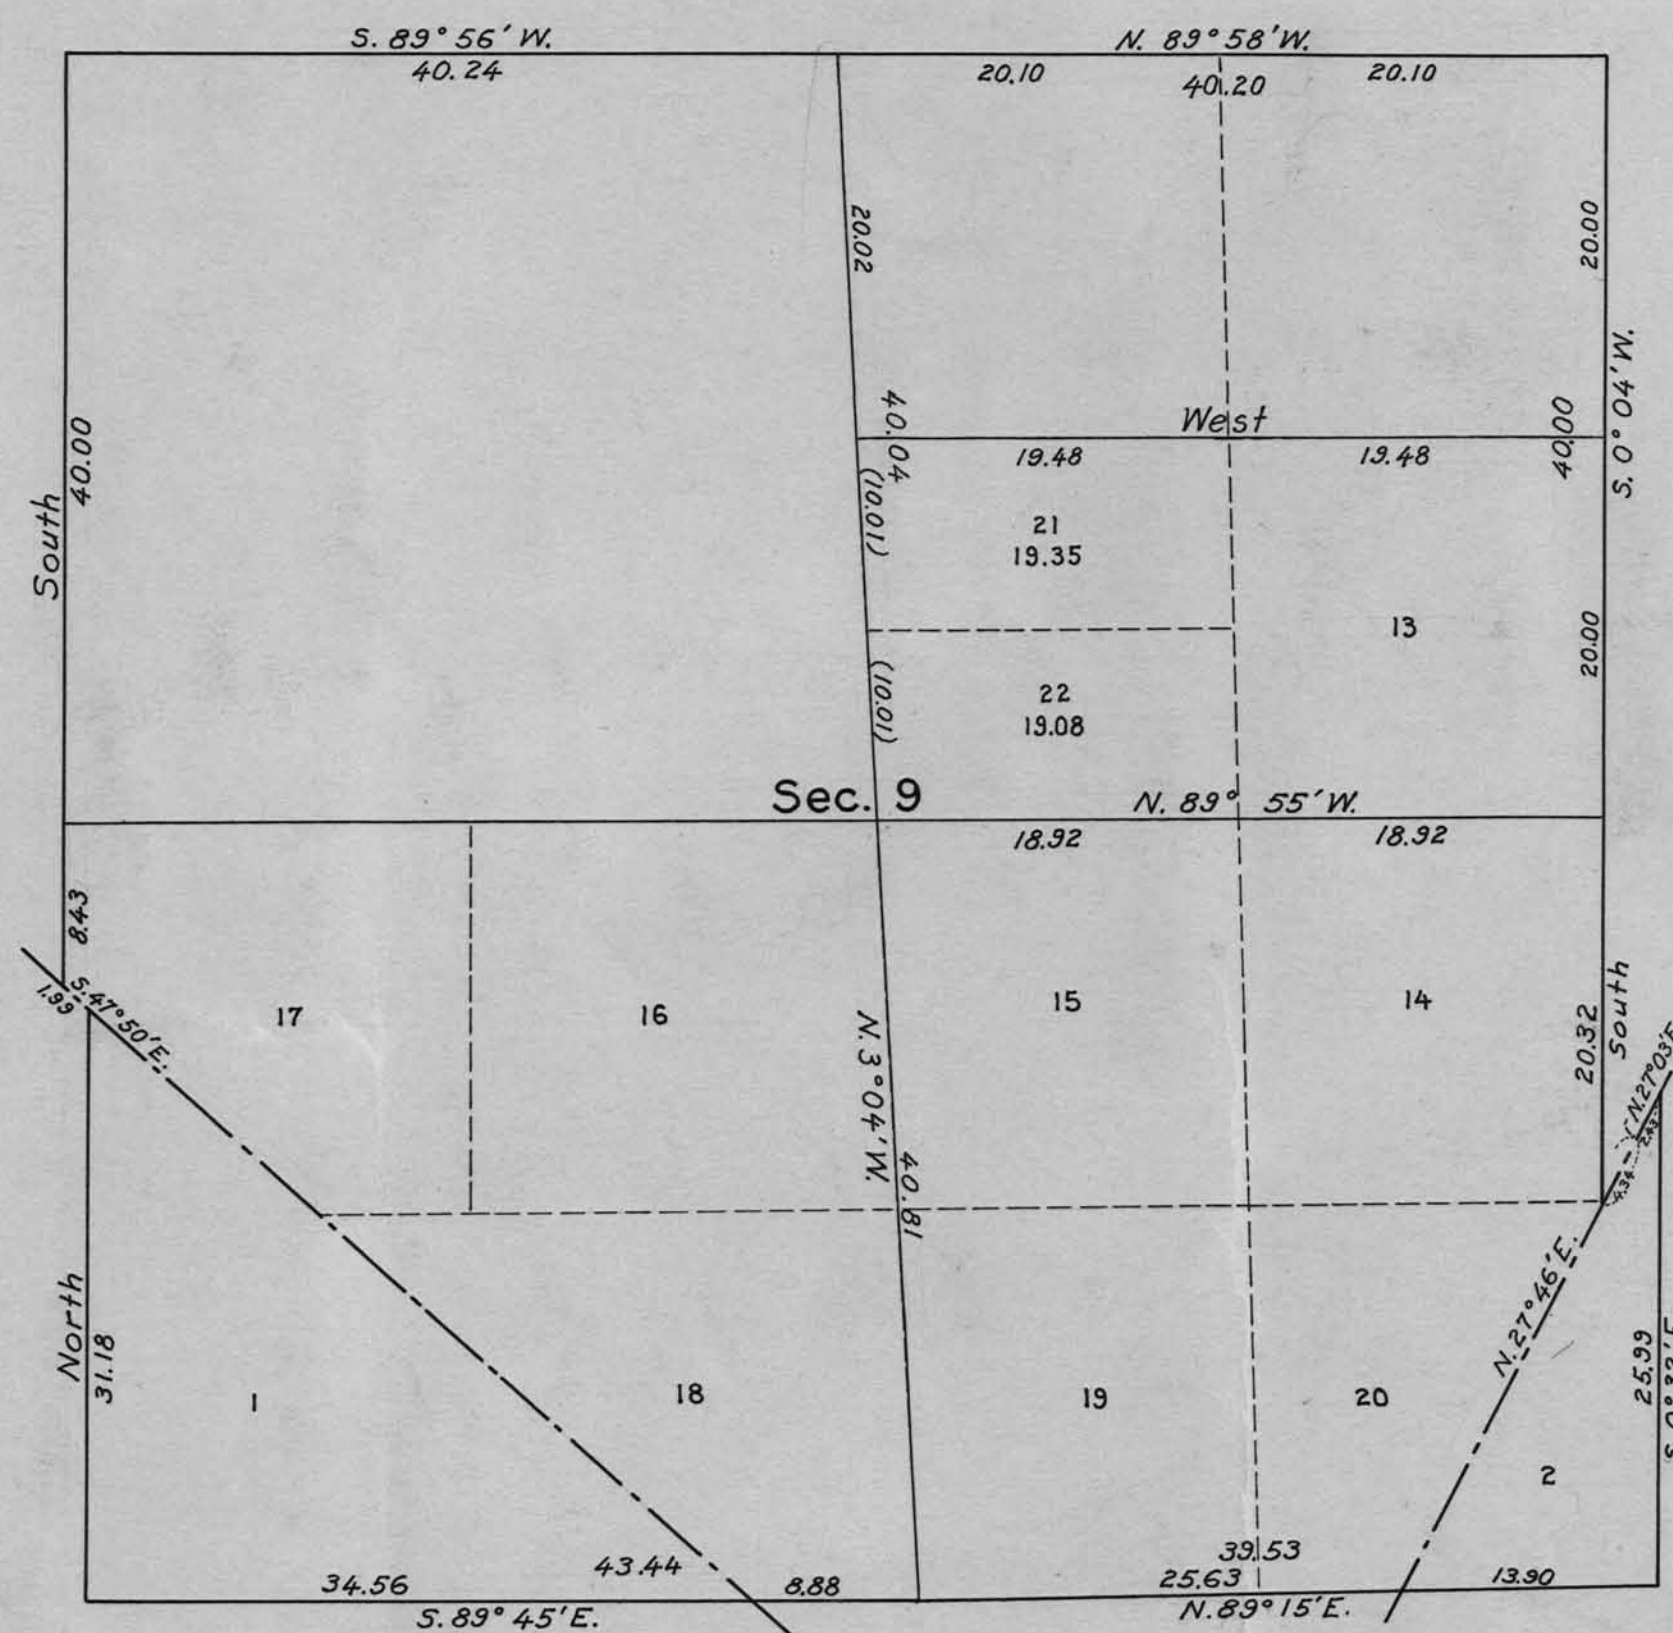


TOWNSHIP No. 20 NORTH, RANGE No. 24 EAST, MT. DIABLO MERIDIAN, NEVADA

SUPPLEMENTAL PLAT OF SECTION 9

Scale: 10 chains to an inch

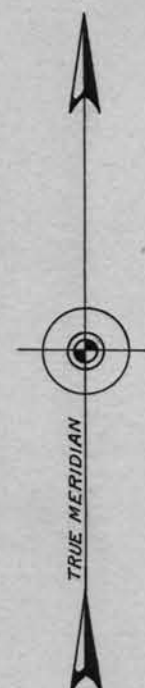

DEPARTMENT OF THE INTERIOR
GENERAL LAND OFFICE
WASHINGTON, D. C., NOVEMBER 1, 1935.

THE ABOVE SUPPLEMENTAL PLAT OF SECTION 9, TOWNSHIP NO. 20 NORTH, RANGE NO. 24 EAST, OF THE MOUNT DIABLO MERIDIAN, NEVADA, BASED UPON THE PLAT APPROVED DECEMBER 31, 1913, SHOWING A SUBDIVISION OF ORIGINAL LOT 12, TO ACCOMMODATE CASH ENTRY CARSON CITY 015176, HAVING BEEN CORRECTLY PREPARED IN ACCORDANCE WITH THE REGULATIONS OF THIS OFFICE, IS HEREBY APPROVED.

Antoinette L. Smith

ASSISTANT COMMISSIONER.