


TOWNSHIP N°20 NORTH, RANGE N°25 EAST OF THE MOUNT DIABLO MERIDIAN, NEVADA.

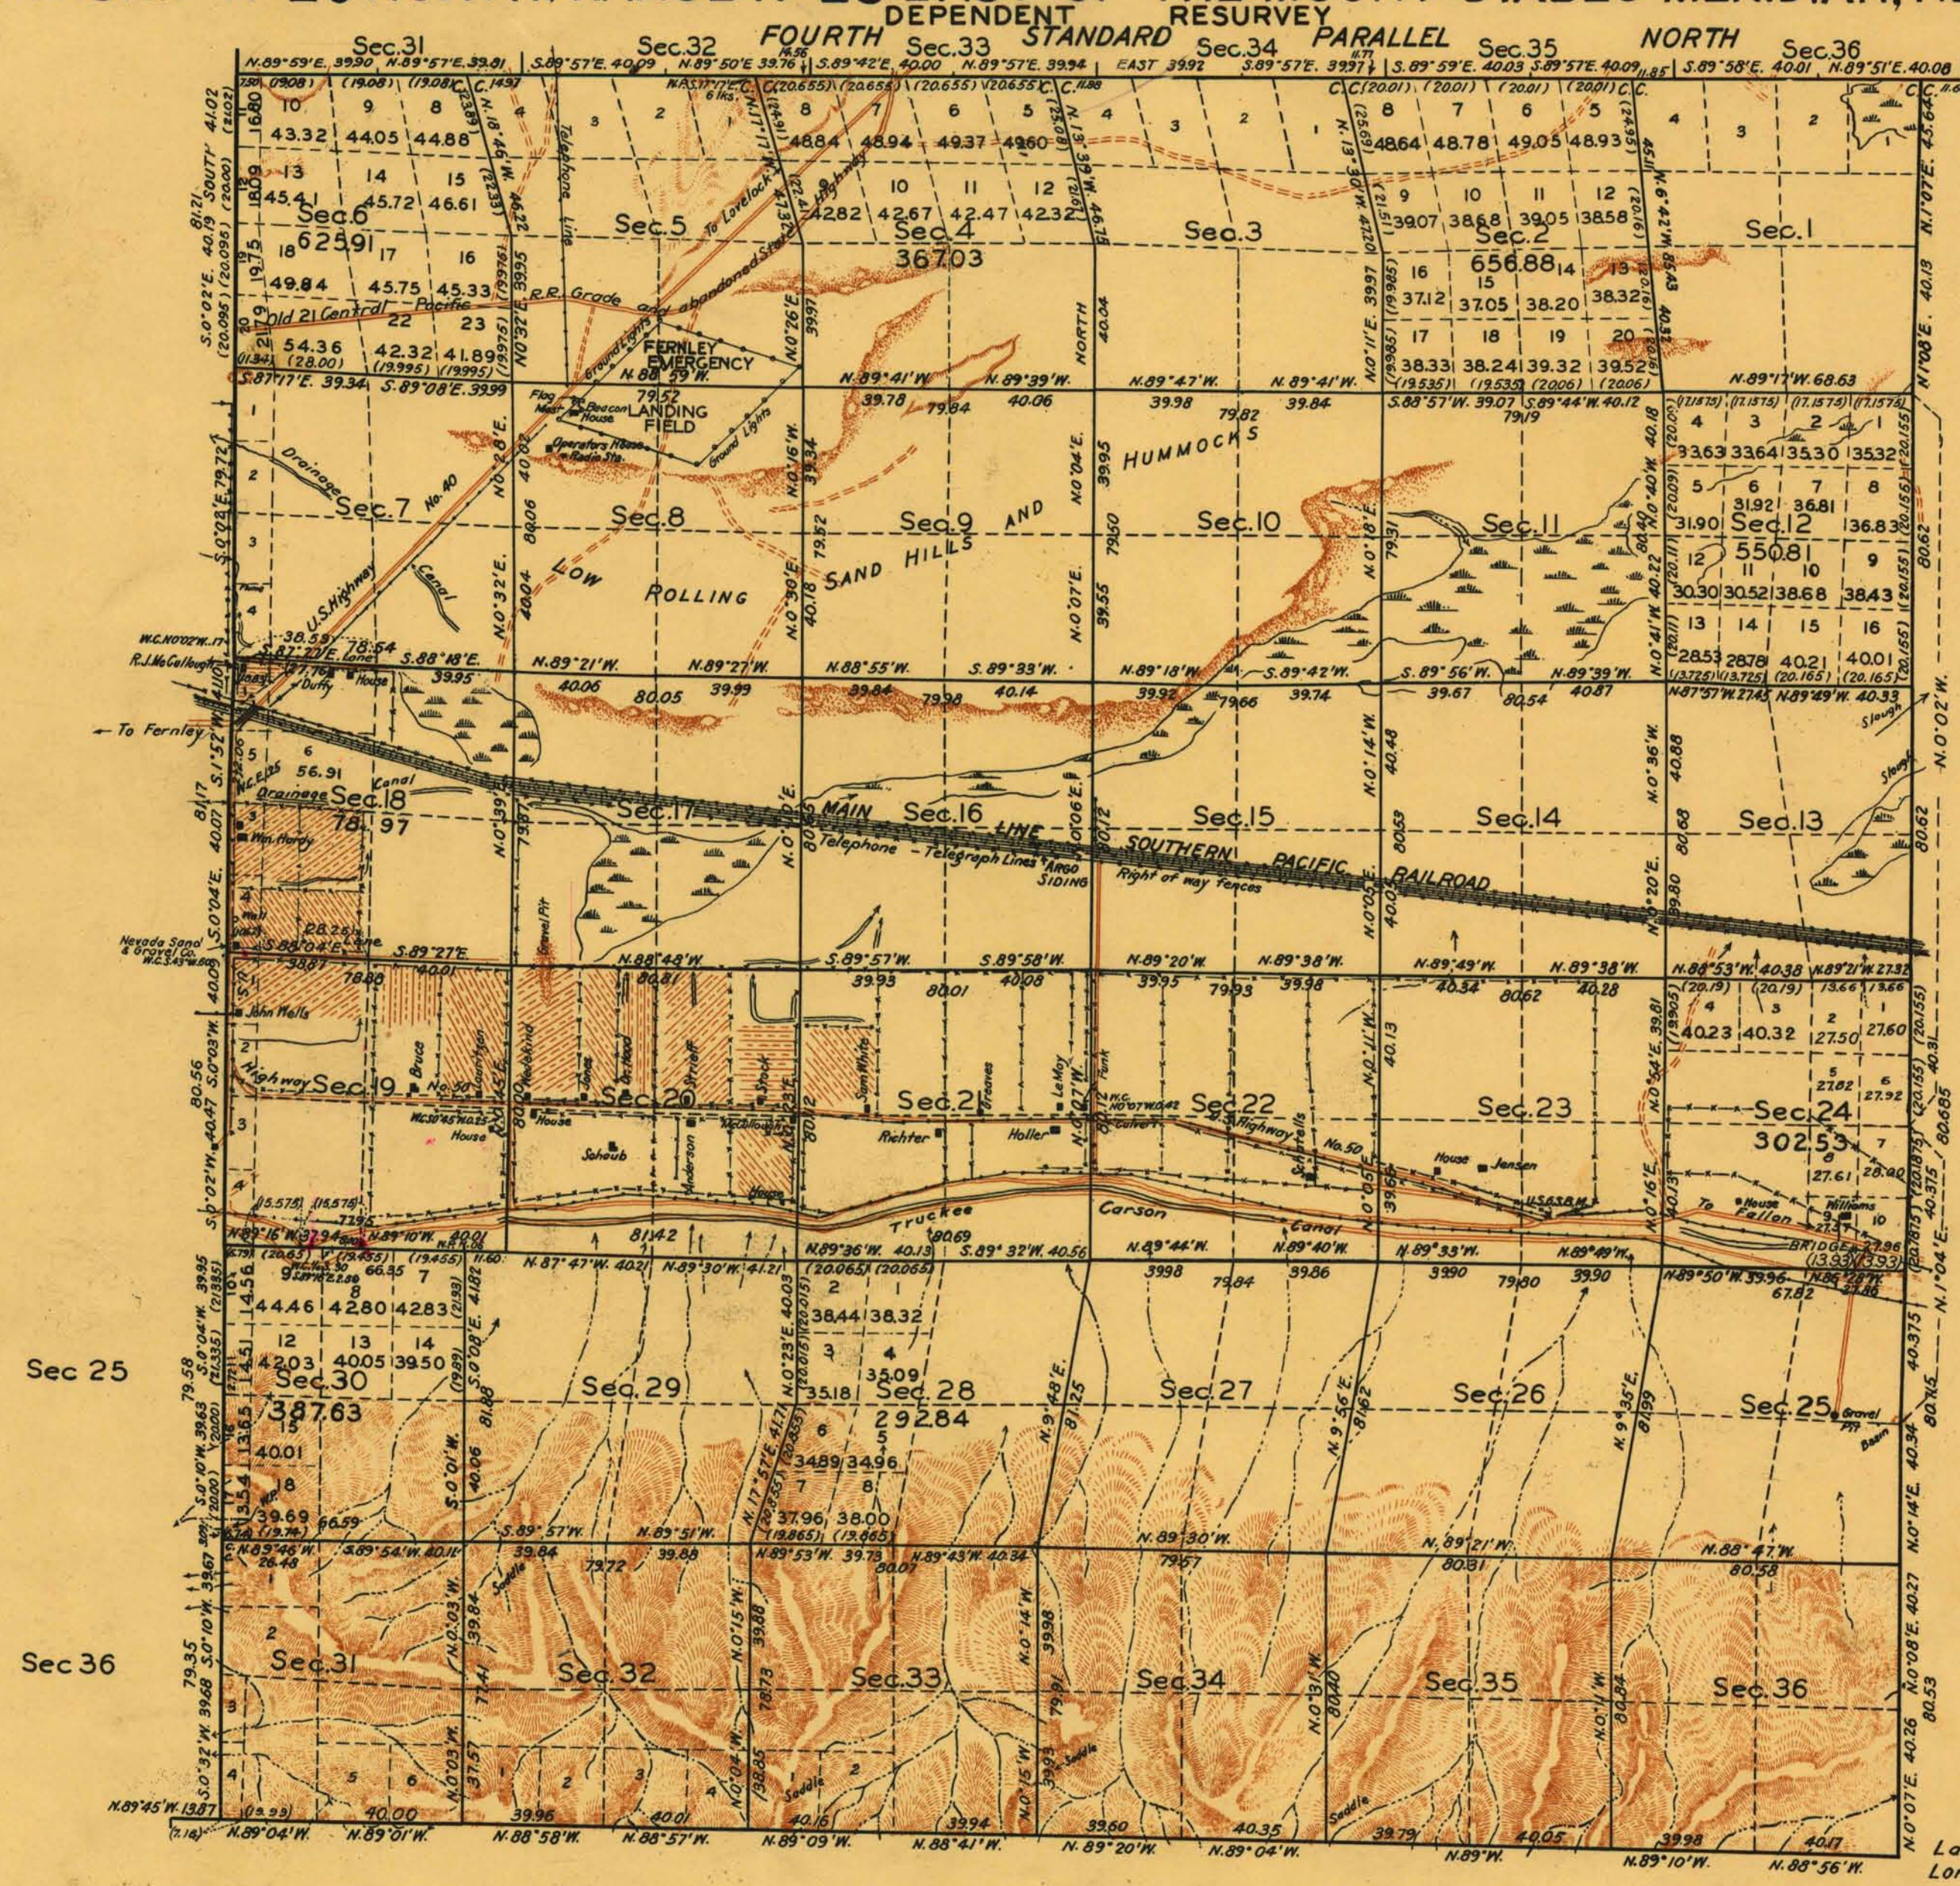

Note:

This plat of the resurvey of T.20N.R.25E, delineates a retracement and reestablishment of the lines of the original surveys as shown upon the plats approved February 8, 1879, February 13, 1907, and March 2, 1909, in their true original position according to the best available evidence of the position of the original corners; all differences between the measurements shown on the original plats and those derived in the retracement have been distributed proportionally between accepted corners in accordance with surveying rules.

Reference will be made to the original plats for the showing of the areas and more detailed descriptions of the various smaller subdivisions, except where new areas are shown in sections 2, 4, 6, 12, 18, 24, 28, and 30.

Total area resurveyed, 22,460.72 Acres.

LINES DESIGNATED	BY WHOM SURVEYED	GROUP		MILEAGE		WHEN SURVEYED	
		N°	DATE	MLS.	CHS.	BEGUN	COMPLETED
Exterior Subdivisional	Howard W. Miller	150	March 12, 1931.	24	11.18	Aug. 10, 1931	Sept. 10, 1931.
		"	"	59	54.42	"	"

Office of U.S. Supervisor of Surveys

Denver, Colorado, Feb. 19, 1935.

The above plat of Township No. 20 North, Range No. 25 East of the Mount Diablo Meridian Nevada, is strictly conformable to the field notes of the survey thereof which have been examined and approved.

Howard W. Miller
U.S. Supervisor of Surveys.

DEPARTMENT OF THE INTERIOR

GENERALLAND OFFICE

Washington, D.C., April 9, 1935.

The survey represented by this plat having been correctly executed in accordance with the requirements of law and the regulations of this office is hereby accepted.

Antoinette F. Lusk
Assistant Commissioner.