


TOWNSHIP 20 NORTH, RANGE 25 EAST, OF THE MOUNT DIABLO MERIDIAN, NEVADA

SUPPLEMENTAL PLAT OF SECTION 4

Sec. 32

Sec. 33

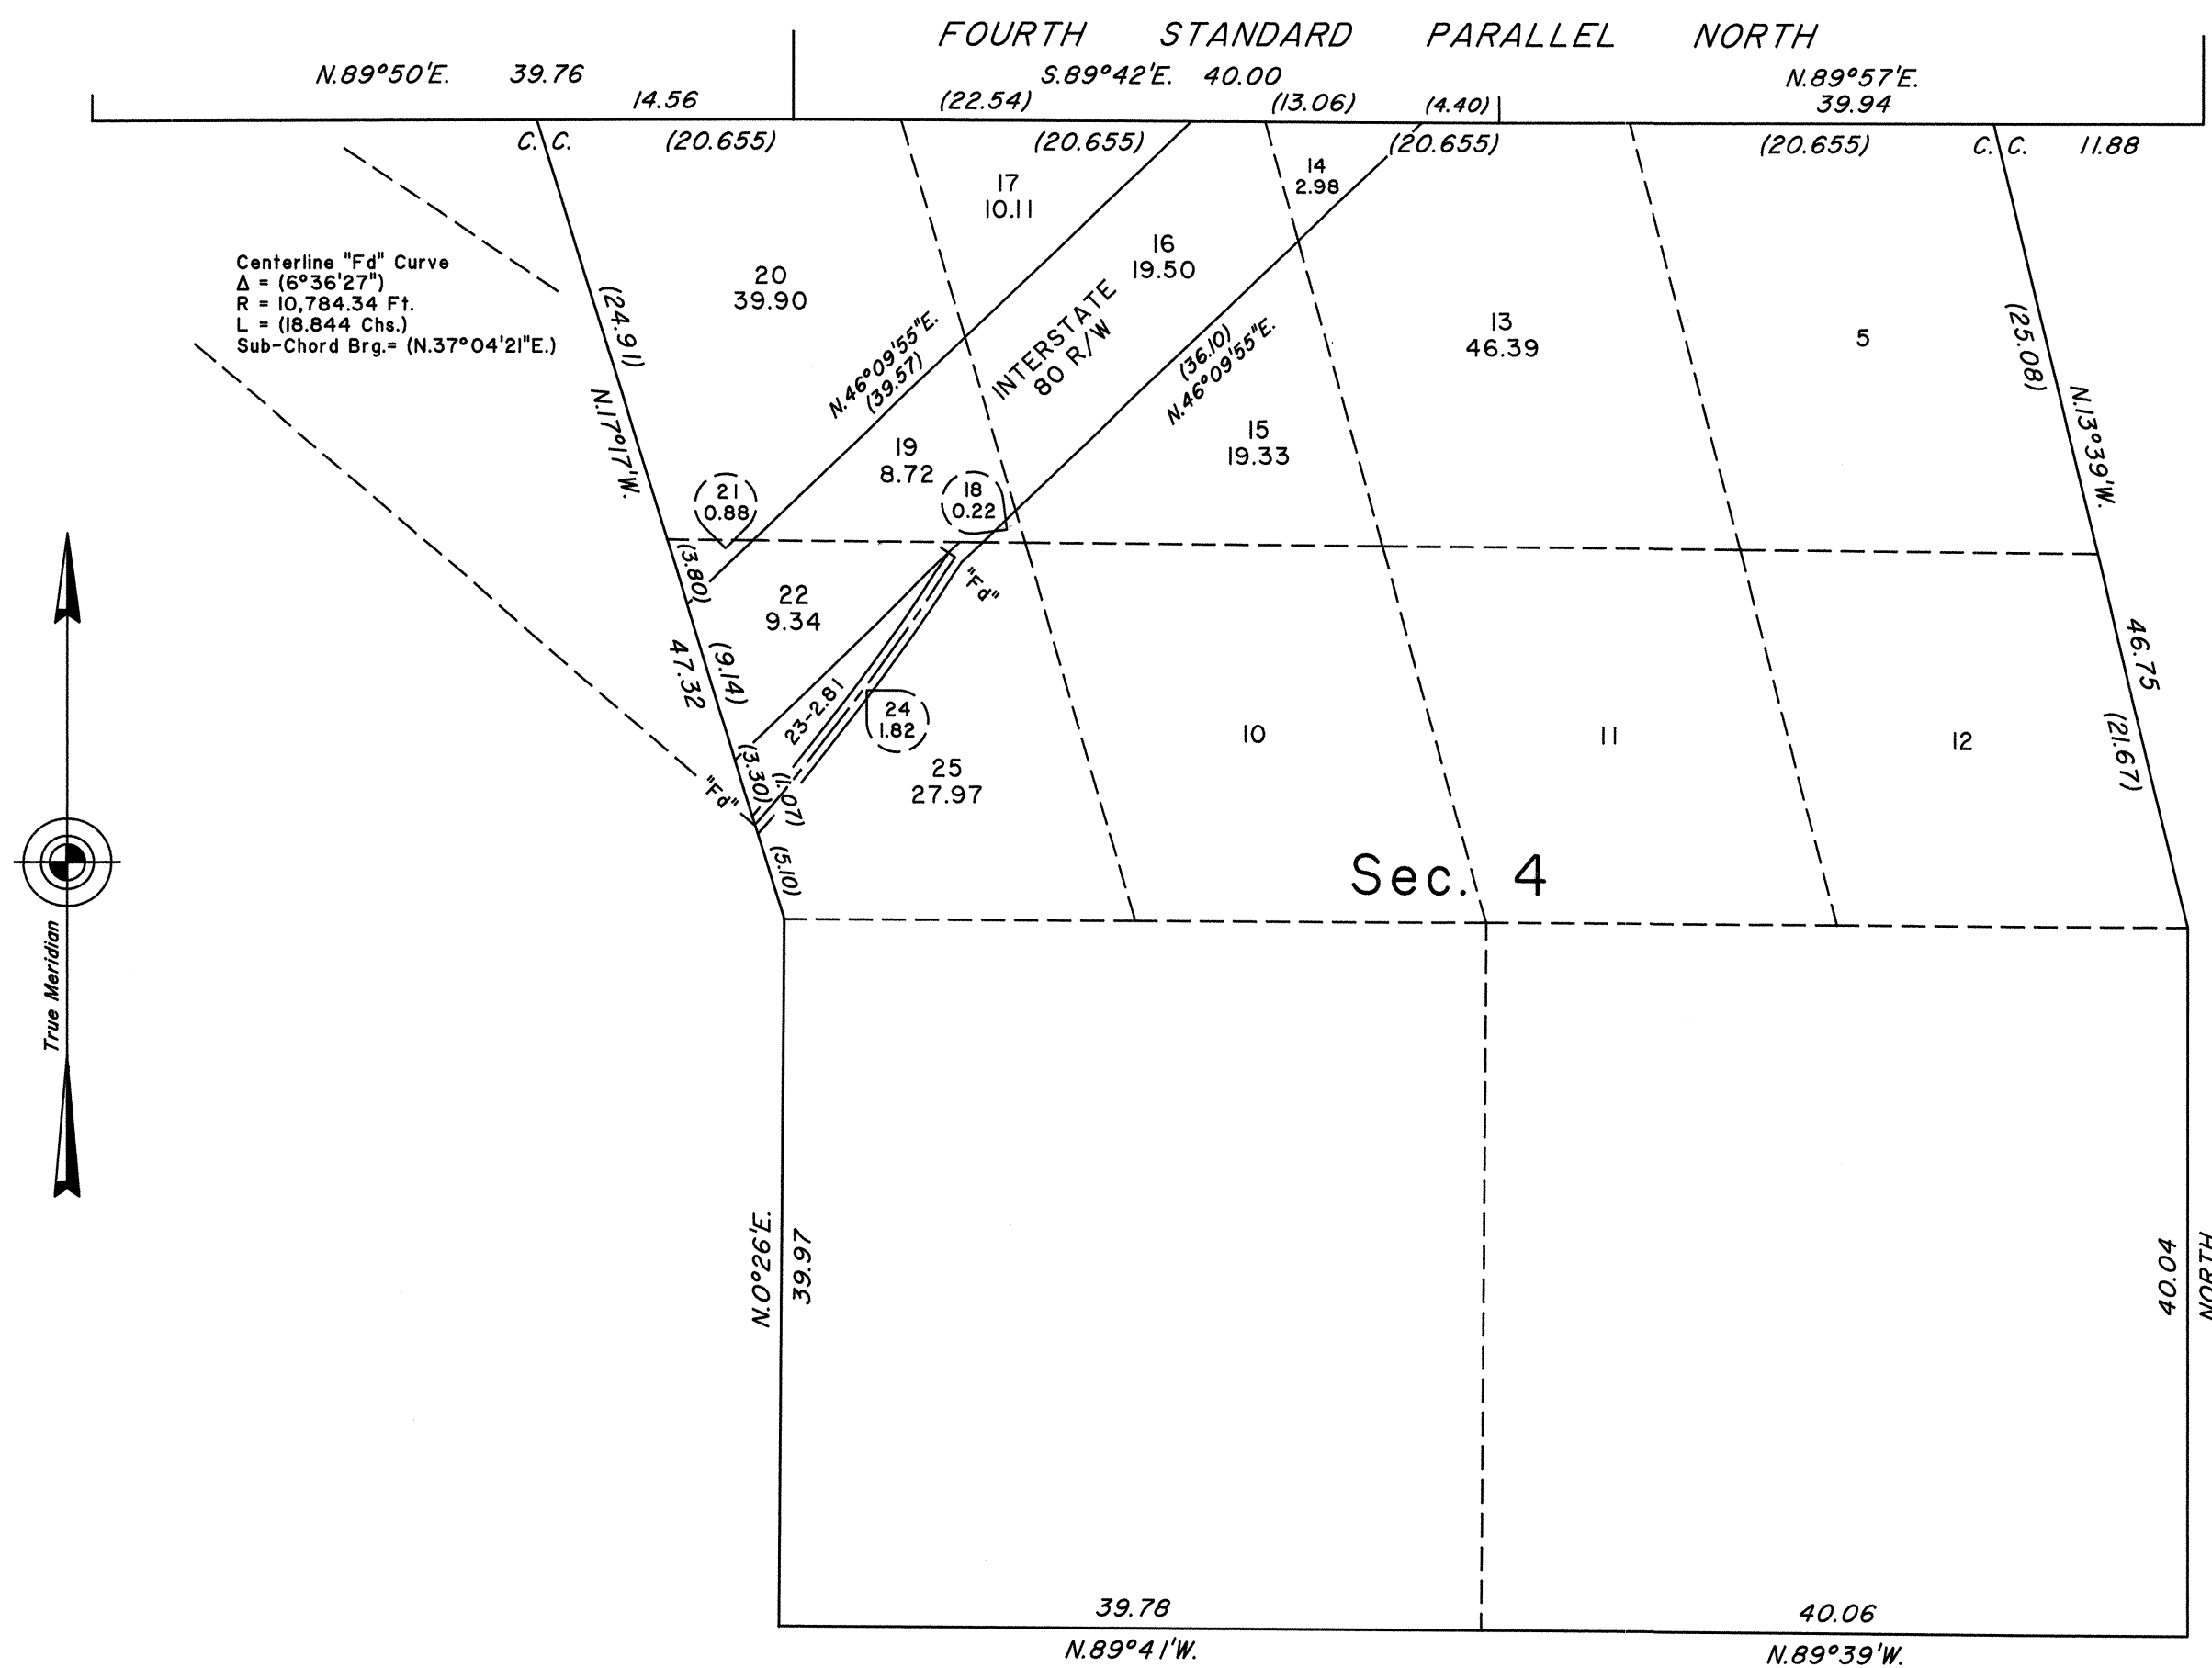

This plat, showing amended lottings in sec. 4, T.20N., R.25E., Mount Diablo Meridian, Nevada, is based upon the plats approved February 8, 1879 and February 19, 1907, the plat accepted April 9, 1935, and Nevada Department of Highways right-of-way applications CC 018420, NEV 054710, NEV 058275 and NEV 060415.

UNITED STATES DEPARTMENT OF THE INTERIOR
BUREAU OF LAND MANAGEMENT

Reno, Nevada June 8, 1999

This plat, showing amended lottings, is based upon the official records, and having been correctly prepared in accordance with the regulations of this Bureau, is hereby accepted.

For the Director

David J. Clark

Chief Cadastral Surveyor, Nevada

T.20N., R.25E., M.D.M.