


TOWNSHIP 20 NORTH, RANGE 26 EAST, OF THE MOUNT DIABLO MERIDIAN, NEVADA.

DEPENDENT RESURVEY

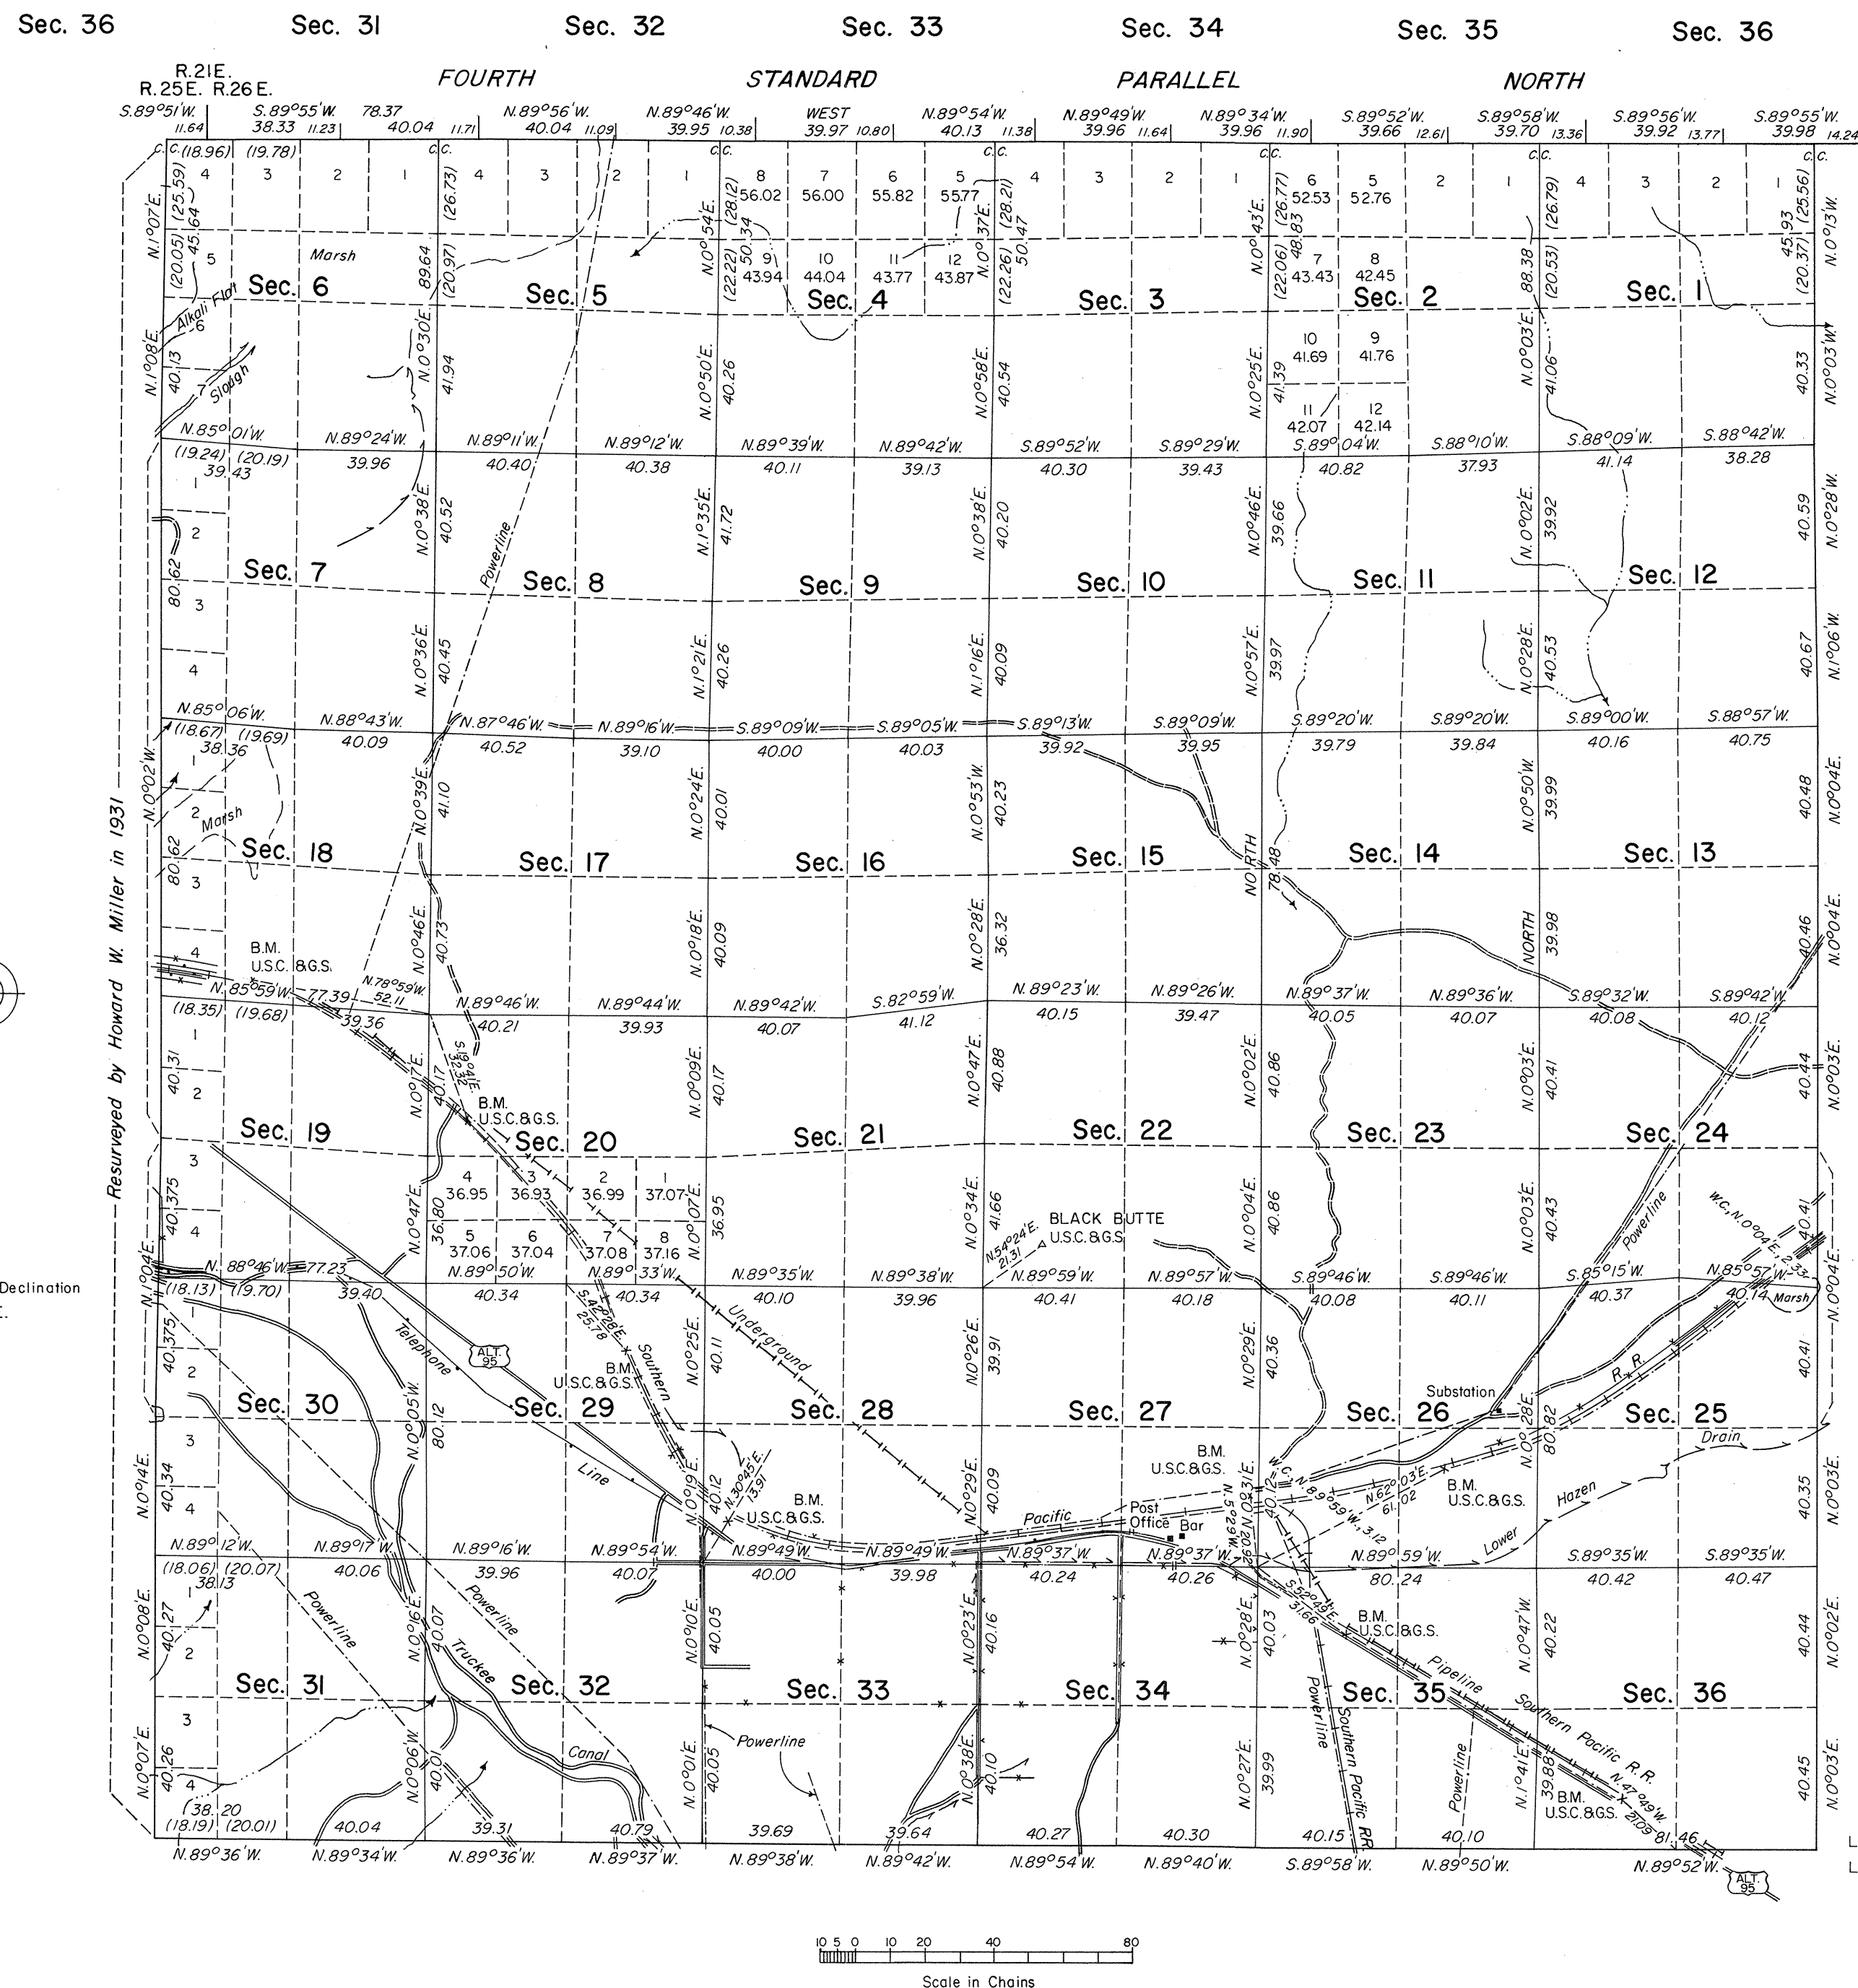

A history of surveys is contained in the field notes.

A dependent resurvey of the Fourth Standard Parallel North, through R. 26 E., was executed concurrently under T. 21 N., R. 26 E., of this group.

This plat represents a dependent resurvey of the south and east boundaries and the subdivisinal lines of T. 20 N., R. 26 E., designed to restore the corners in their true original locations according to the best available evidence.

Lottings and areas, except as indicated hereon, are as shown on the plat approved March 15, 1890.

Survey executed by Neil R. Forsyth, Cadastral Surveyor, September 11 to October 18, 1974, under Special Instructions dated July 29, 1974, for Group No. 515, Nevada.

UNITED STATES DEPARTMENT OF THE INTERIOR
BUREAU OF LAND MANAGEMENT
Washington, D.C. November 30, 1977

This plat is strictly conformable to the approved field notes, and the survey, having been correctly executed in accordance with the requirements of law and the regulations of this Bureau, is hereby accepted.

For the Director

Bernard W. Phelps
Chief, Division of Cadastral Survey