


Township N^o 20 North

Range N^o 29 East

Mount Diablo Meridian

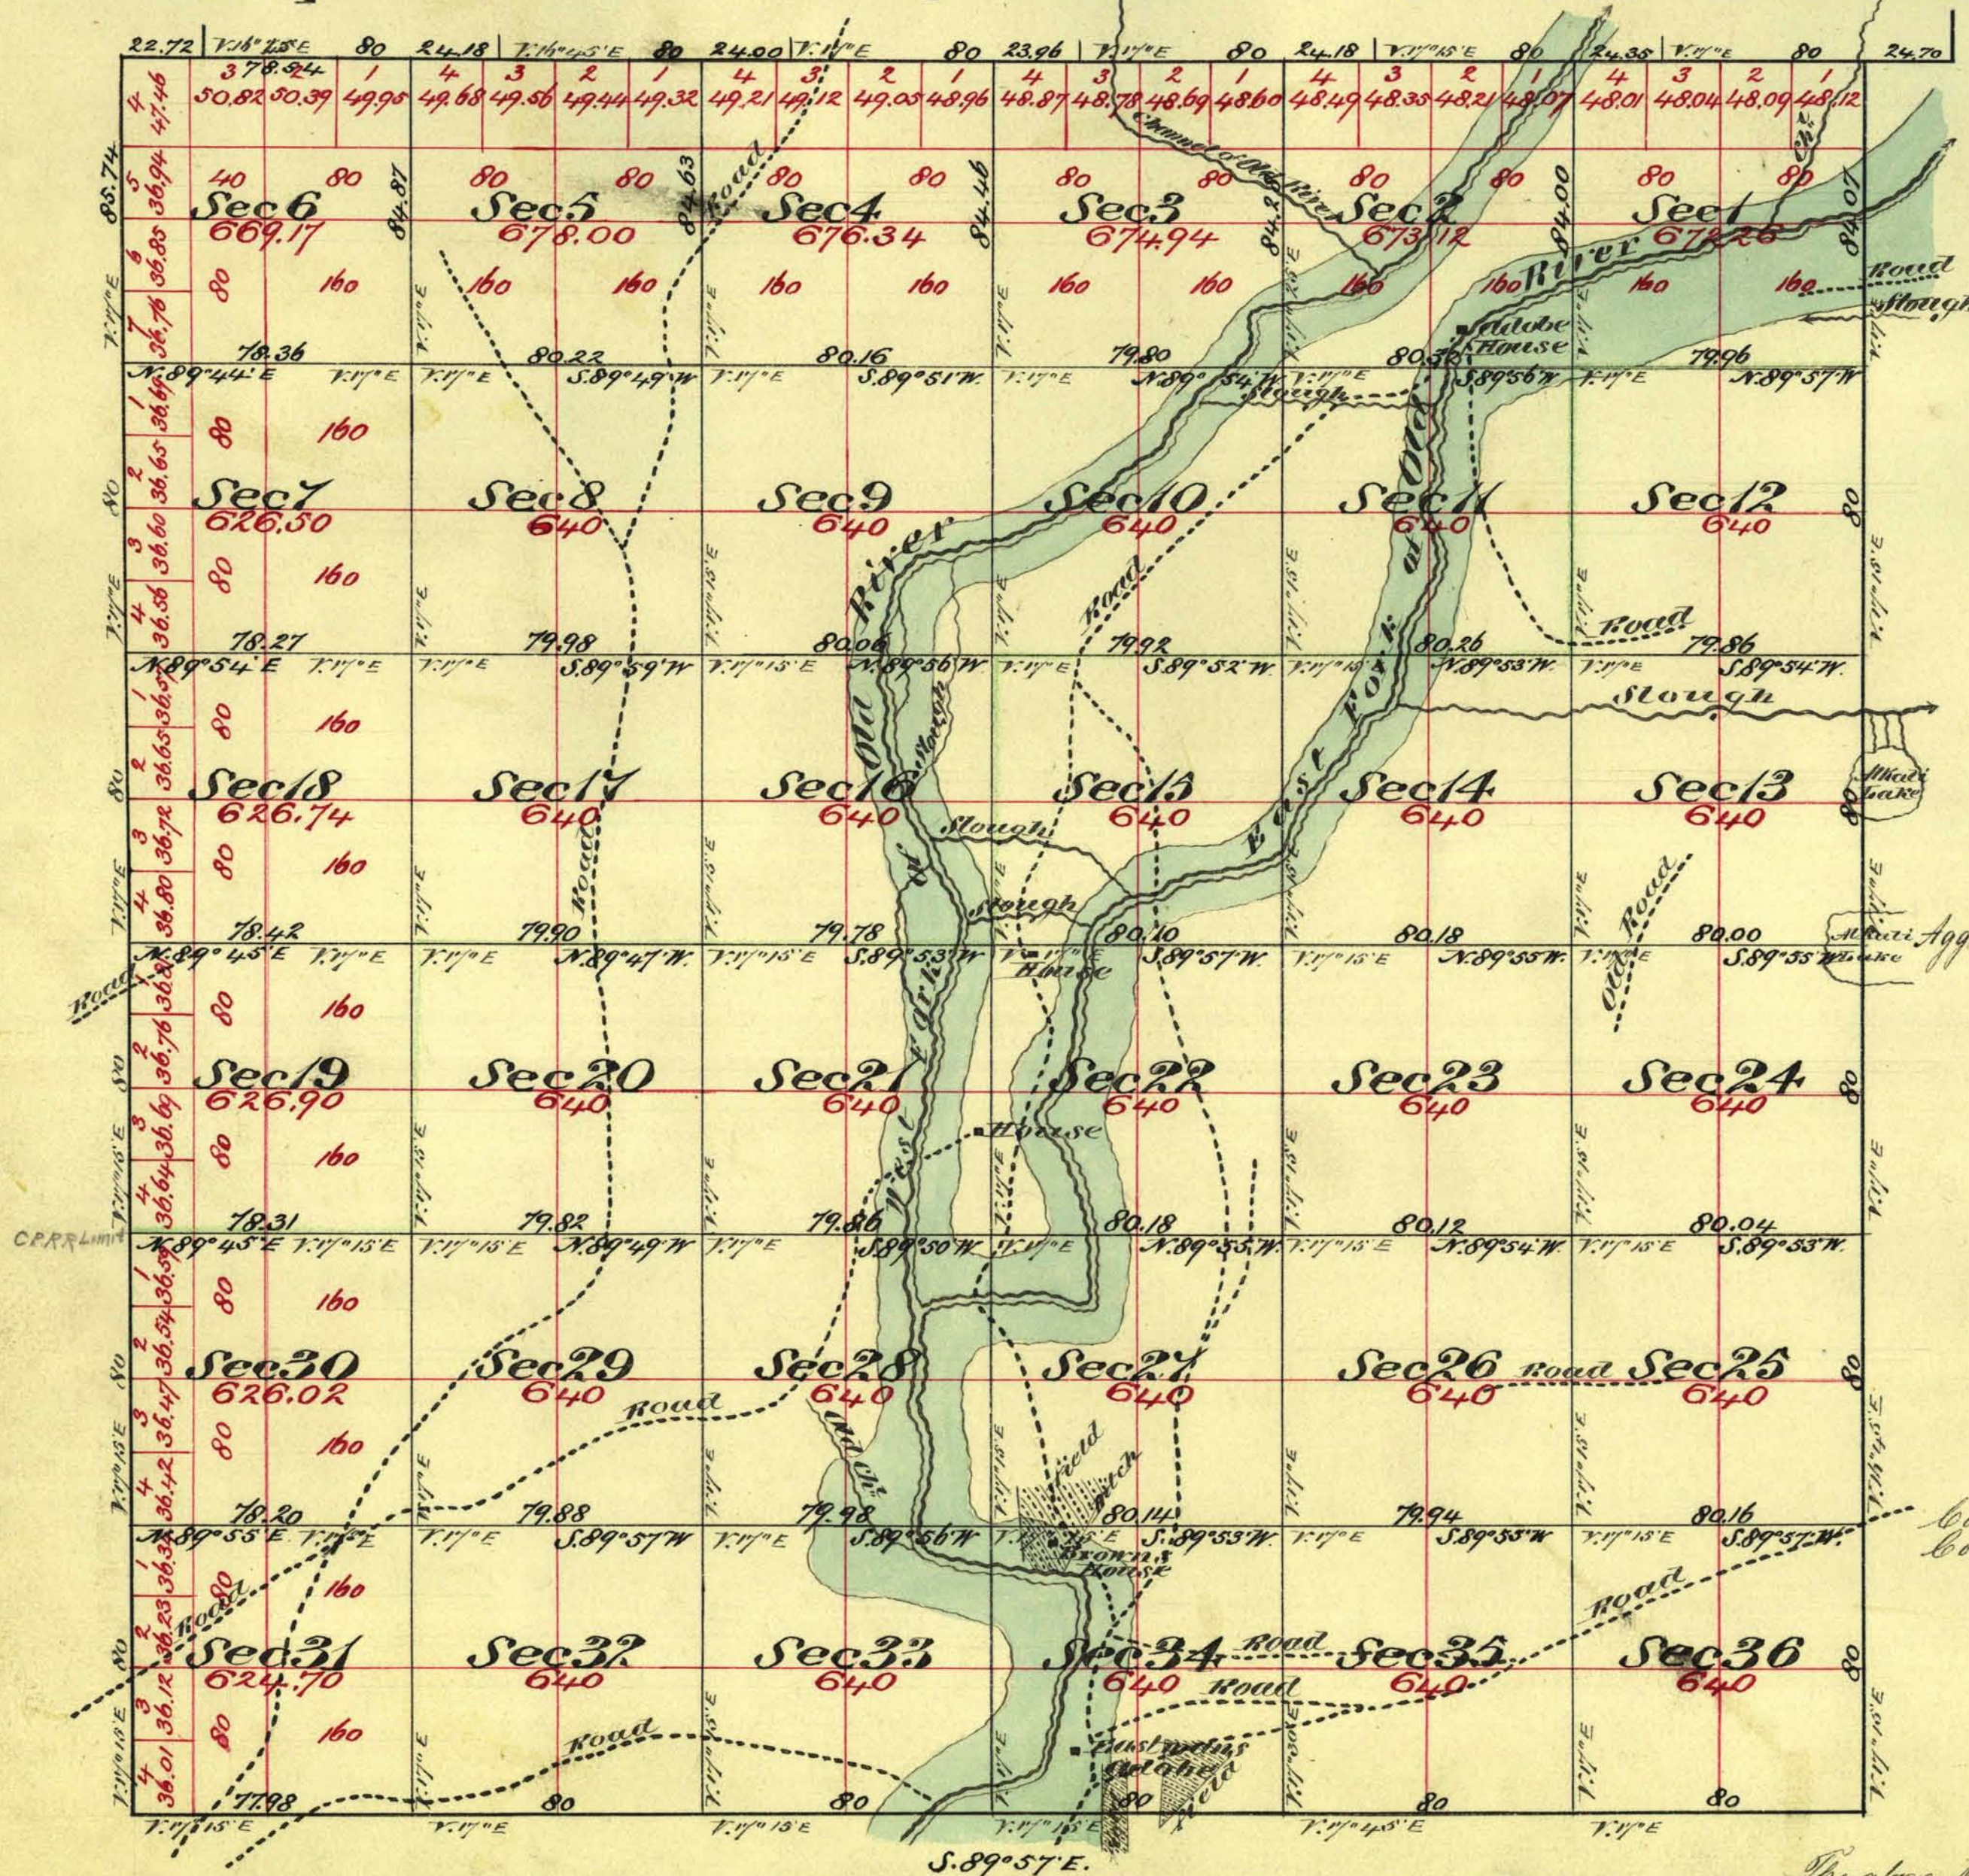

Aggregate Area of Public Land 23,174.69 Acres

Commenced December 1st 1868
Completed " " "

Survey Designated	By Whom Surveyed	Date of Contract	Am't of Survey M ^o S ^o C ^o S ^o	When Surveyed	By Whom
North Boundary of Tp	William Epler	August 1 st 1865	5 00 00	1865	I
Rest of Township lines	E. B. Munn	Novr 23 rd 1867	18 07 79	1868	10
Subdivision lines	" "	Oct 12 th 1868	50 14 42	Dec ^r 1868	12

The above Map of Township N^o 20 North Range N^o 29 East Mount Diablo Meridian is strictly conformable to the field notes of the Surveyors thereof on file in this Office, which have been examined and approved by the Surveyor General's Office
Virginia City Nevada
March 20th 1869

A. H. Safford

0697

T 20 N, R 29 E

M. S. Surveyor General Nevada