


Township N^o 20 North

Range N^o 30 East

Mount Diablo Meridian

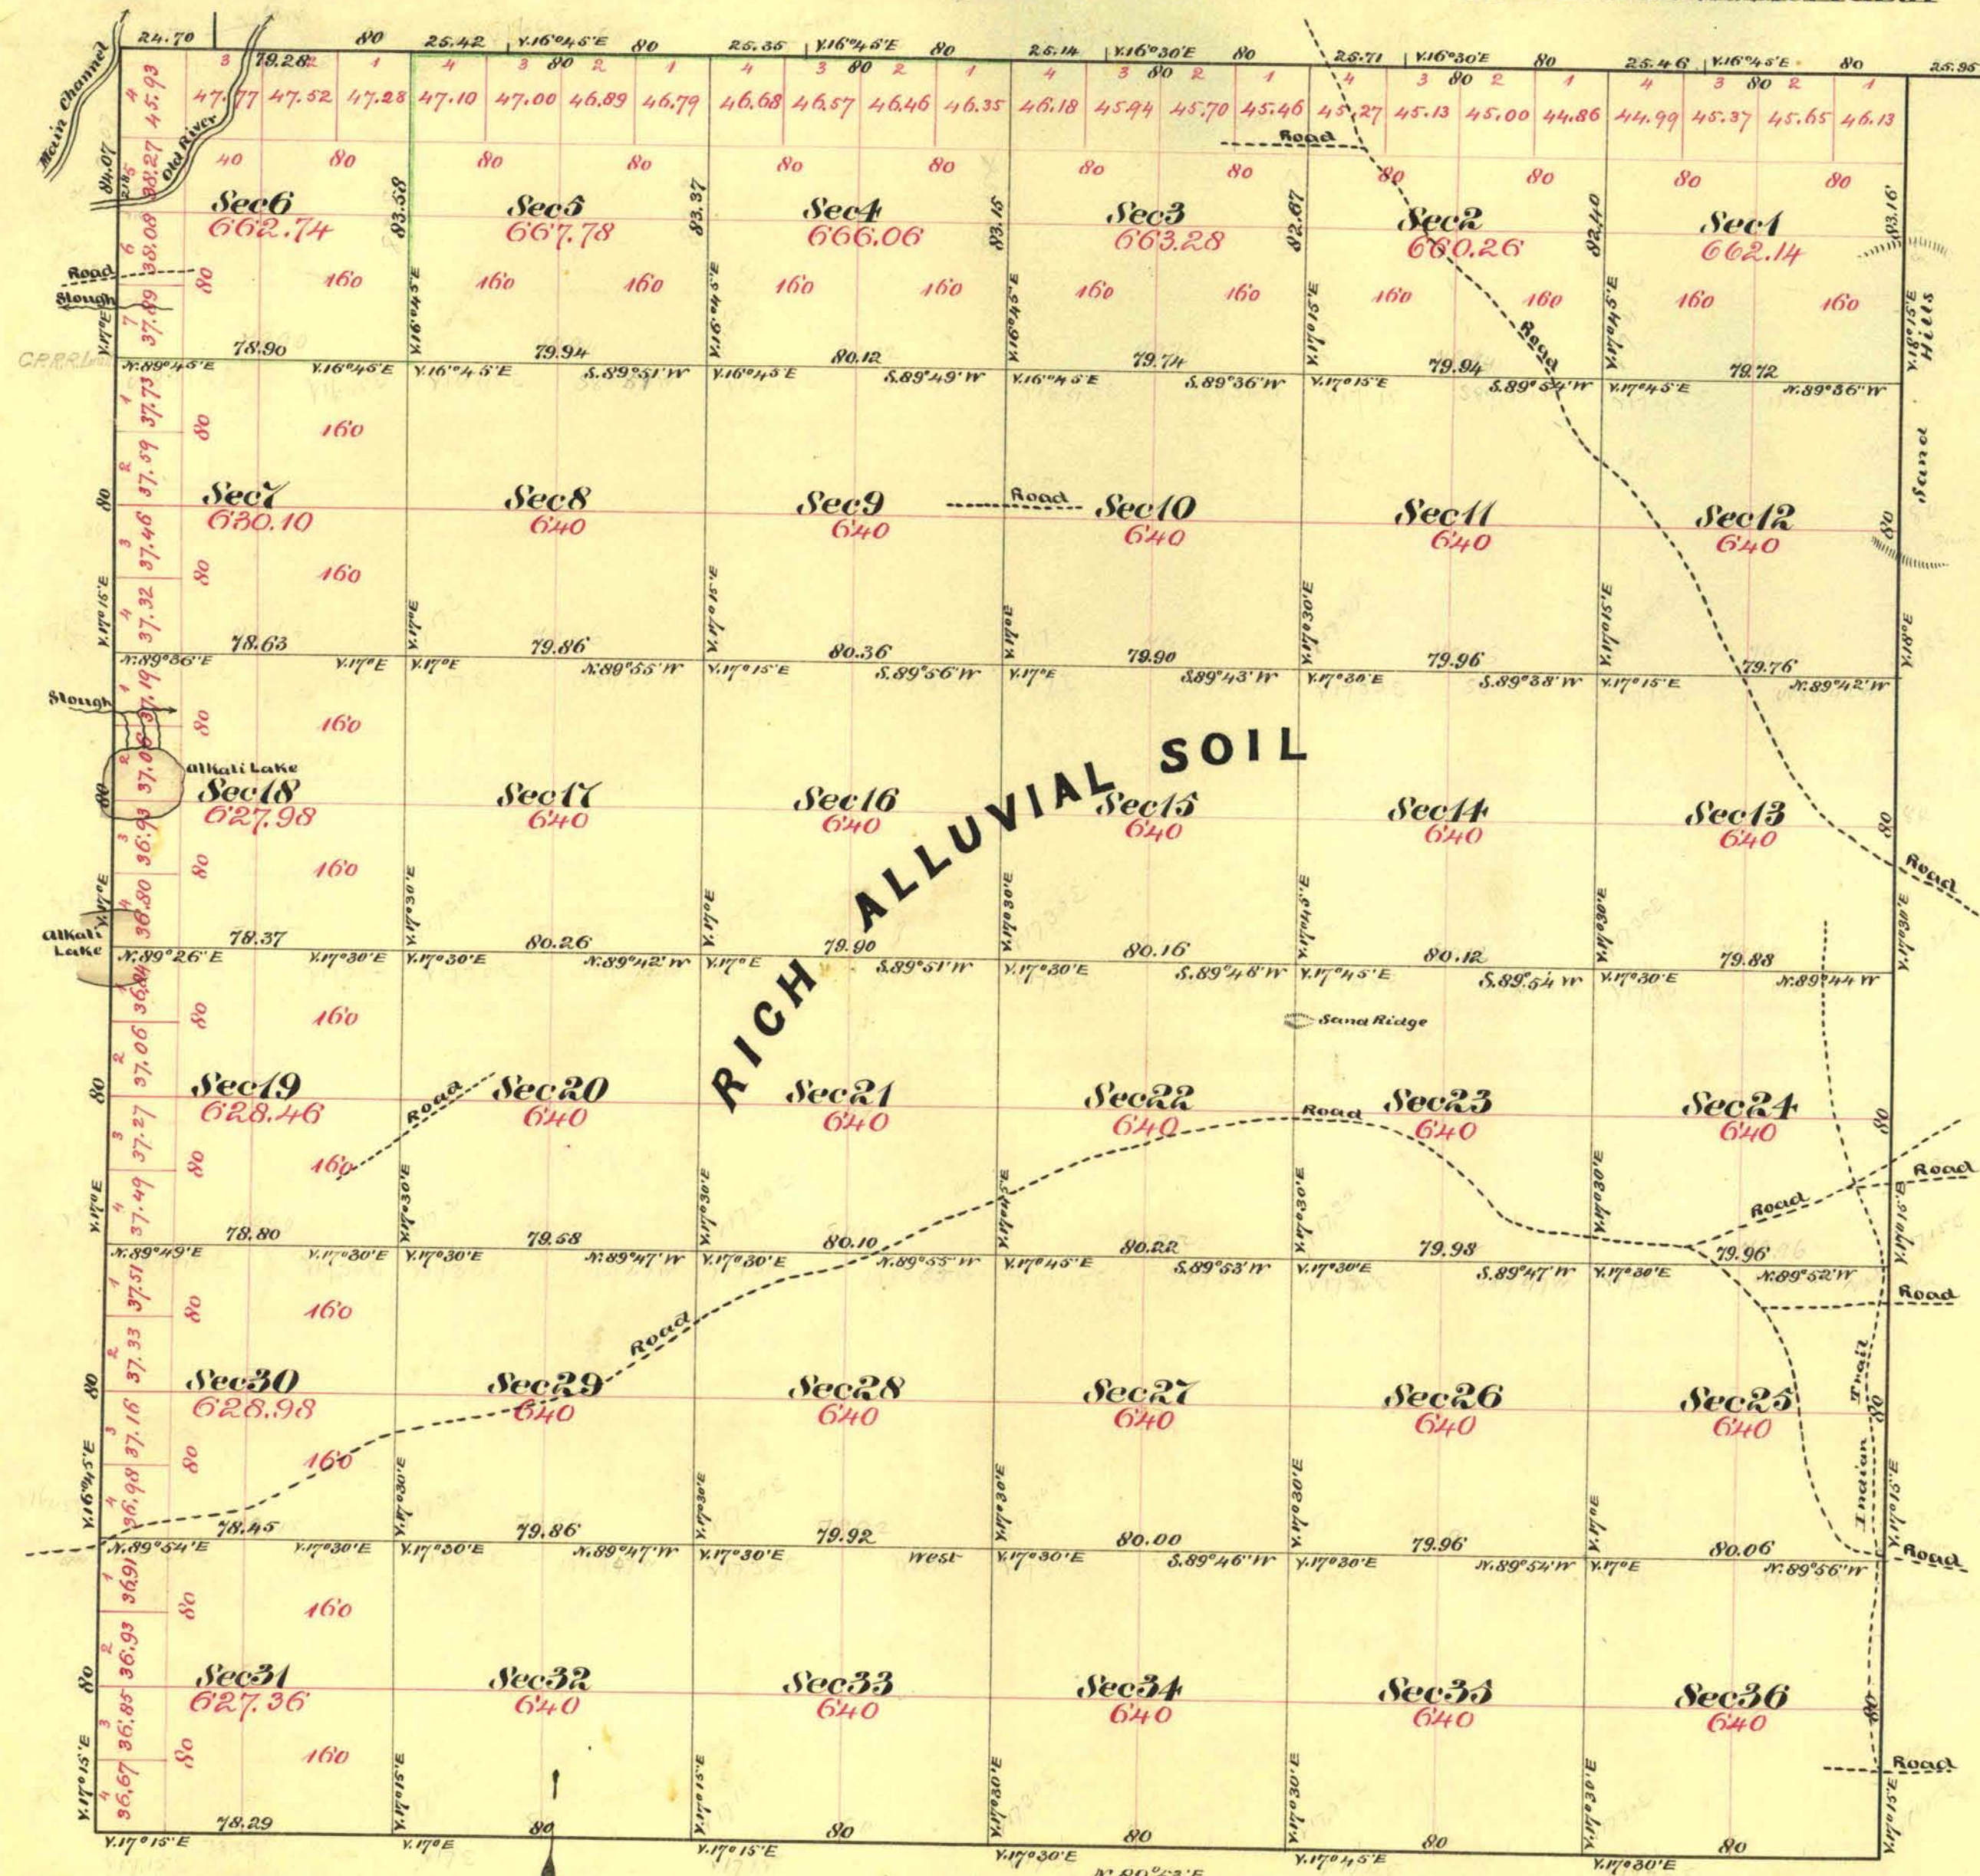

Aggregate Area of Public Lands 23,125.14 Acres

Commenced September 14th 1868
Completed " 21st "

Surveys Designated	By Whom Surveyed	Date of Contract	Amount of Surveys Mbs. Chs. Lks.	When Surveyed	N ^o Con.
North Boundary of Township	William Epler	August 1 st 1865	6, 00, 00.	1865	I
Rest of Township lines	E. J. Monroe	November 23 rd 1867	18, 05, 52.	1868	10
Subdivision Lines	" " "	July 31 st 1868	60, 07, 58.	September 1868	16

The above Map of Township N^o 20 North Range N^o 30 East Mount Diablo Meridian is strictly conformable to the field notes of the surveys thereof on file in this Office which have been examined and approved
U.S. Surveyor General's Office
Virginia City, Nevada
October 16th 1868

0750

A. R. Safford
U.S. Surveyor General Nevada

T20N, R30E. V.P.