


TOWNSHIP 20 NORTH, RANGE 31 EAST, OF THE MOUNT DIABLO MERIDIAN, NEVADA

DEPENDENT RESURVEY, SUBDIVISION AND METES-AND-BOUNDS SURVEY

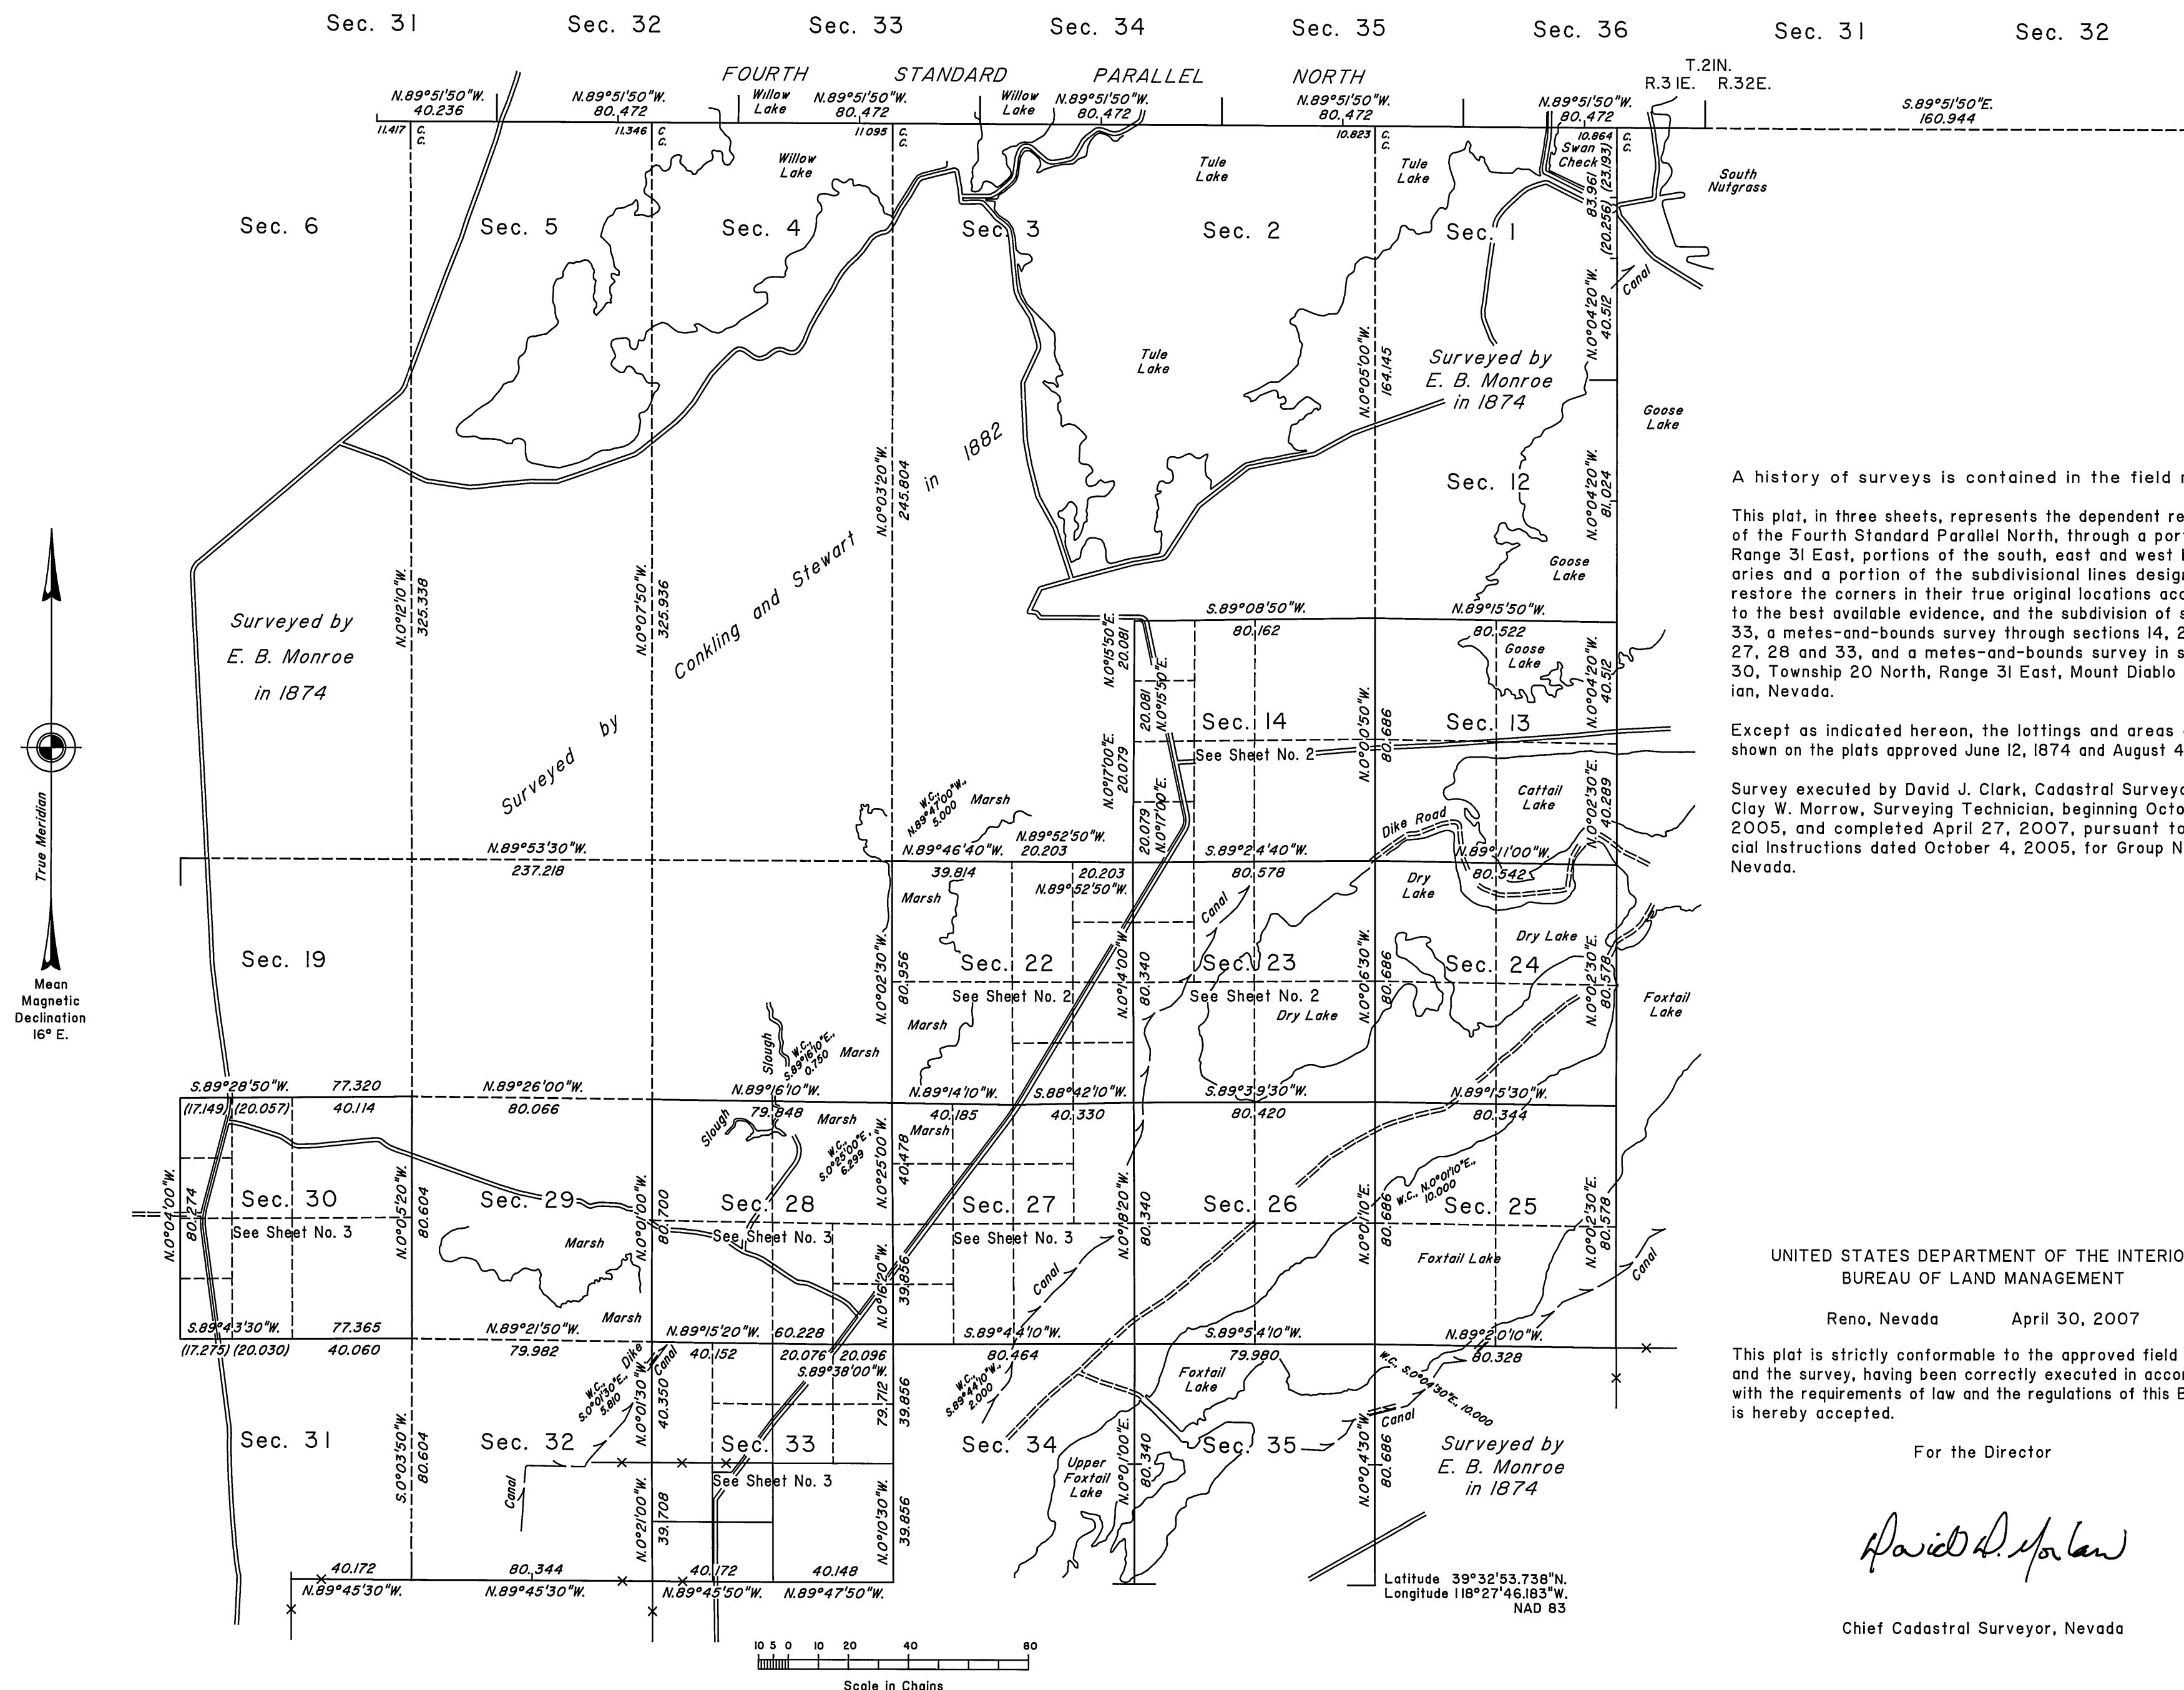

A history of surveys is contained in the field notes.

This plat, in three sheets, represents the dependent resurvey of the Fourth Standard Parallel North, through a portion of Range 31 East, portions of the south, east and west boundaries and a portion of the subdivisional lines designed to restore the corners in their true original locations according to the best available evidence, and the subdivision of section 33, a metes-and-bounds survey through sections 14, 22, 23, 27, 28 and 33, and a metes-and-bounds survey in section 30, Township 20 North, Range 31 East, Mount Diablo Meridian, Nevada.

Except as indicated hereon, the lottings and areas are as shown on the plats approved June 12, 1874 and August 4, 1882.

Survey executed by David J. Clark, Cadastral Surveyor, and Clay W. Morrow, Surveying Technician, beginning October 6, 2005, and completed April 27, 2007, pursuant to Special Instructions dated October 4, 2005, for Group No. 831, Nevada.

UNITED STATES DEPARTMENT OF THE INTERIOR
BUREAU OF LAND MANAGEMENT

Reno, Nevada April 30, 2007

This plat is strictly conformable to the approved field notes, and the survey, having been correctly executed in accordance with the requirements of law and the regulations of this Bureau, is hereby accepted.

For the Director

David H. Forlan

Chief Cadastral Surveyor, Nevada

T.20N., R.31E., M.D.M.