


TOWNSHIP 20 NORTH, RANGE 32 EAST, OF THE MOUNT DIABLO MERIDIAN, NEVADA
DEPENDENT RESURVEY AND SURVEY

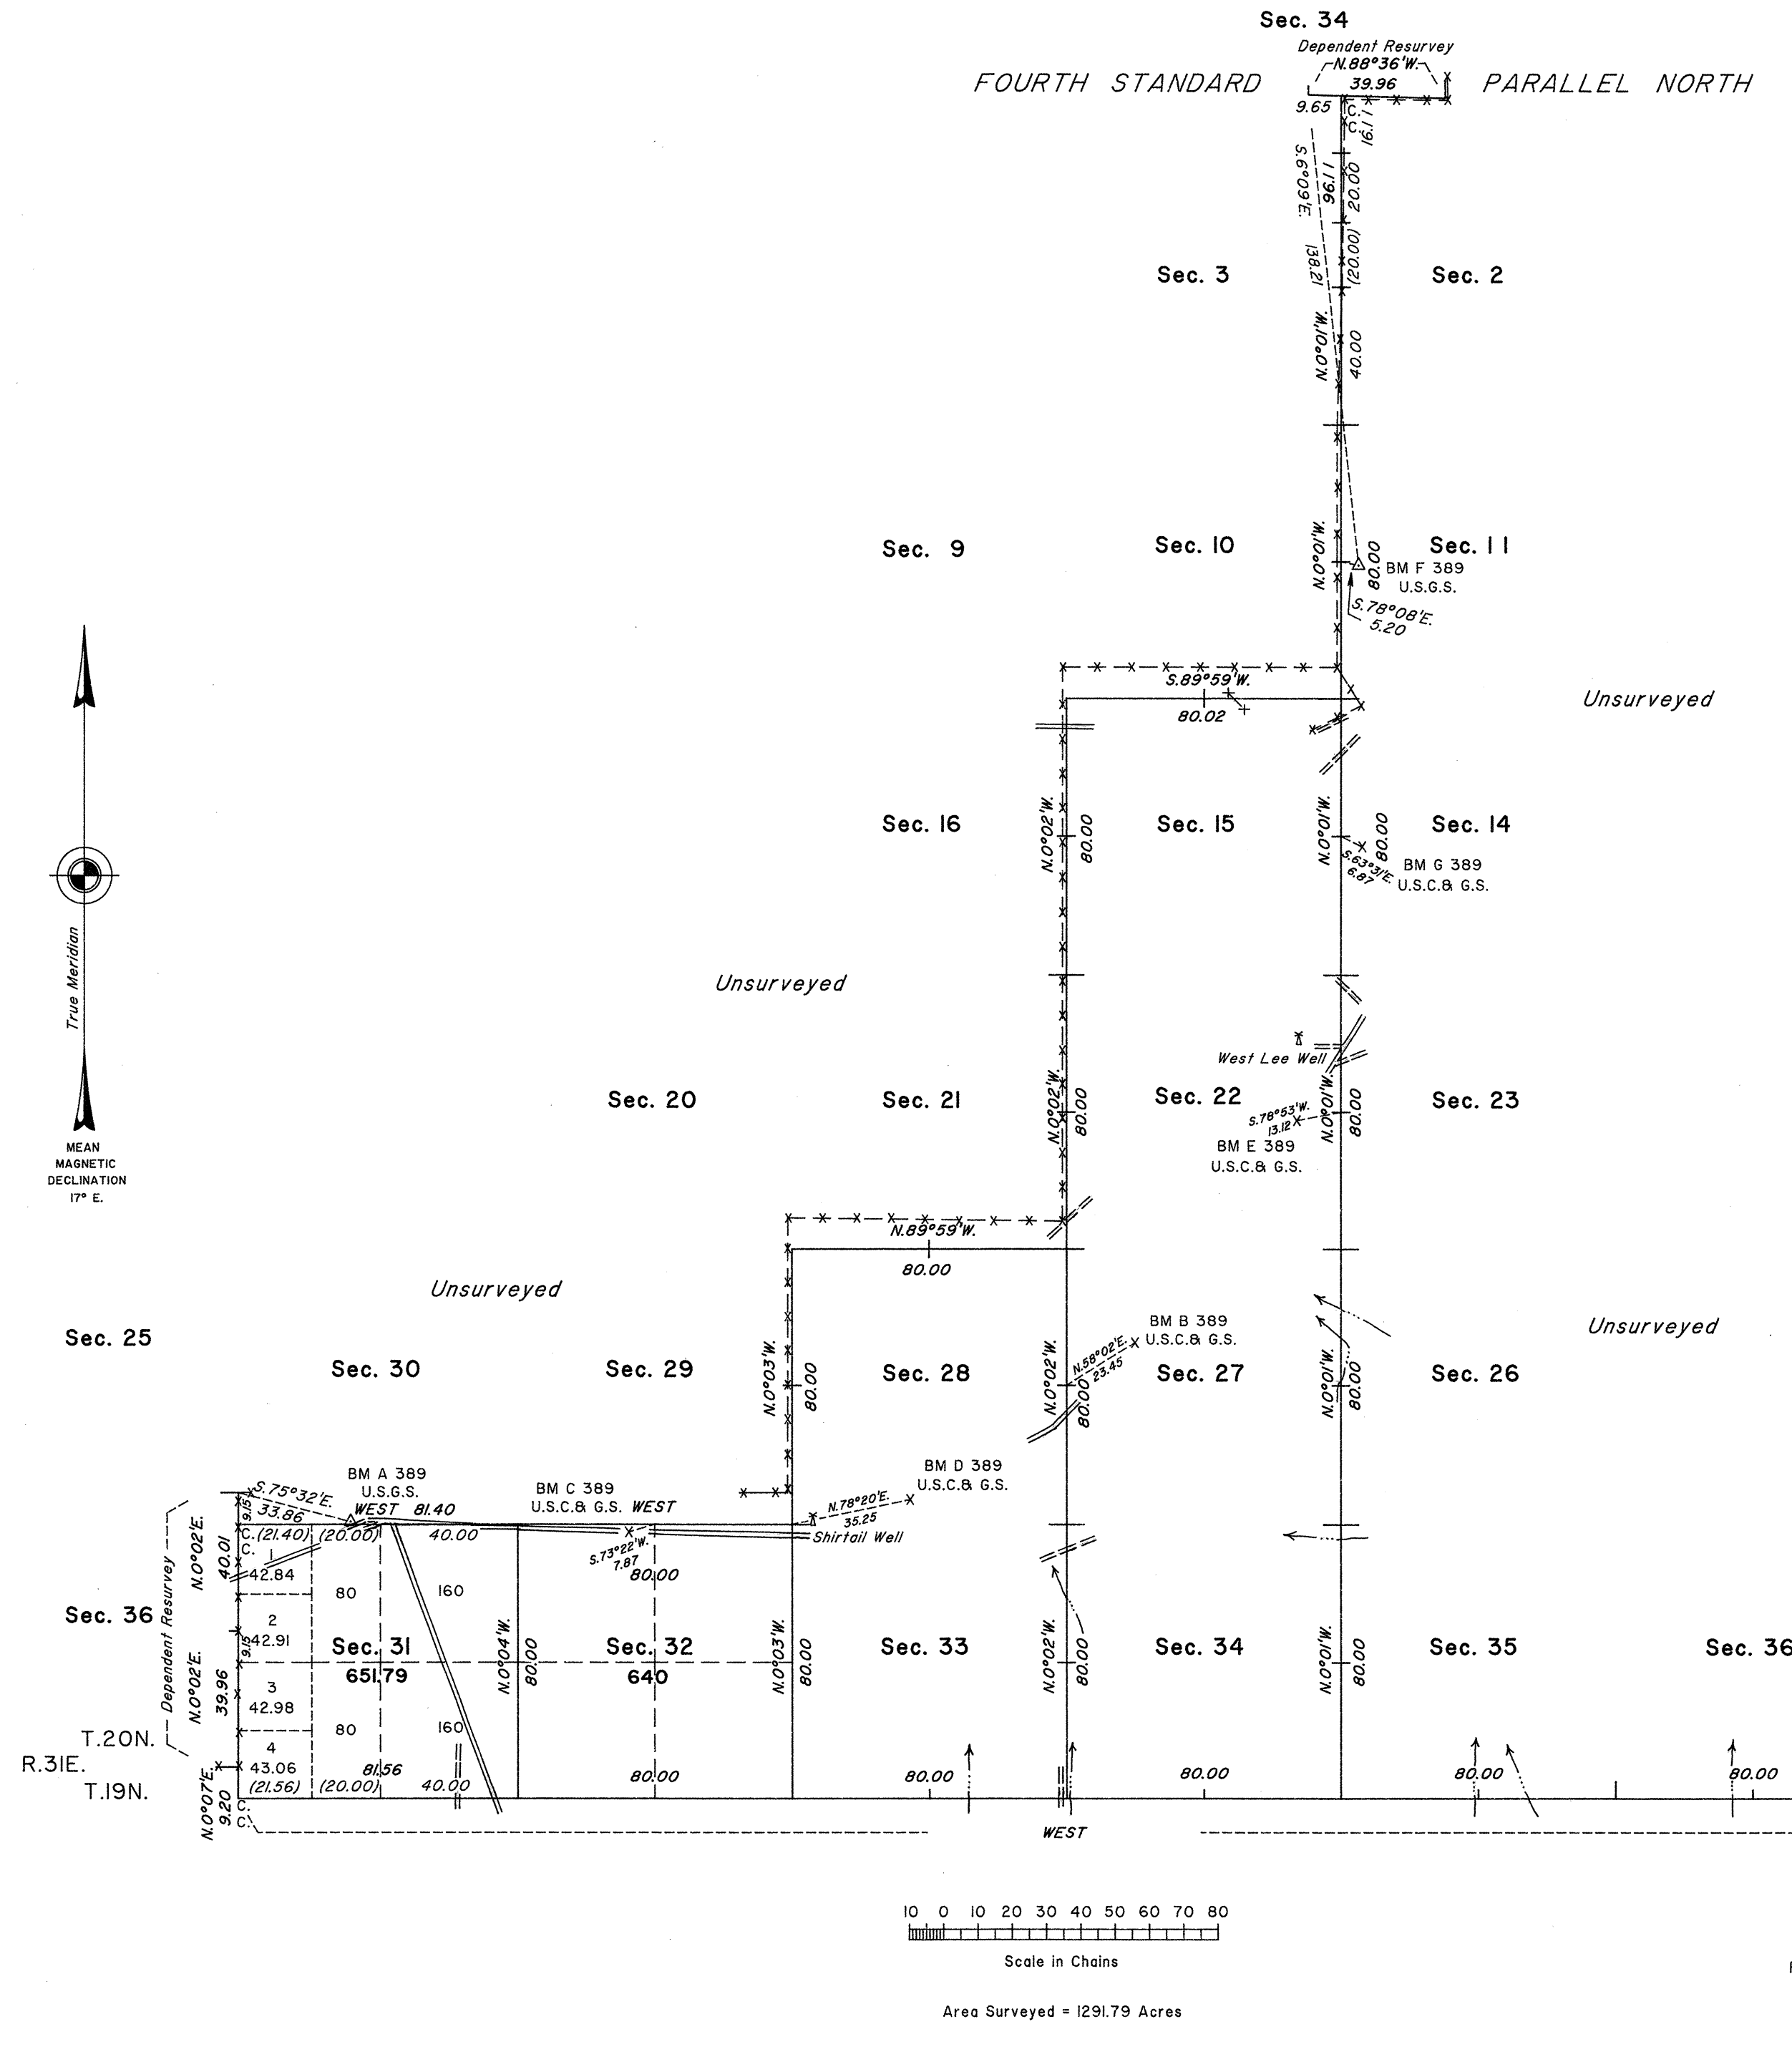

History of the earlier surveys is contained in the field notes.

This plat represents a dependent resurvey of the Fourth Standard Parallel North, through a portion of R. 32 E. and a portion of the east boundary of T. 20 N., R. 31 E., designed to restore the corners in their true original locations according to the best available evidence; and the survey of the south boundary and a portion of the subdivisional lines of T. 20 N., R. 32 E., Mount Diablo Meridian, Nevada.

Survey executed by Stephen R. Lambeth, Cadastral Surveyor, beginning April 21, 1992 and completed June 5, 1992, under Special Instructions dated April 17, 1992, for Group No. 719, Nevada.

UNITED STATES DEPARTMENT OF THE INTERIOR
BUREAU OF LAND MANAGEMENT

Reno, Nevada August 31, 1992

This plat is strictly conformable to the approved field notes, and the survey, having been correctly executed in accordance with the requirements of law and the regulations of this Bureau, is hereby accepted.

For the Director

John S. Parrish

Chief Cadastral Surveyor, Nevada

G.P.S. Station
Latitude 39°32'47.848" N.
Longitude 118°19'49.612" W.
NAD 27

T18N
R32E R33E
S 36 S 31
S 11 S 6
T17N
1932
G.P.S. Station
Latitude 39°22'21.812" N.
Longitude 118°19'49.612" W.
NAD 27

T. 20 N., R. 32 E., M.D.M.