



TOWNSHIP 20 NORTH, RANGE 34 EAST, OF THE MOUNT DIABLO MERIDIAN, NEVADA

OFFICIALLY FILED
NEVADA LAND OFFICE
10:00 A.M., APRIL 11, 1967

History of the earlier surveys is contained in the field notes.

This plat represents the dependent resurvey of the Fourth Standard Parallel North through a portion of Ranges 34 and 35 East, designed to restore the corners in their true original positions according to the best available evidence; and, the survey of the east boundary, a portion of the south boundary, and a portion of the subdivisional lines.

Survey executed by John D. Sorensen, Cadastral Surveyor, March 31 to April 12, 1965, under Special Instructions dated October 27, 1964, for Group No. 424, Nevada.

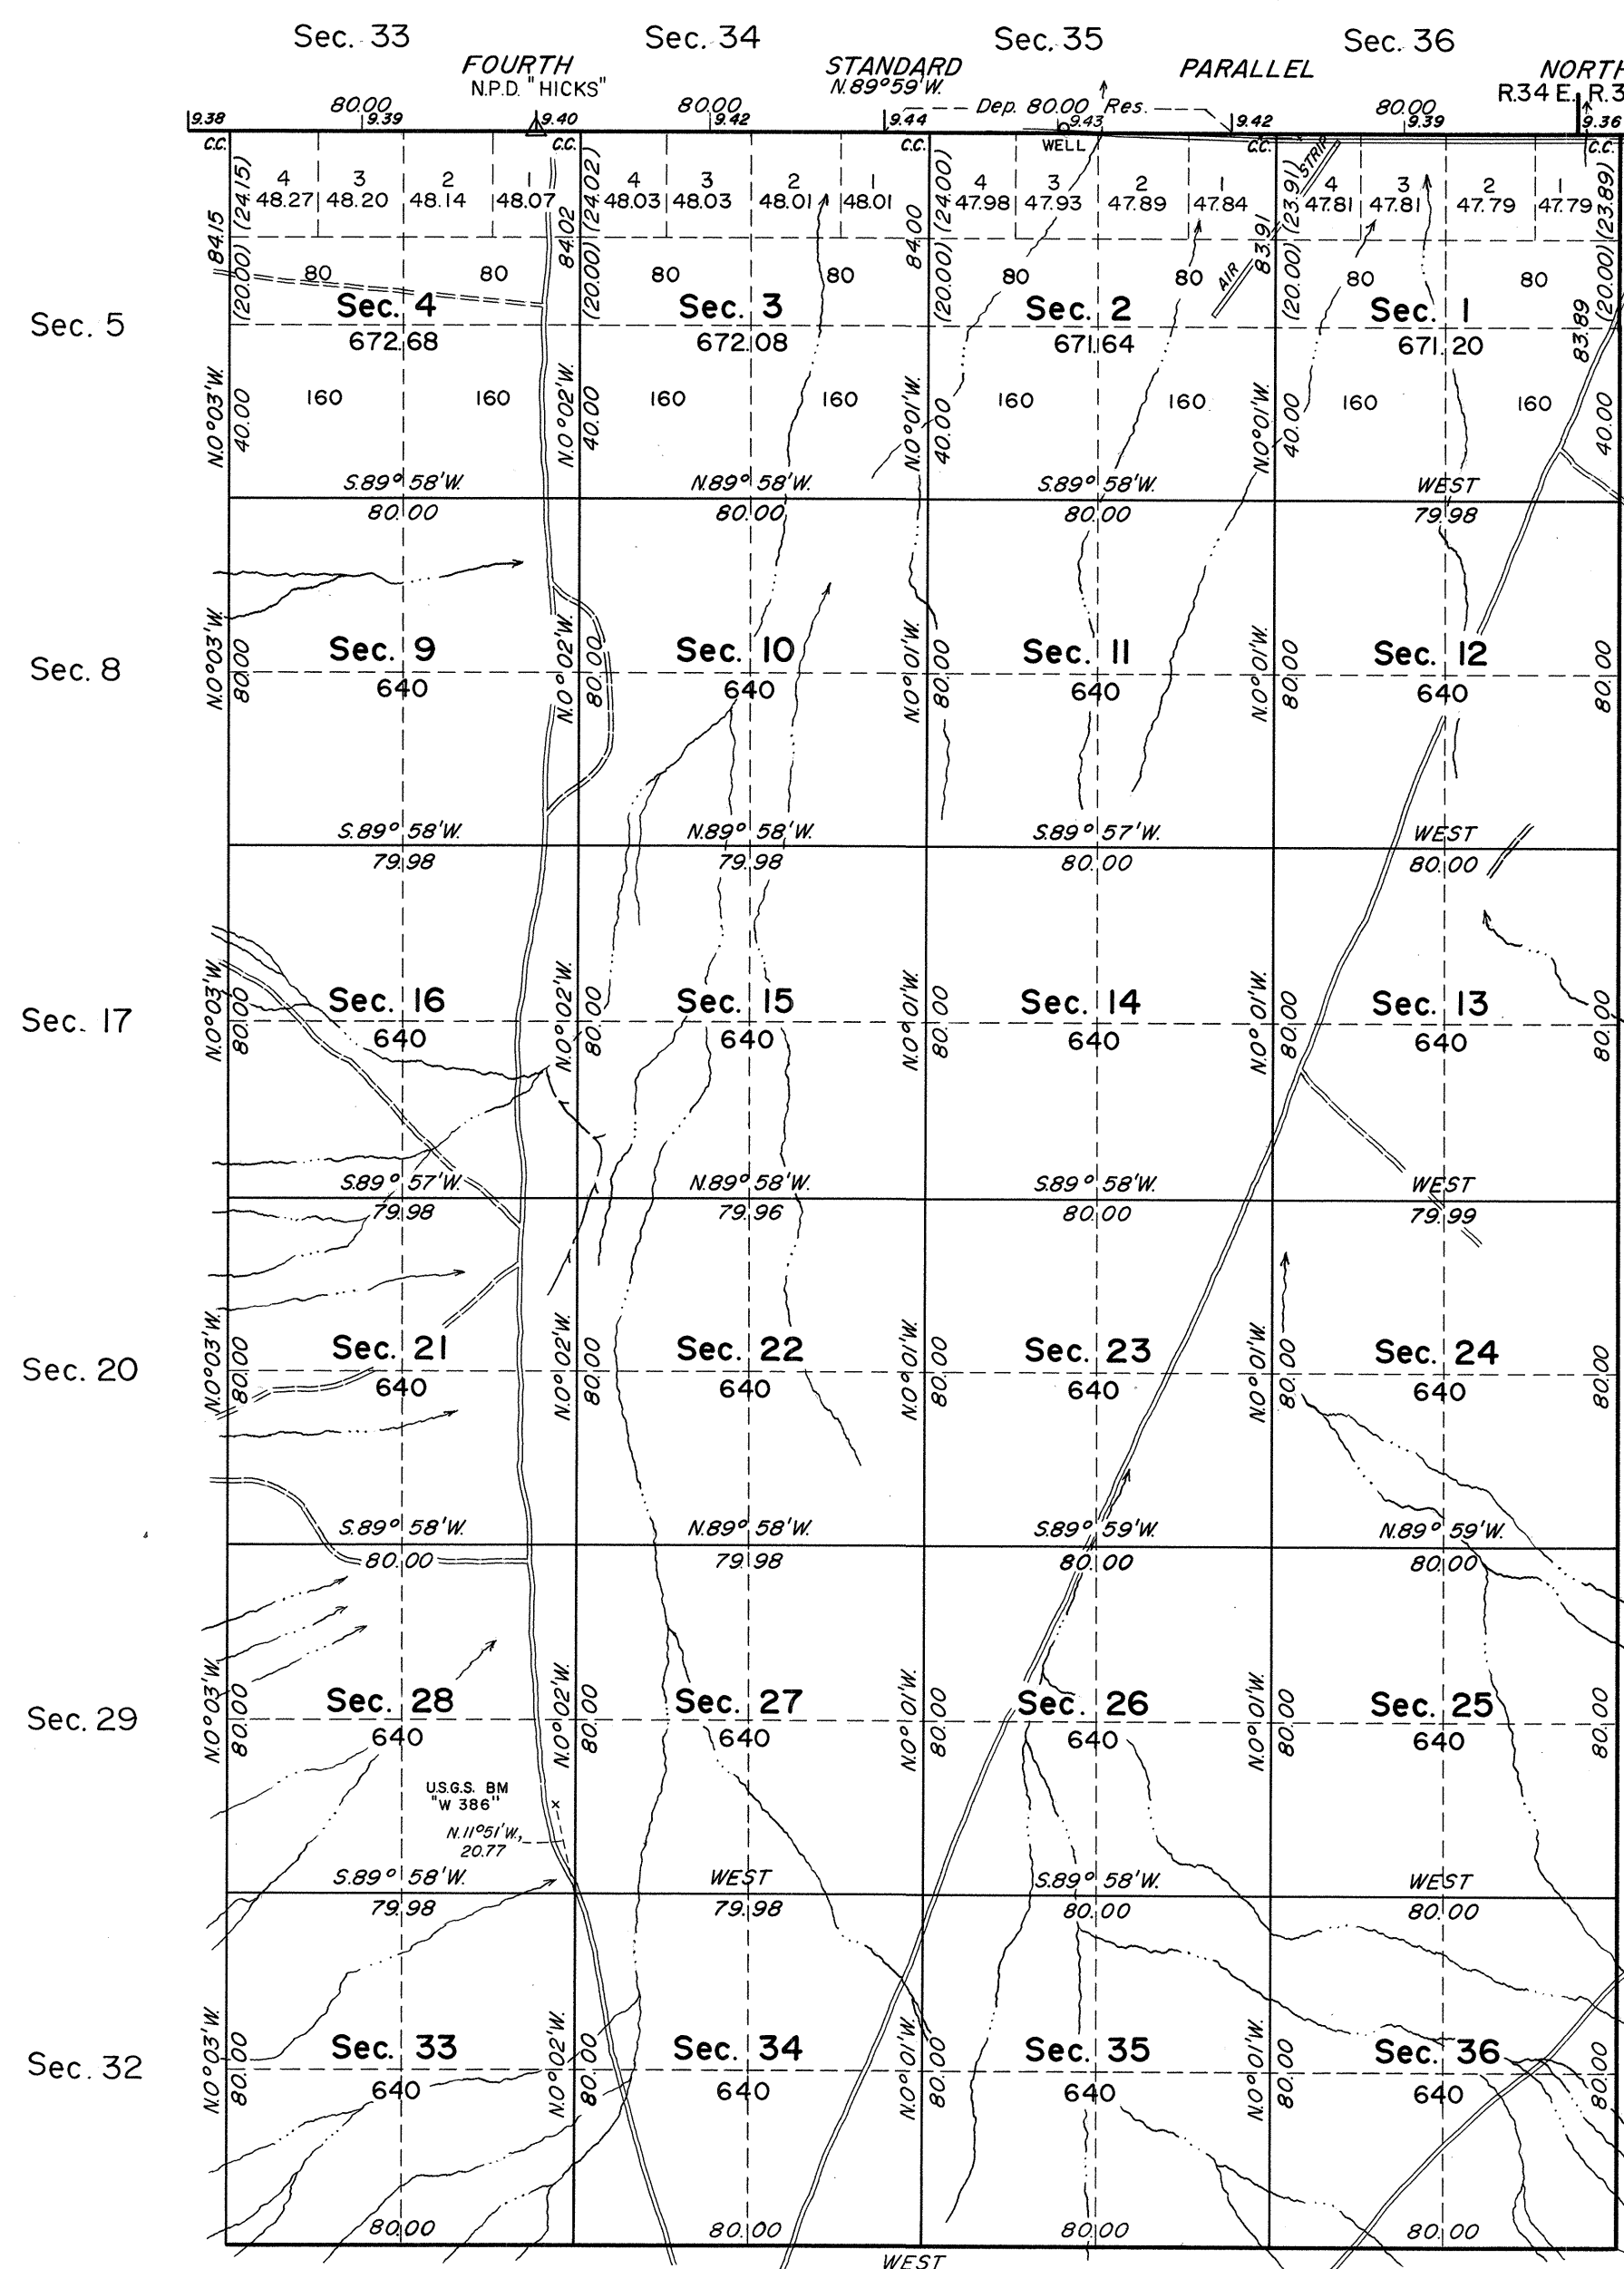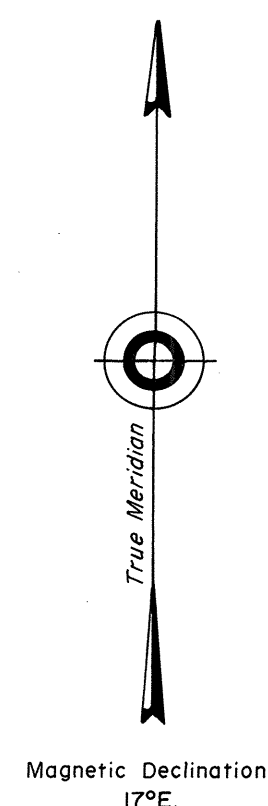

UNITED STATES DEPARTMENT OF THE INTERIOR
BUREAU OF LAND MANAGEMENT
Washington, D. C. September 26, 1966

This plat is strictly conformable to the approved field notes, and the survey, having been correctly executed in accordance with the requirements of law and the regulations of this Bureau, is hereby accepted.

For the Director

Chief, Division of Engineering

Lat. 39° 32' 54.91" N.
Long. 118° 05' 37.19" W.

S. 68° 45' E
96.64

USC&GS "HORSE"
Lat. 39° 32' 32.064" N.
Long. 118° 04' 21.320" W.

10 5 0 10 20 40 80
Scale in Chains
Area Surveyed 15,487.60 Acres