


Township N° 20 North

Range N° 38 East

Mount Diablo Meridian

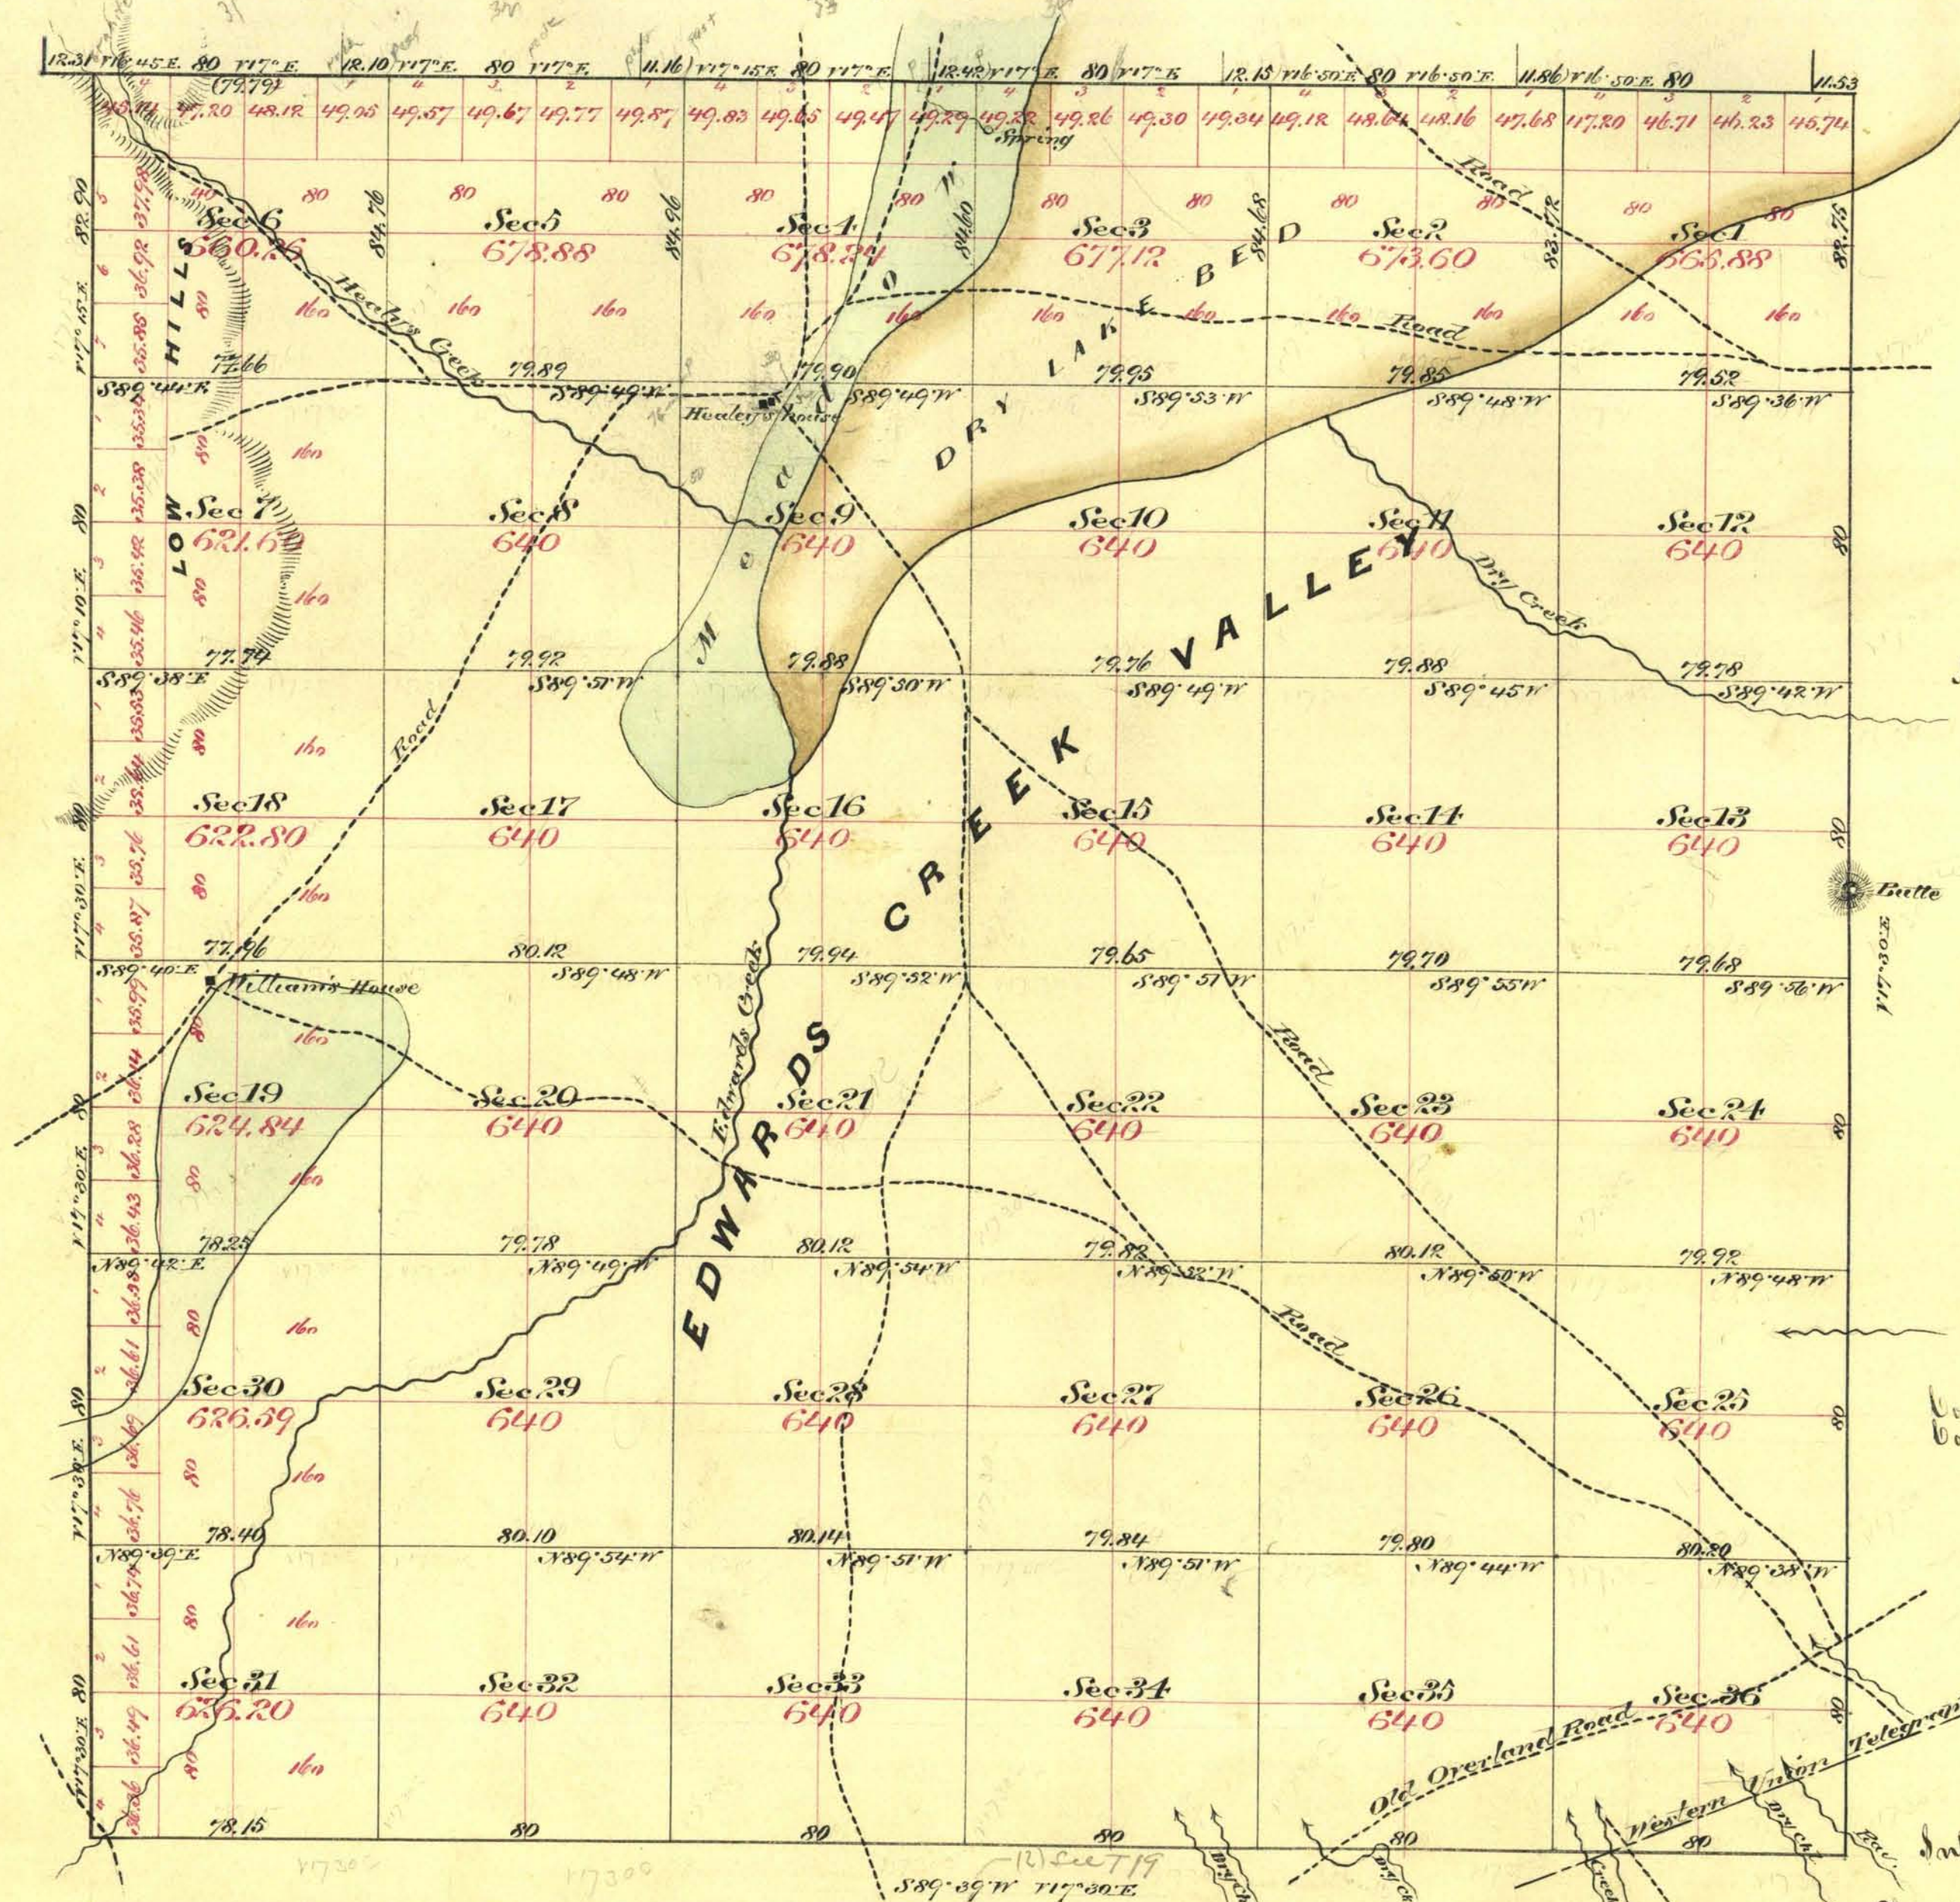

Aggregate area of Public Land Surveyed

23,156.01 Ac.

Commenced Sept. 14th 1879
Completed " 20th "

Subdivision lines not otherwise noted run with Variation 17° 30' East

Survey designated	By whom Surveyed	Date of Contract	Ant. of Survey	When Surveyed
North boundary	W. Opler	Aug. 1 st 1865	6 - 00 - 00	1865
E. N. & S. "	Barker & McMillan	July 15 th 1879	18 - 03 - 00	1879
Subdivision	"	"	60 - 09 - 00	Sept - "
Conveyance	"	"	53 - 69	"

The above plat of Township N° 20 North of Range N° 38 East Mount Diablo Meridian is hereby confirmed to the field notes of the survey thereof on file in this office. W. S. Davis, Sec. of the U. S. Survey, Santa Fe, N. M., December 28th 1879.

J. S. Davis

W. S. Davis, Sec. of the U. S. Survey