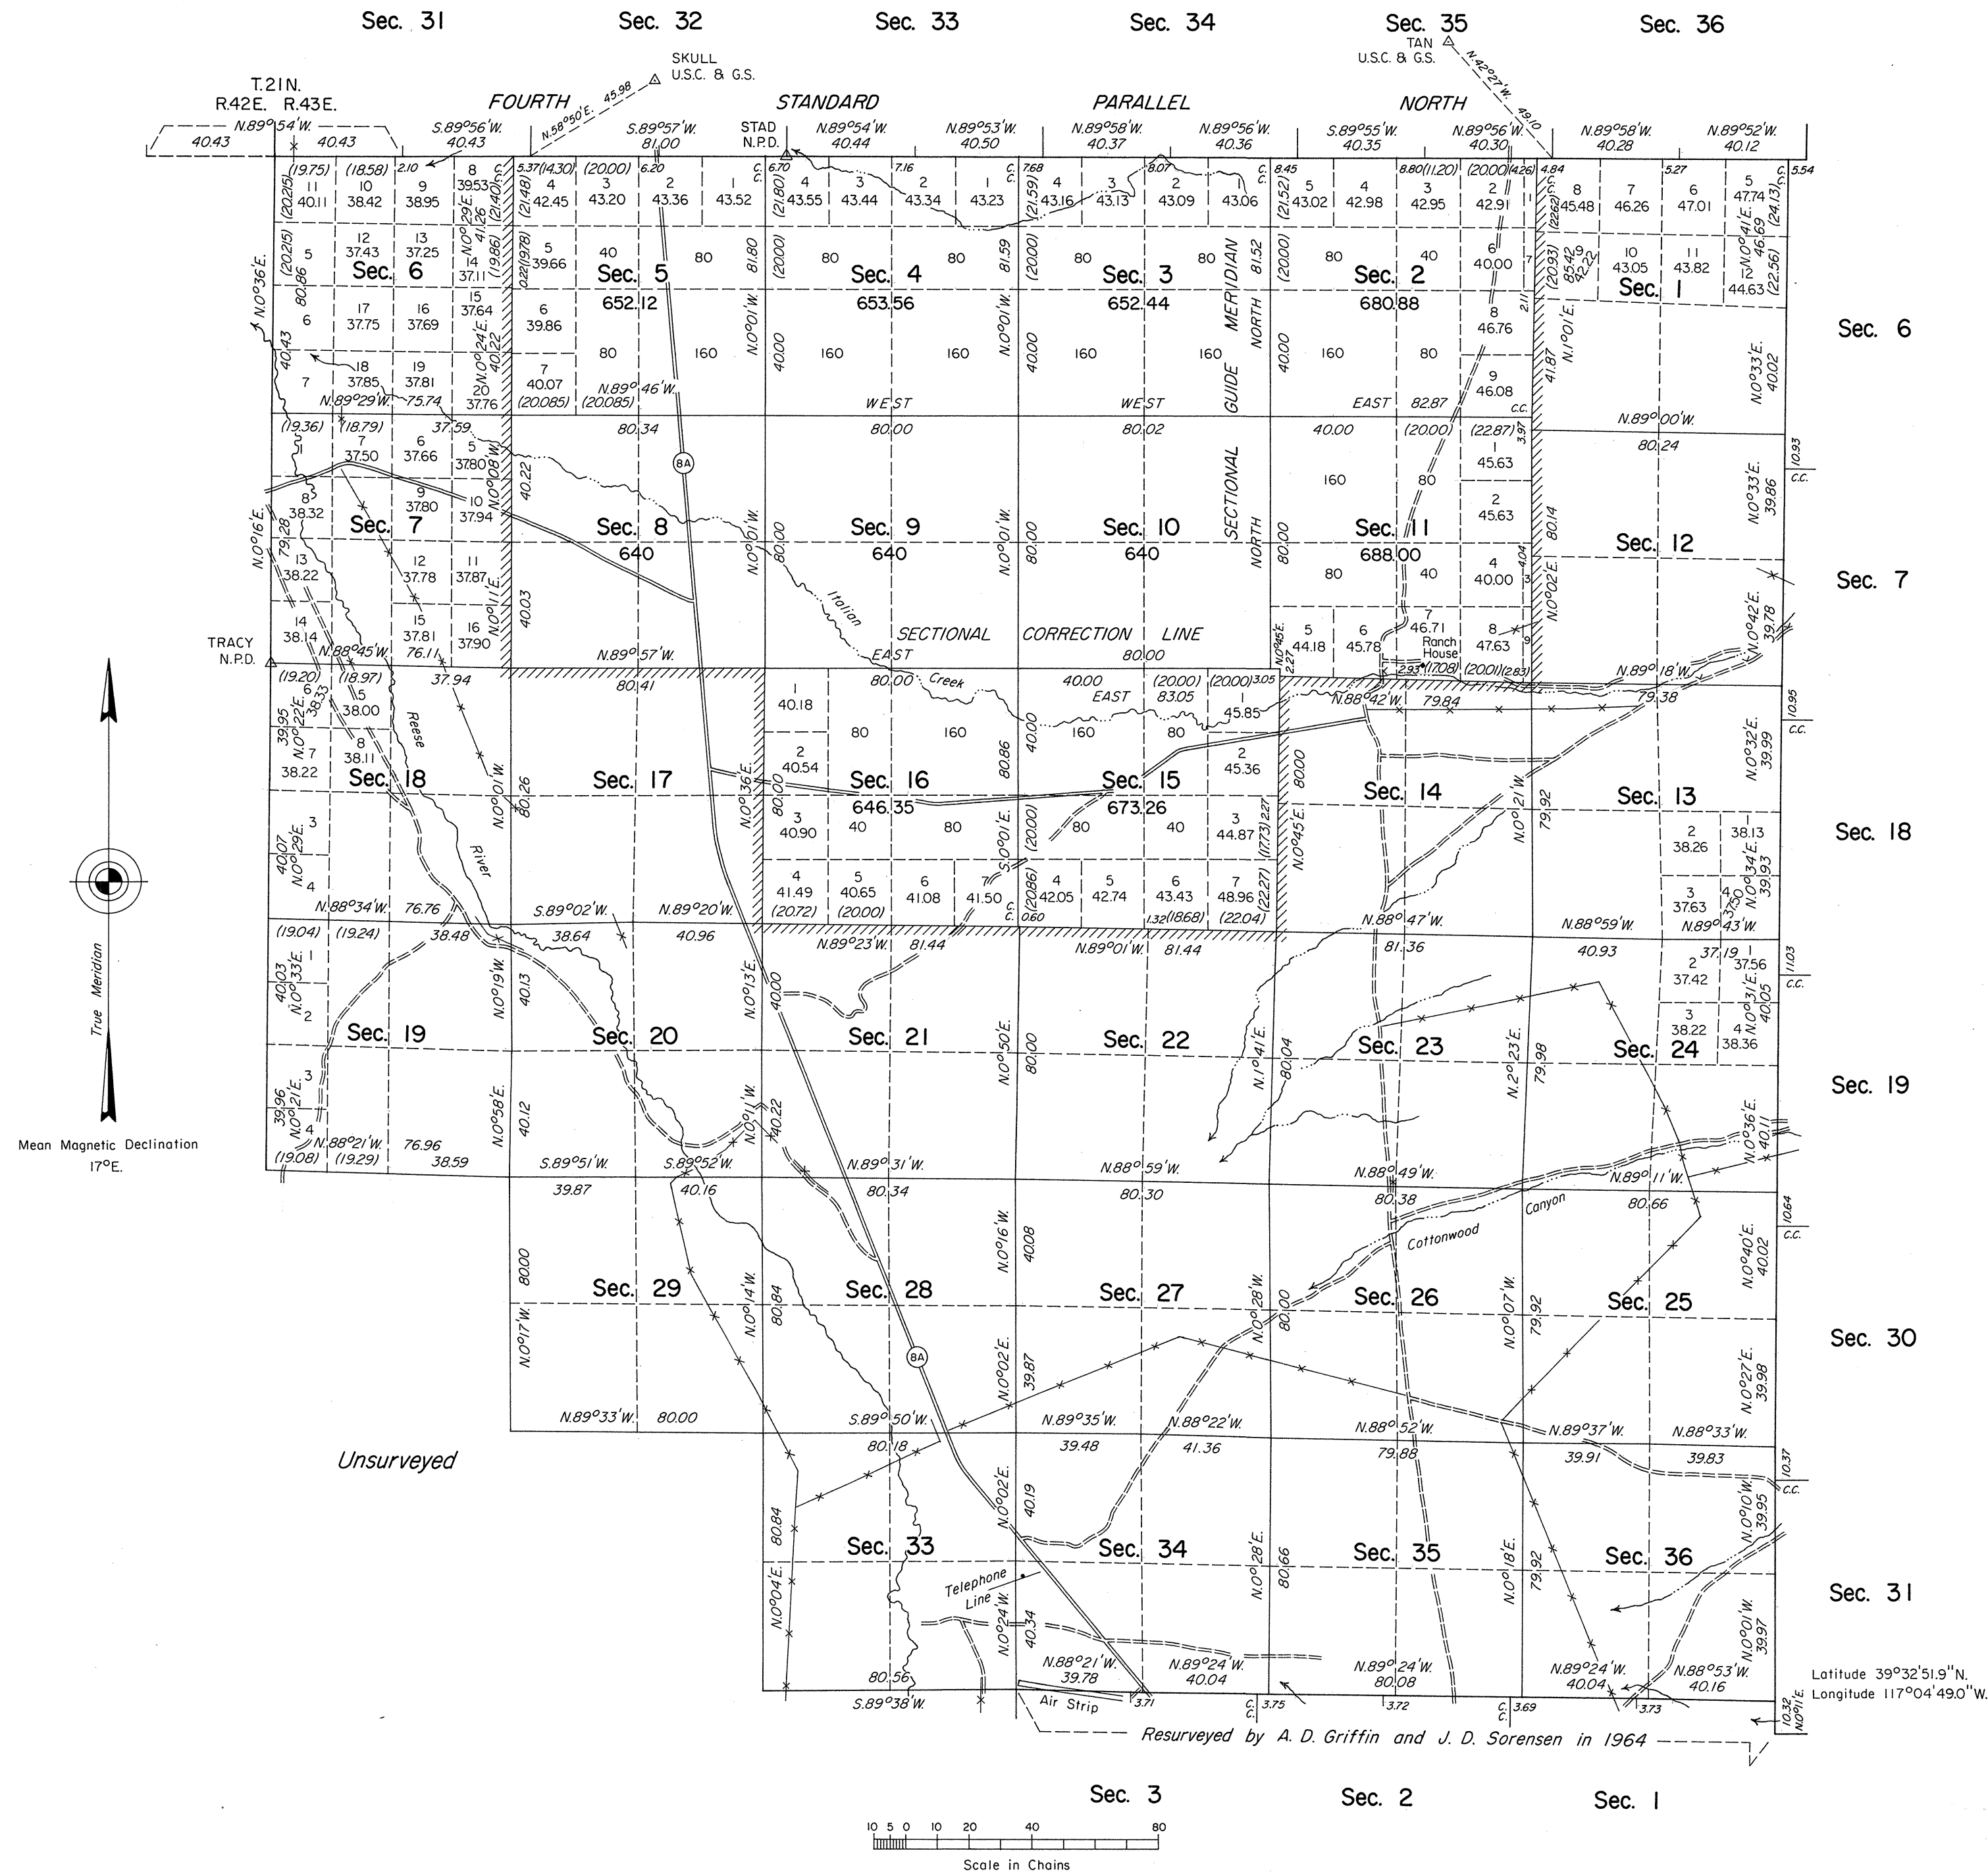
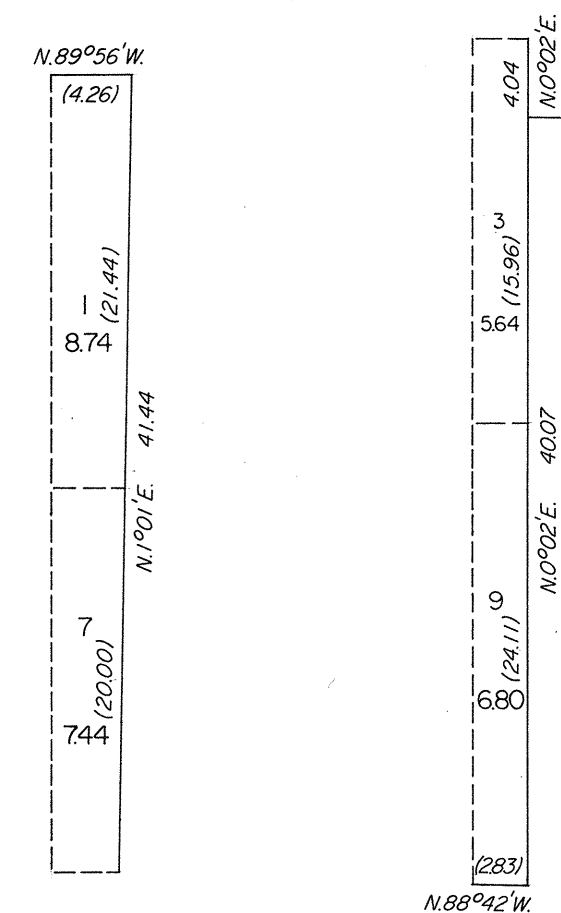


ORIGINAL

TOWNSHIP 20 NORTH, RANGE 43 EAST, OF THE MOUNT DIABLO MERIDIAN, NEVADA

DEPENDENT RESURVEY AND SURVEY

ENLARGED DIAGRAM

Lots 1 & 7
SEC. 2Lots 3 & 9
SEC. 11

A history of surveys is contained in the field notes.

This plat represents the dependent resurvey of the Fourth Standard Parallel North, through R. 43 E., and the east boundary, a portion of the south and west boundaries, and a portion of the subdivisional lines of T. 20 N., R. 43 E., designed to restore the corners in their true original locations according to the best available evidence; and the survey of a portion of the subdivisional continuing the subdivision of T. 20 N., R. 43 E., Mount Diablo Meridian, Nevada.

Except as indicated hereon, the lottings and areas are as shown on the plat approved February 24, 1868.

Survey executed by Robert A. Pratt, Cadastral Surveyor, beginning September 19, 1978, and completed August 6, 1979, pursuant to Special Instructions dated July 19, 1978, and Supplemental Special Instructions dated June 22, 1979, for Group No. 565, Nevada.

UNITED STATES DEPARTMENT OF THE INTERIOR
BUREAU OF LAND MANAGEMENT
Denver, Colorado March 25, 1980

This plat is strictly conformable to the approved field notes, and the survey, having been correctly executed in accordance with the requirements of law and the regulations of this Bureau, is hereby accepted.

For the Director

[Signature]

Chief, Cadastral Survey
Examination and Approval Staff

OFFICIALLY FILED
NEVADA STATE OFFICE
10:00 a.m., March 24, 1981