


TOWNSHIP N°20 NORTH RANGE N°46 EAST MOUNT DIABLO MERIDIAN, NEVADA.

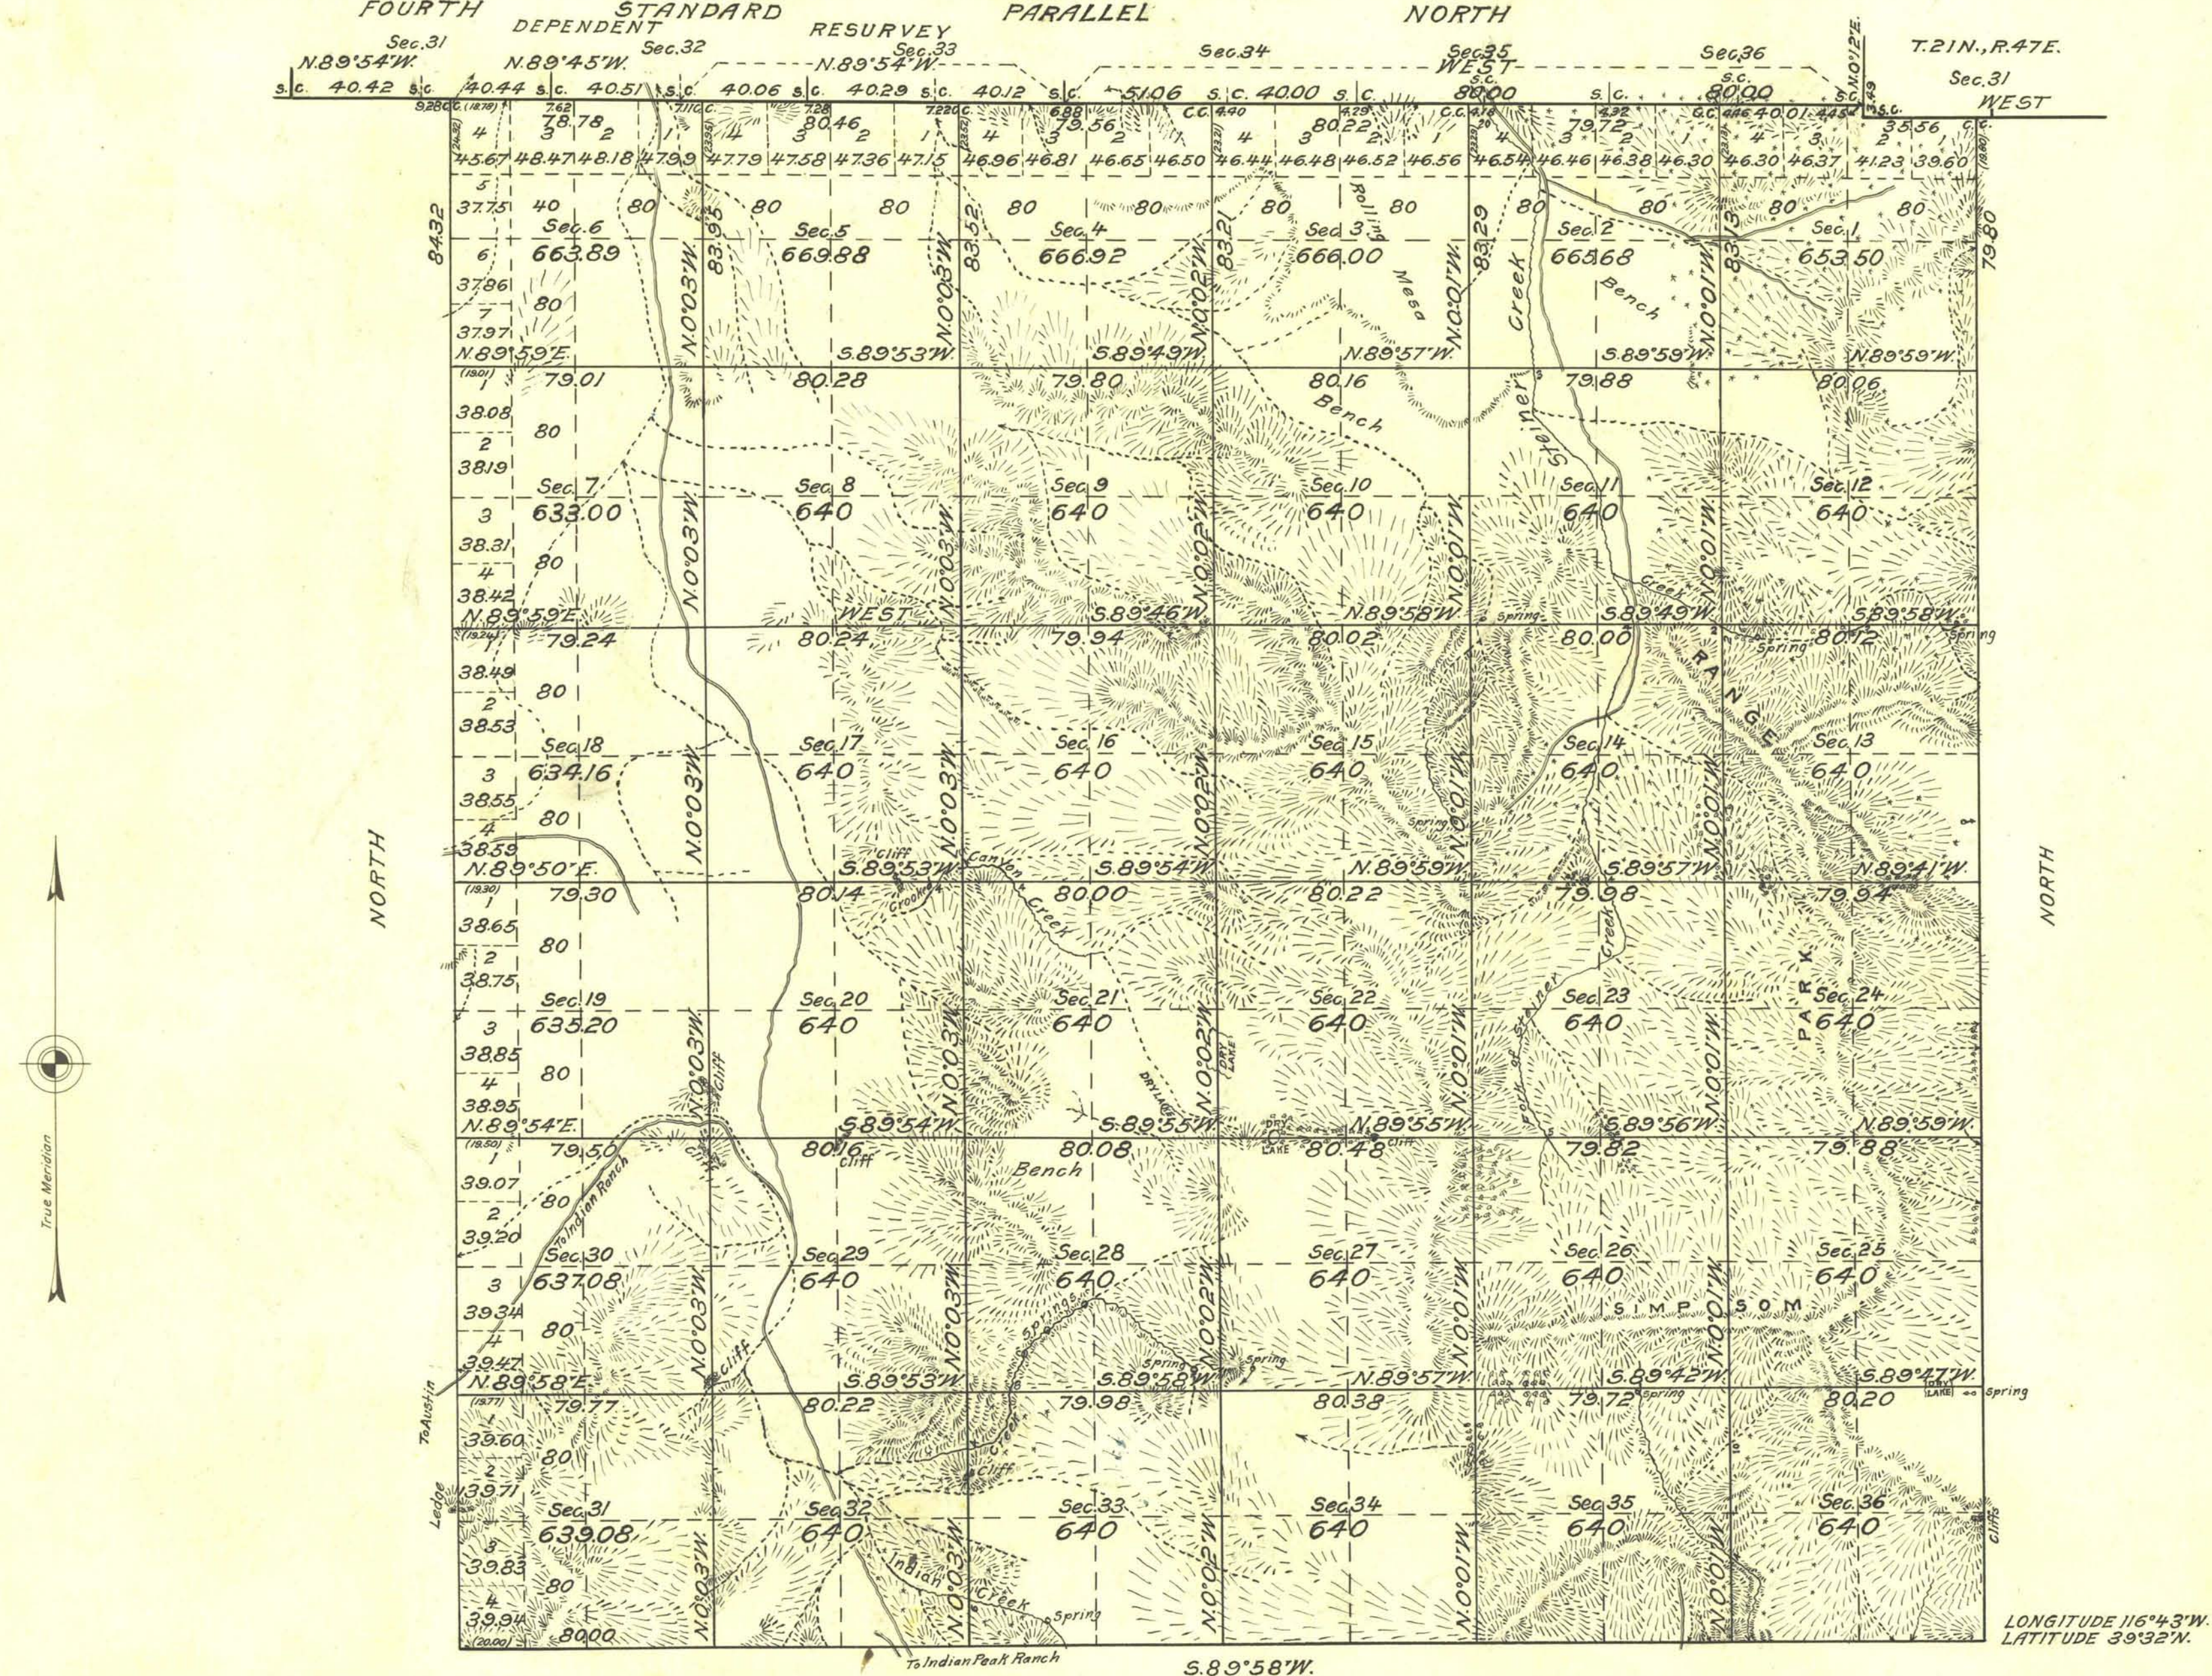

Mean Magnetic Declination, Scale: 40 Chains to an Inch. Area Surveyed 23164.39 Acres.

LINES DESIGNATED	BY WHOM SURVEYED	GROUP NO.	DATE	MILEAGE MLS.	CHS.	WHEN SURVEYED BEGUN	COMPLETED
Exteriors	George W. Ridgway	91	Feb. 17, 1921	9	11.5	July 2, 1924	Aug. 6, 1924.
Subdivisional	" " "	"	" " "	53	19.6	" 3, "	" 11, "
Exteriors	Edie S. C. Smith	"	" " "	3	4.3	Aug. 9, "	" 9, "
Subdivisional	" " "	"	" " "	7	6.0	" 5, "	" 8, "

Office of U.S. Supervisor of Surveys
Denver, Colorado, June 8, 1927.
The above plat of Township No. 20 North Range No. 46 East of the Mount Diablo Meridian, Nevada is strictly conformable to the field notes of the survey thereof which have been examined and approved.

D. C. Smith
U.S. Supervisor of Surveys.

DEPARTMENT OF THE INTERIOR
GENERAL LAND OFFICE
Washington, D.C., July 7, 1927.
The survey represented by this plat having been correctly executed in accordance with the requirements of law and the regulations of this office, is hereby accepted.

D. C. Smith
Acting Assistant Commissioner.