


ORIGINAL

TOWNSHIP 20 NORTH, RANGE 53 EAST, OF THE MOUNT DIABLO MERIDIAN, NEVADA

SUPPLEMENTAL PLAT OF SECTION 34

OFFICIALLY FILED
NEVADA LAND OFFICE
10:00 A.M., DECEMBER 12, 1966

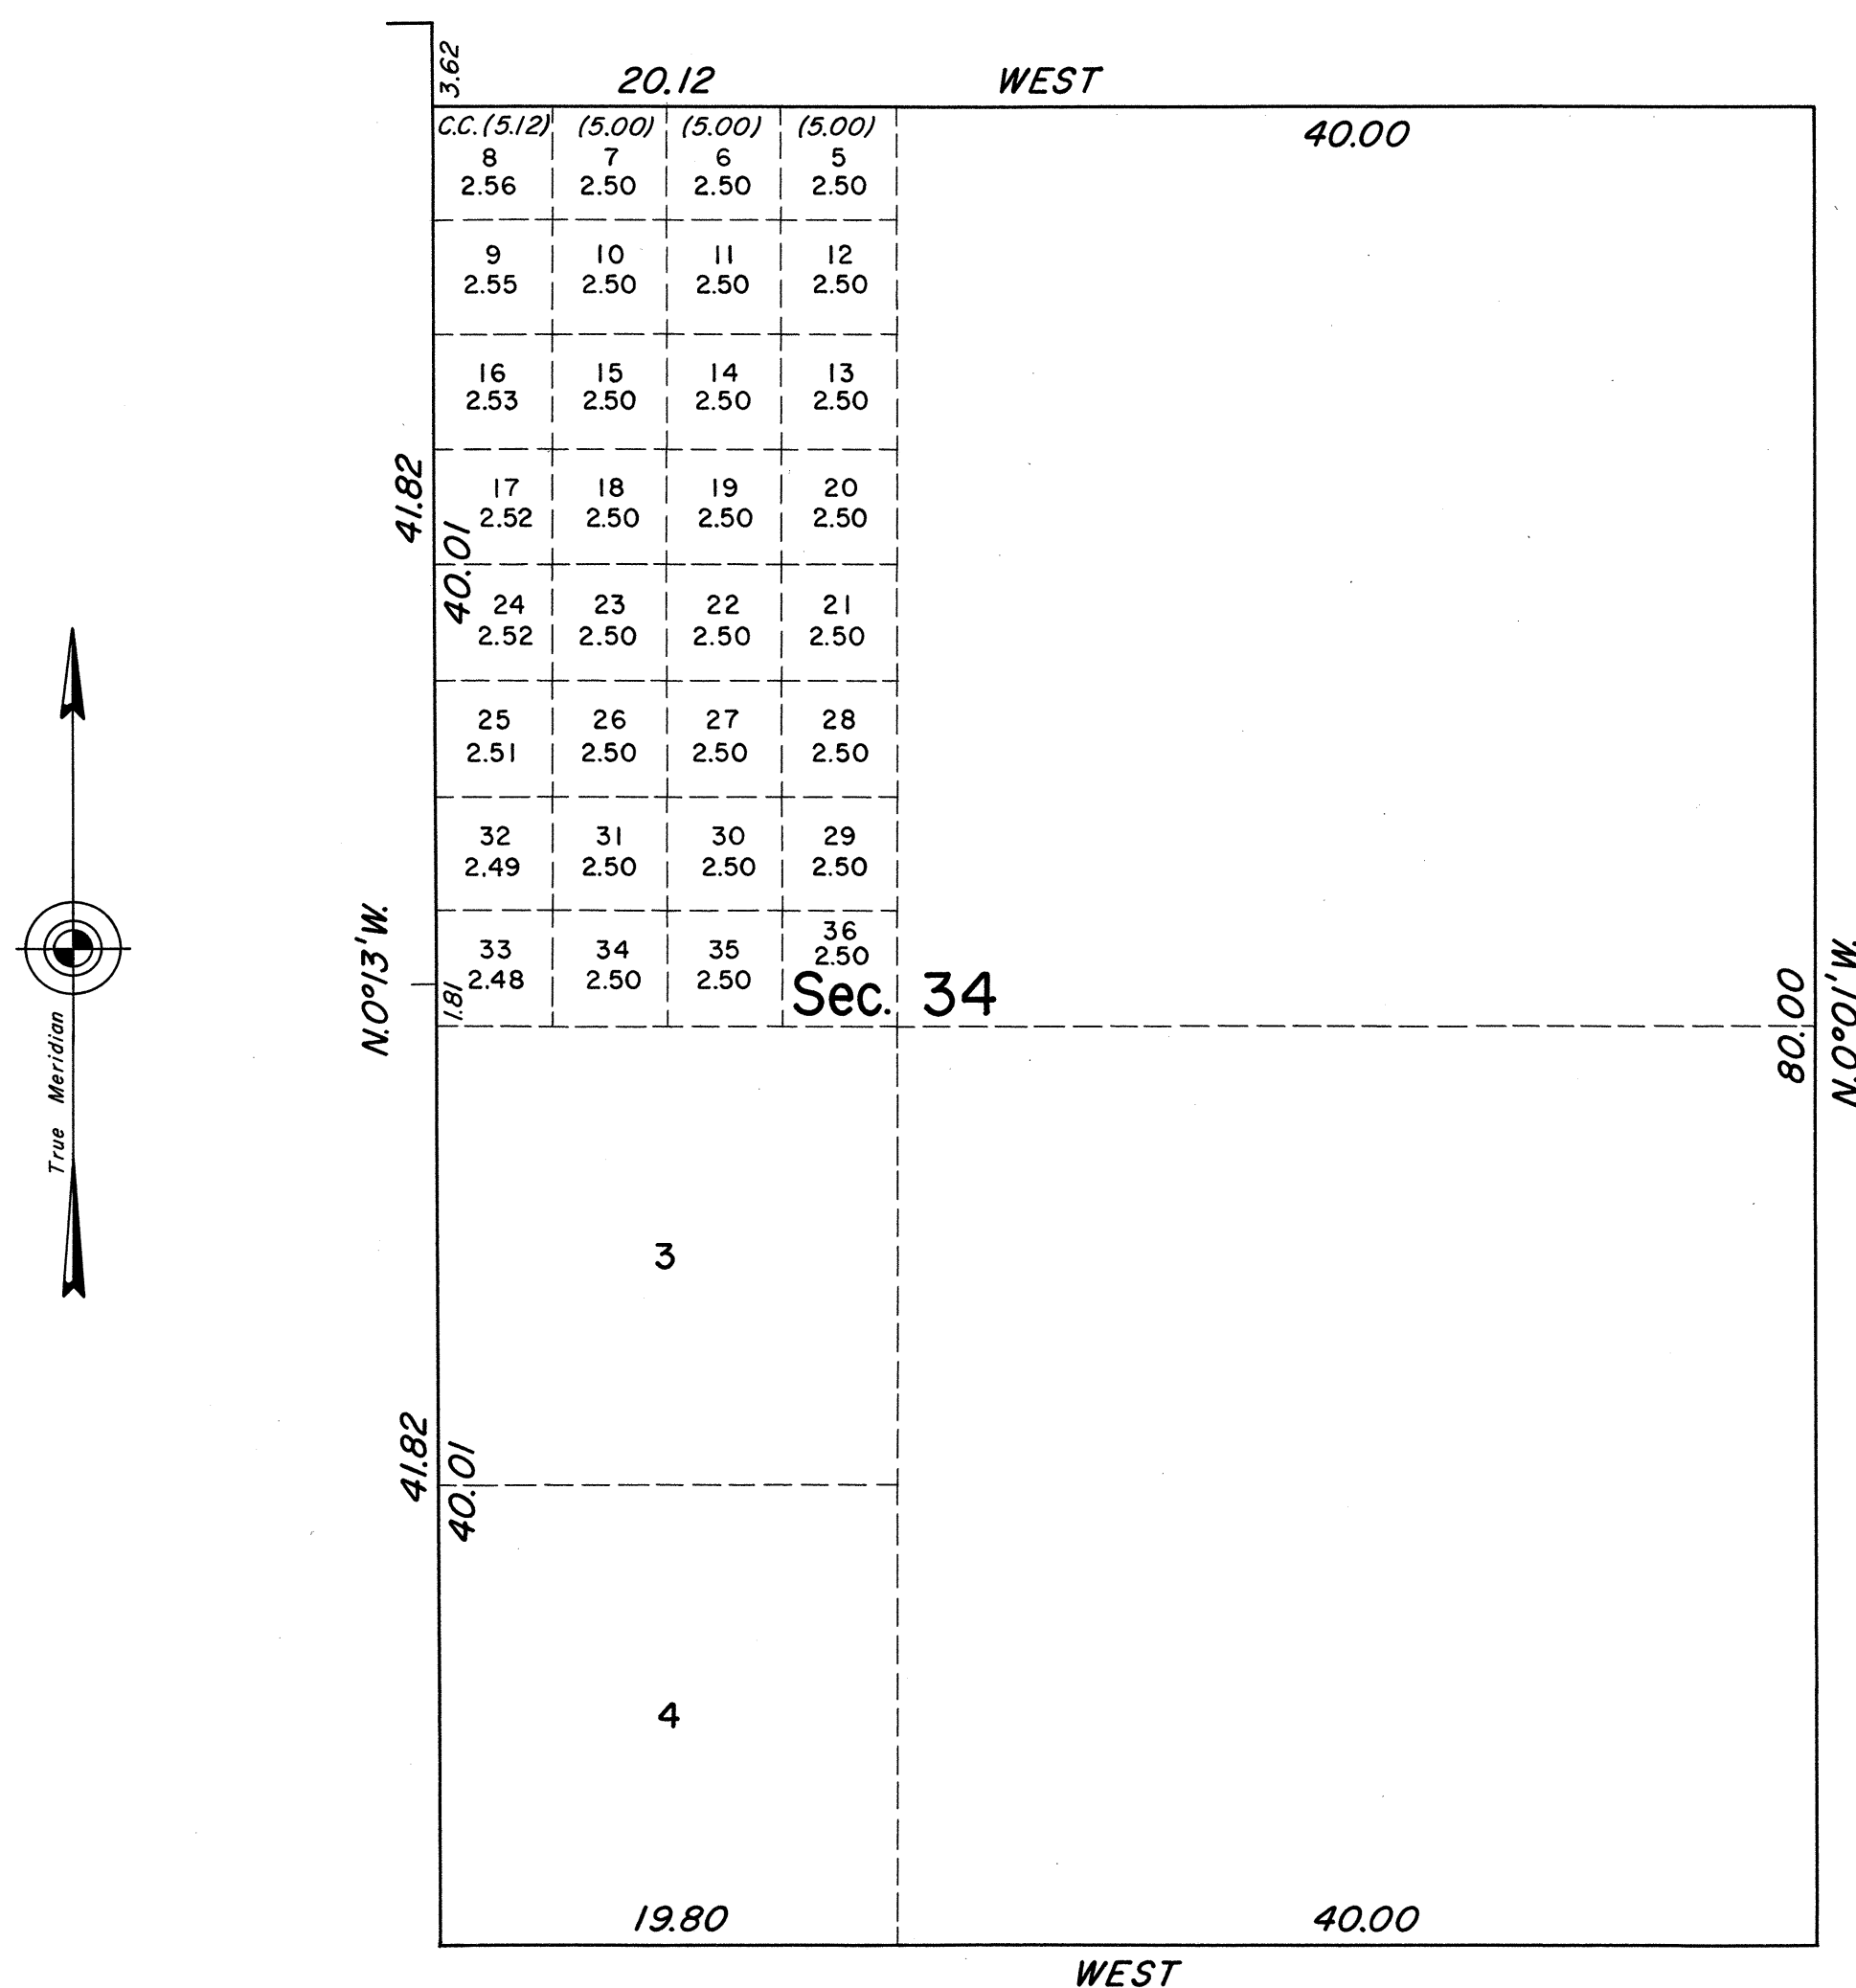

This supplemental plat of section 34, T. 20 N., R. 53 E., Mount Diablo Meridian, showing amended lottings in lots 1 and 2, is based upon the plat approved on April 17, 1935.

UNITED STATES DEPARTMENT OF THE INTERIOR
BUREAU OF LAND MANAGEMENT
Washington, D. C. November 9, 1966

This plat, showing amended lottings, is based upon the official records, and having been correctly prepared in accordance with the regulations, is hereby accepted.

For the Director

E. E. Huntington
Chief, Division of Engineering

