

TOWNSHIP N° 20 NORTH RANGE N° 66 EAST MOUNT DIABLO MERIDIAN NEVADA

T. 21 N., R. 65 E.

Sec. 35


Sec. 36

Sec. 31

T. 21 N., R. 66 E.

Sec. 32
PARALLEL

NORTH

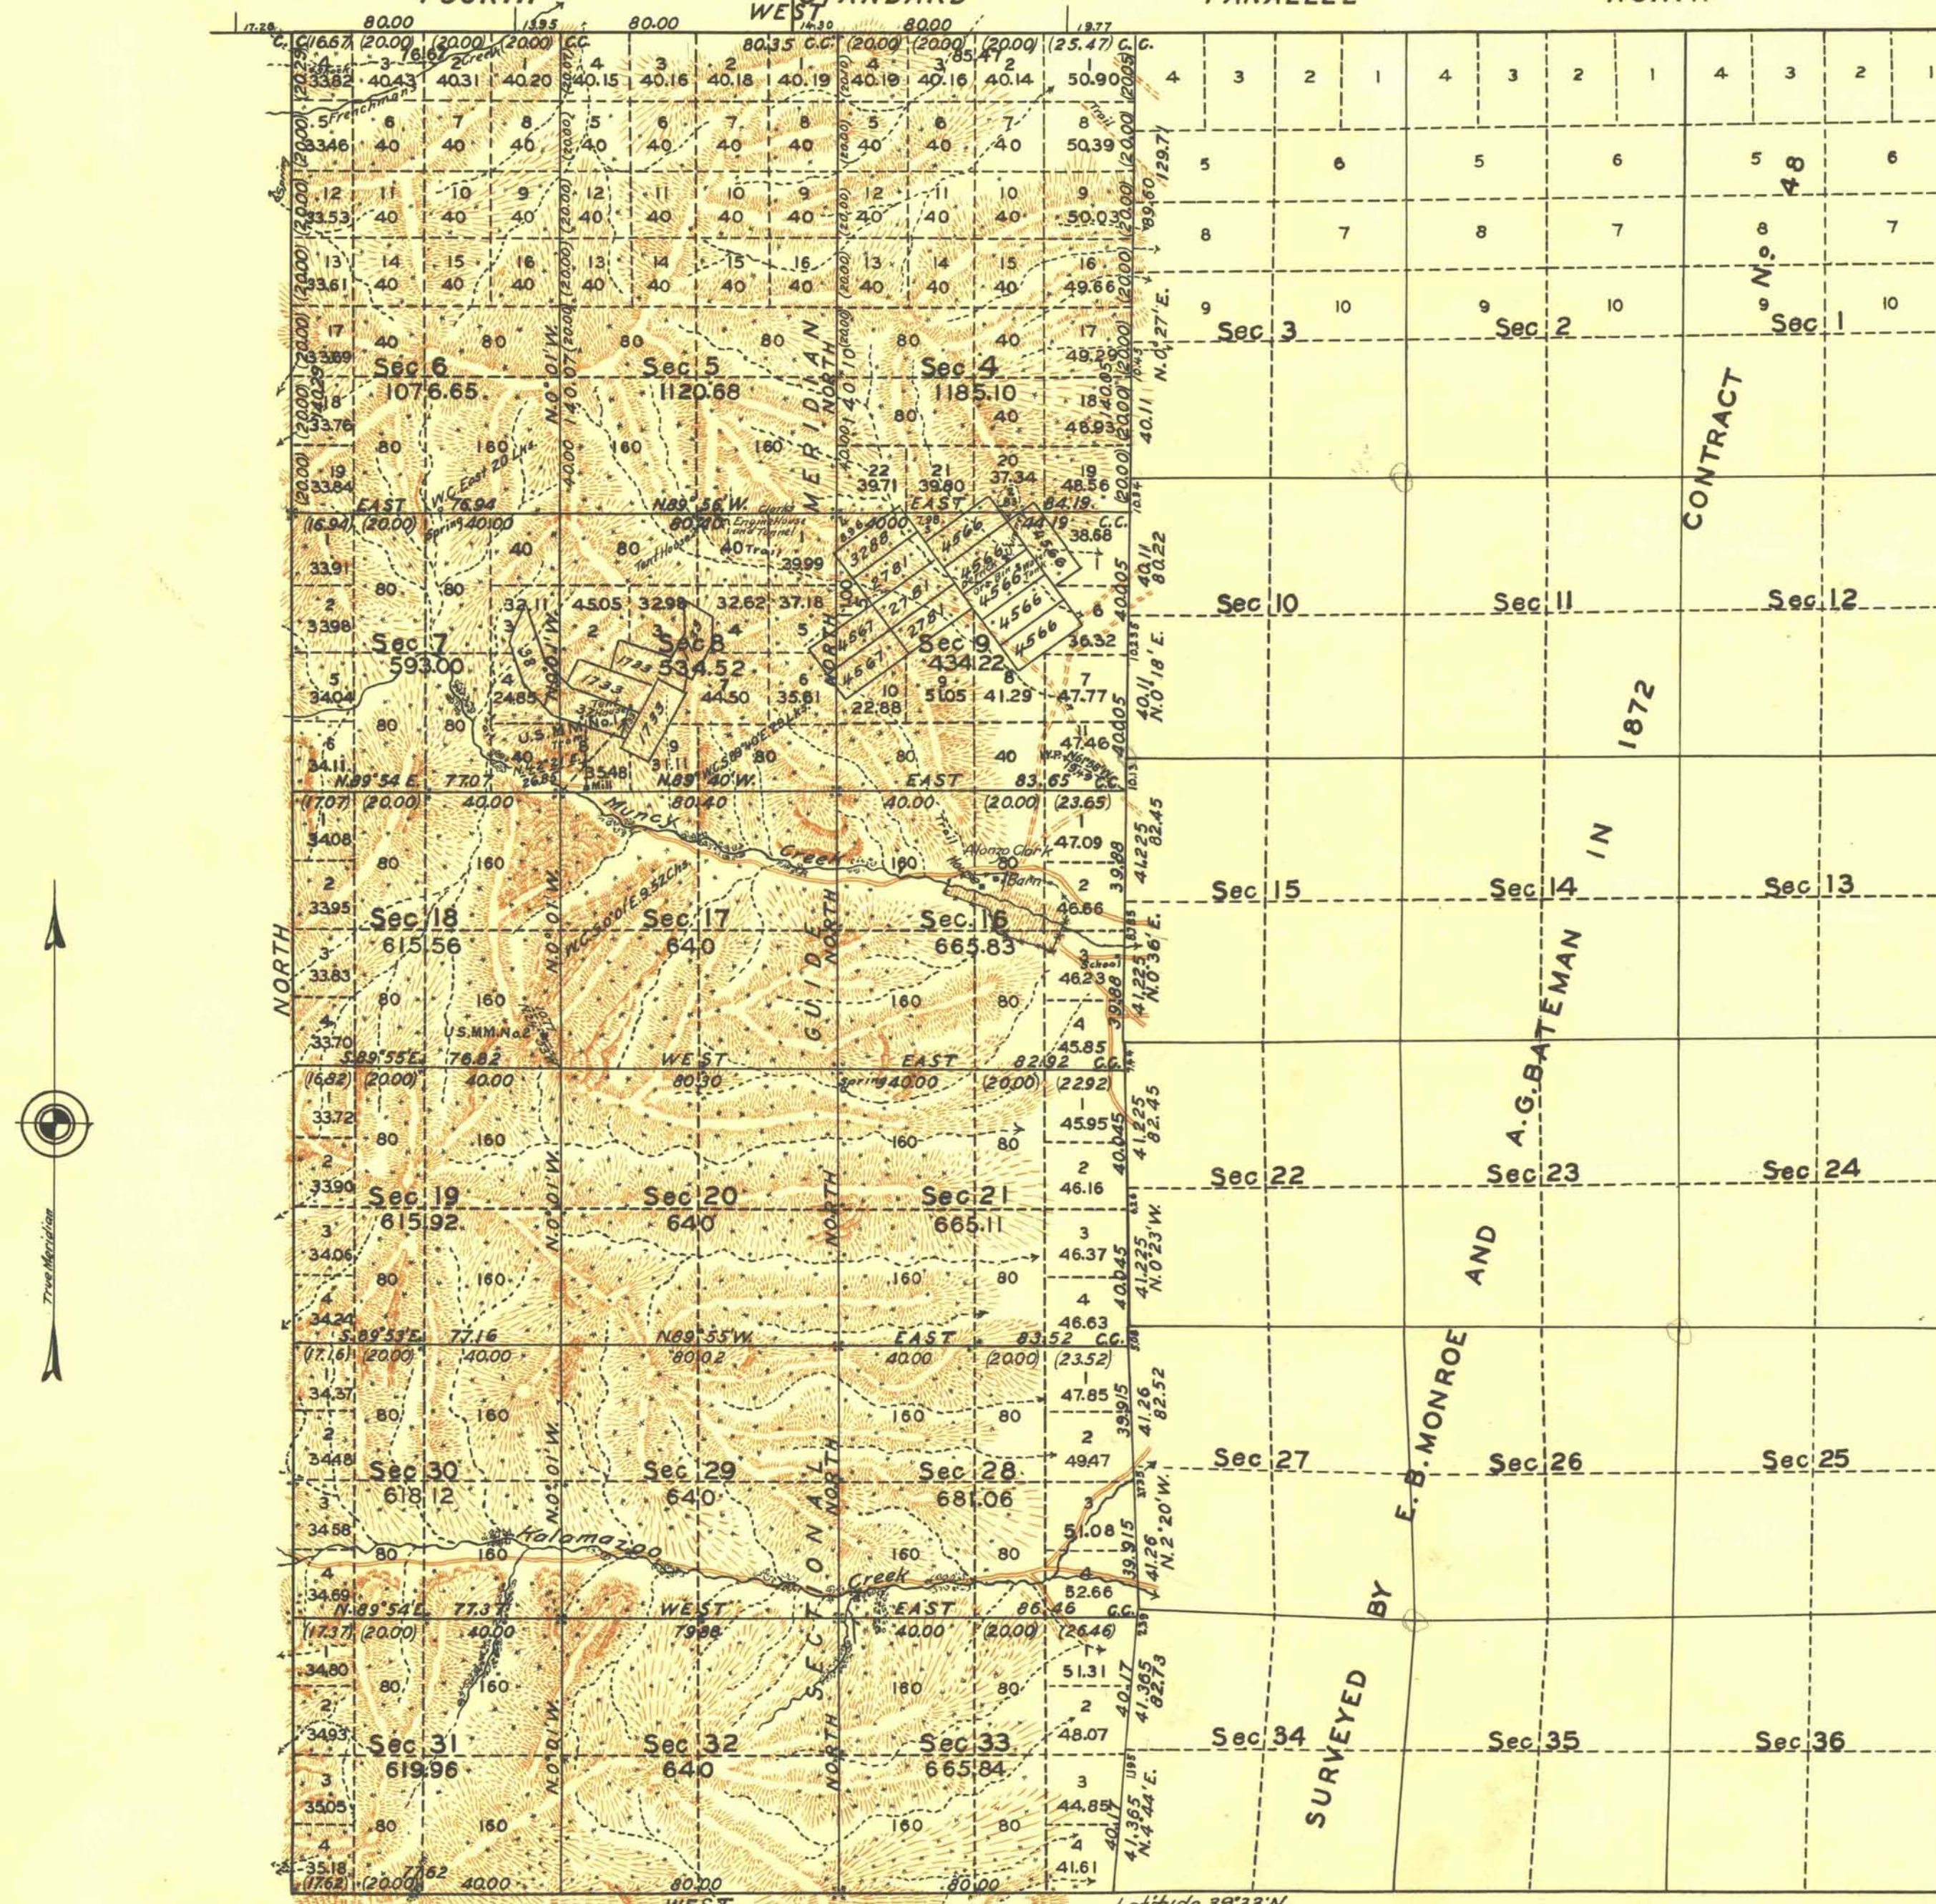

LIST OF MINERAL CLAIMS

- Survey No. 37 BUSH AND PLAGEMANN LODE
 " " " 38 PLAGEMANN AND BUSH LODE
 " " " 1733 AVALANCHE FRACTION LODE
 " " " LITTLE AGNES LODE
 " " " LONE PINE LODE
 " " " ANNIE W. LODE
 " " " COLUMBIA LODE
 " " " 4566 GRAND DEPOSIT LODE
 " " " GRAND CENTRAL LODE
 " " " BROADSIDE LODE
 " " " PROTECTOR LODE
 " " " HOMESTAKE LODE
 " " " SUNRISE LODE
 " " " 3288 FREIBERG LODE
 " " " 2781 CLINTON LODE
 " " " DEFIANCE No. 2 LODE
 " " " TEXAS LODE
 " " " 4567 KANSAS LODE
 " " " EMMA LODE

DEPARTMENT OF THE INTERIOR
 GENERAL LAND OFFICE

Washington, D.C., April 18, 1930

The survey represented by this plat
 having been correctly executed in accordance
 with the requirements of law and the regulations
 of this office, is hereby accepted.

J. C. Howell
 Assistant Commissioner

Latitude 39° 33' N.
 Longitude 114° 33' W.

Office of U.S. Supervisor of Surveys

Denver, Colorado, March 31, 1930.

The above plat of Township No. 20 North, Range No. 66 East
 of the Mount Diablo Meridian, Nevada, is strictly
 conformable to the field notes of the survey thereof
 which have been examined and approved.

Wm. B. Monroe
 U.S. Supervisor of Surveys

LINES DESIGNATED	BY WHOM SURVEYED	GROUP	DATE	MILEAGE	WHEN SURVEYED
		N°		MLS. CHS.	BEGUN COMPLETED
Exterior W. & S.	Smith & Nelson	120	Mar. 29, 1924	10 77.64	Sept. 23, 1926 July 20, 1929
Subdivisional	" " "	"	" " "	25 27.35	Sept. 8, 1926 July 26, 1929
Miscellaneous	Andrew Nelson	"	" " "	1 73.909	Nov. 2, 1928