


TOWNSHIP N° 20 SOUTH RANGE N° 55 EAST MOUNT DIABLO MERIDIAN

S.89°53'W.

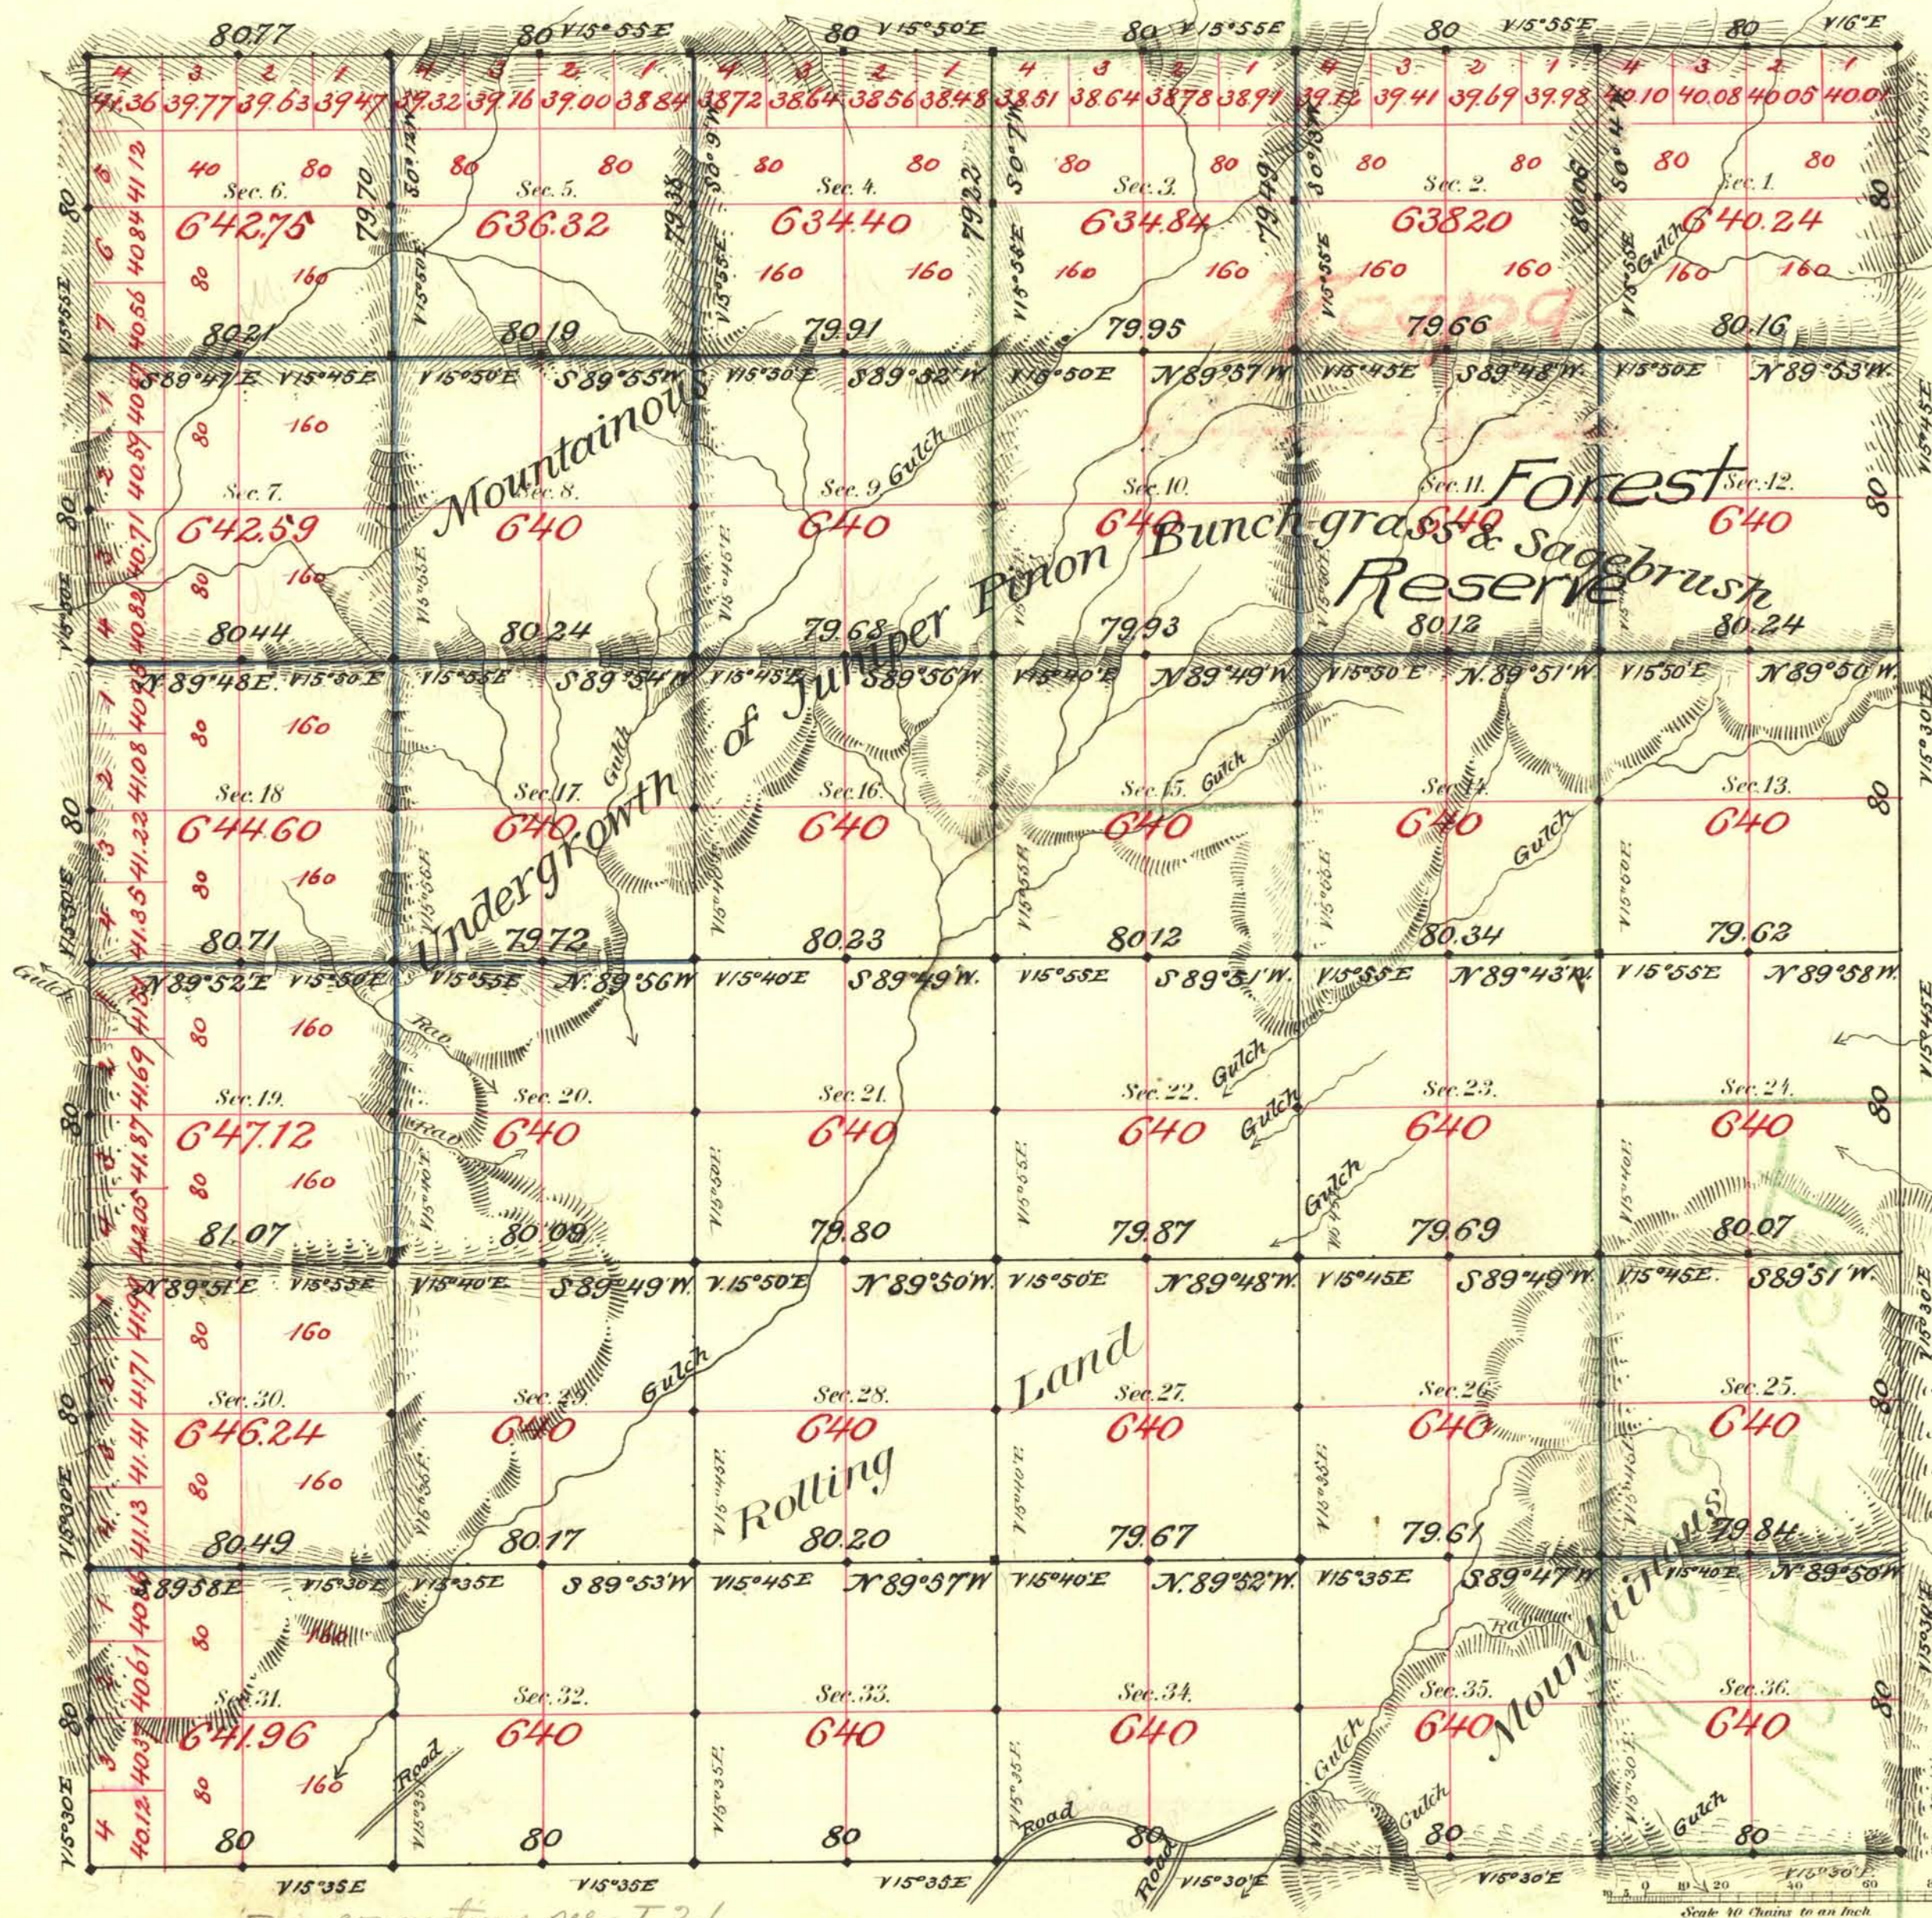

Aggregate Area of Public Lands Surveyed 2,3049.26 Acres

Survey Commenced May 6th 1881
" Completed " 13 "

For connections see T 21

Survey Designated	By Whom Surveyed	Date of Contract	Amount of Survey	When Surveyed
E. boundary	E.B. Monroe	Oct 1 st 1869	36-00-00	1869
N.W. & S.	Thos. Binge	Feb 7 th 1881	18-00-77	1881
Subdivisions Mac 8	"	"	33-29-71	May 1881
" blue 10	"	"	26-00-18	"

The above Map of Township N° 20 South of Range N° 55 East Mount Diablo Meridian is strictly conformable to the field notes of the survey thereof on file in this Office, which have been examined and approved.

Surveyor General's Office.
Virginia City, Nev.
September 3rd 1881

C. L. Davis
Sur. Gen.