



ORIGINAL

TOWNSHIP 20 SOUTH, RANGE 57 EAST, OF THE MOUNT DIABLO MERIDIAN, NEVADA
DEPENDENT RESURVEY AND SUBDIVISIONS

Surveyed by
T. Binge in 1881

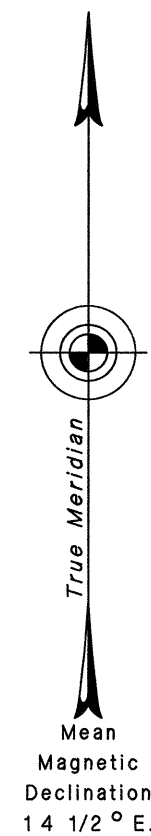

Surveyed by
T. Binge in 1881

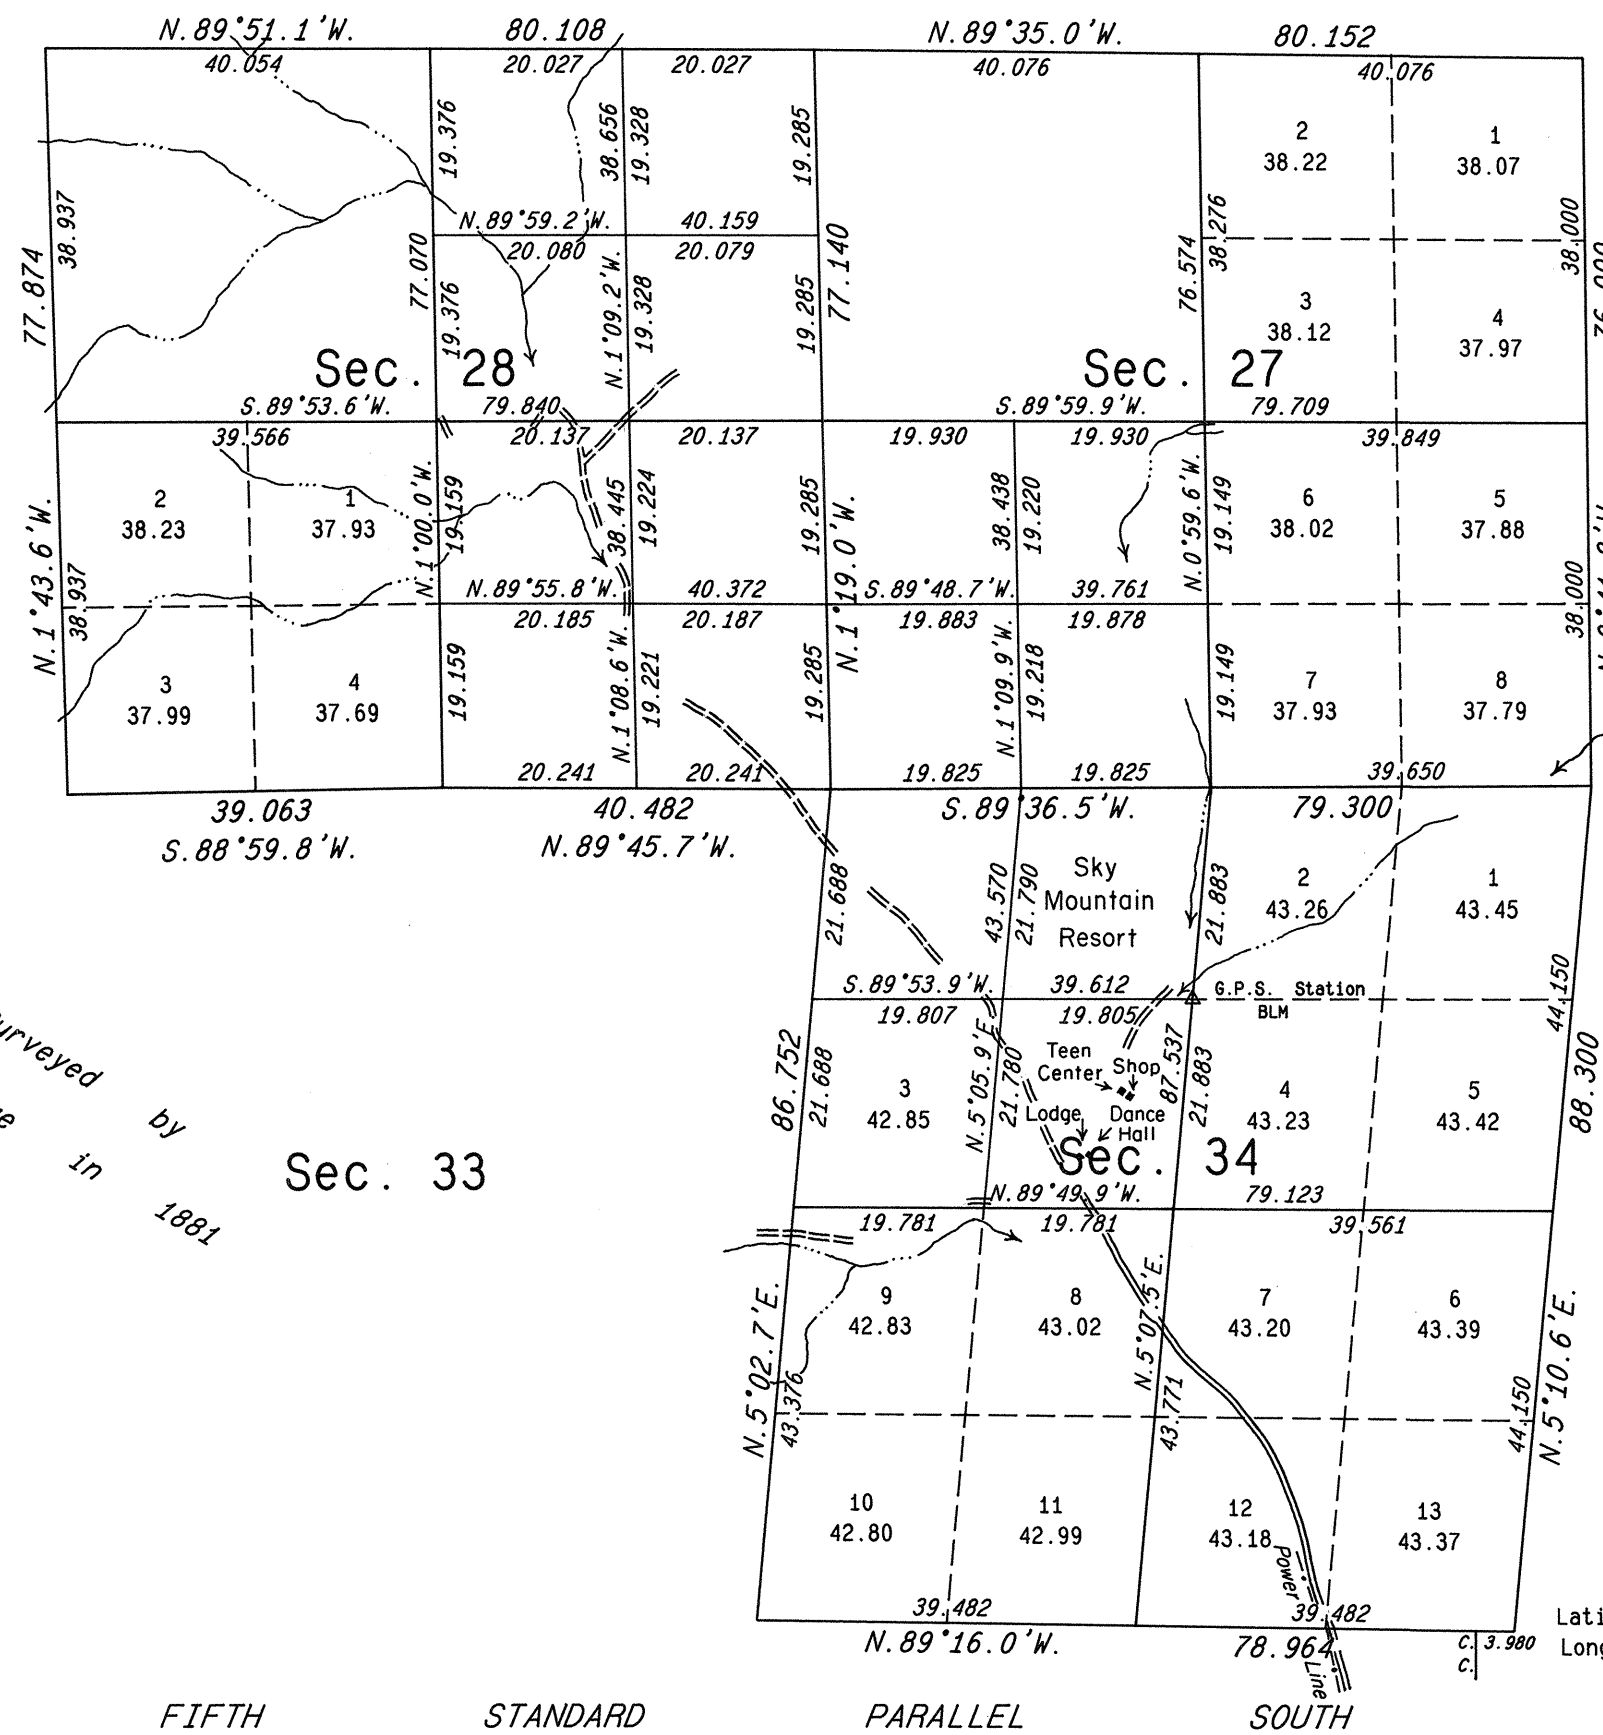

Surveyed by
T. Binge in 1881

History of the earlier surveys is contained in the field notes.

This plat represents the dependent resurvey of the Fifth Standard Parallel South, through a portion of Range 57 East, and a portion of the subdivisional lines, designed to restore the corners in their true original locations according to the best available evidence; and the survey of certain sections of T. 20 S., R. 57 E., Mount Diablo Meridian, Nevada.

Lottings and areas, except as shown hereon, are as shown on the plat approved September 3, 1881.

Survey executed by Neil R. Forsyth, Cadastral Surveyor, beginning June 27, 1989 and completed November 16, 1989, under Special Instructions dated June 13, 1989, for Group No. 677, Nevada.

UNITED STATES DEPARTMENT OF THE INTERIOR
BUREAU OF LAND MANAGEMENT

Reno, Nevada February 9, 1990


This plat is strictly conformable to the approved field notes, and the survey, having been correctly executed in accordance with the requirements of law and the regulations of this Bureau, is hereby accepted.

For the Director

John S. Parrish
Chief Cadastral Surveyor

FIFTH STANDARD PARALLEL SOUTH

Sec. 3

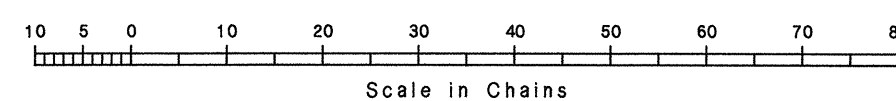

Latitude 36°09'33.5" N.
Longitude 115°34'02.1" W.
(NAD 27)

T. 20 S., R. 57 E., M.D.M.