


TOWNSHIP N^o 20 SOUTH RANGE N^o 59 EAST MOUNT DIABLO MERIDIAN

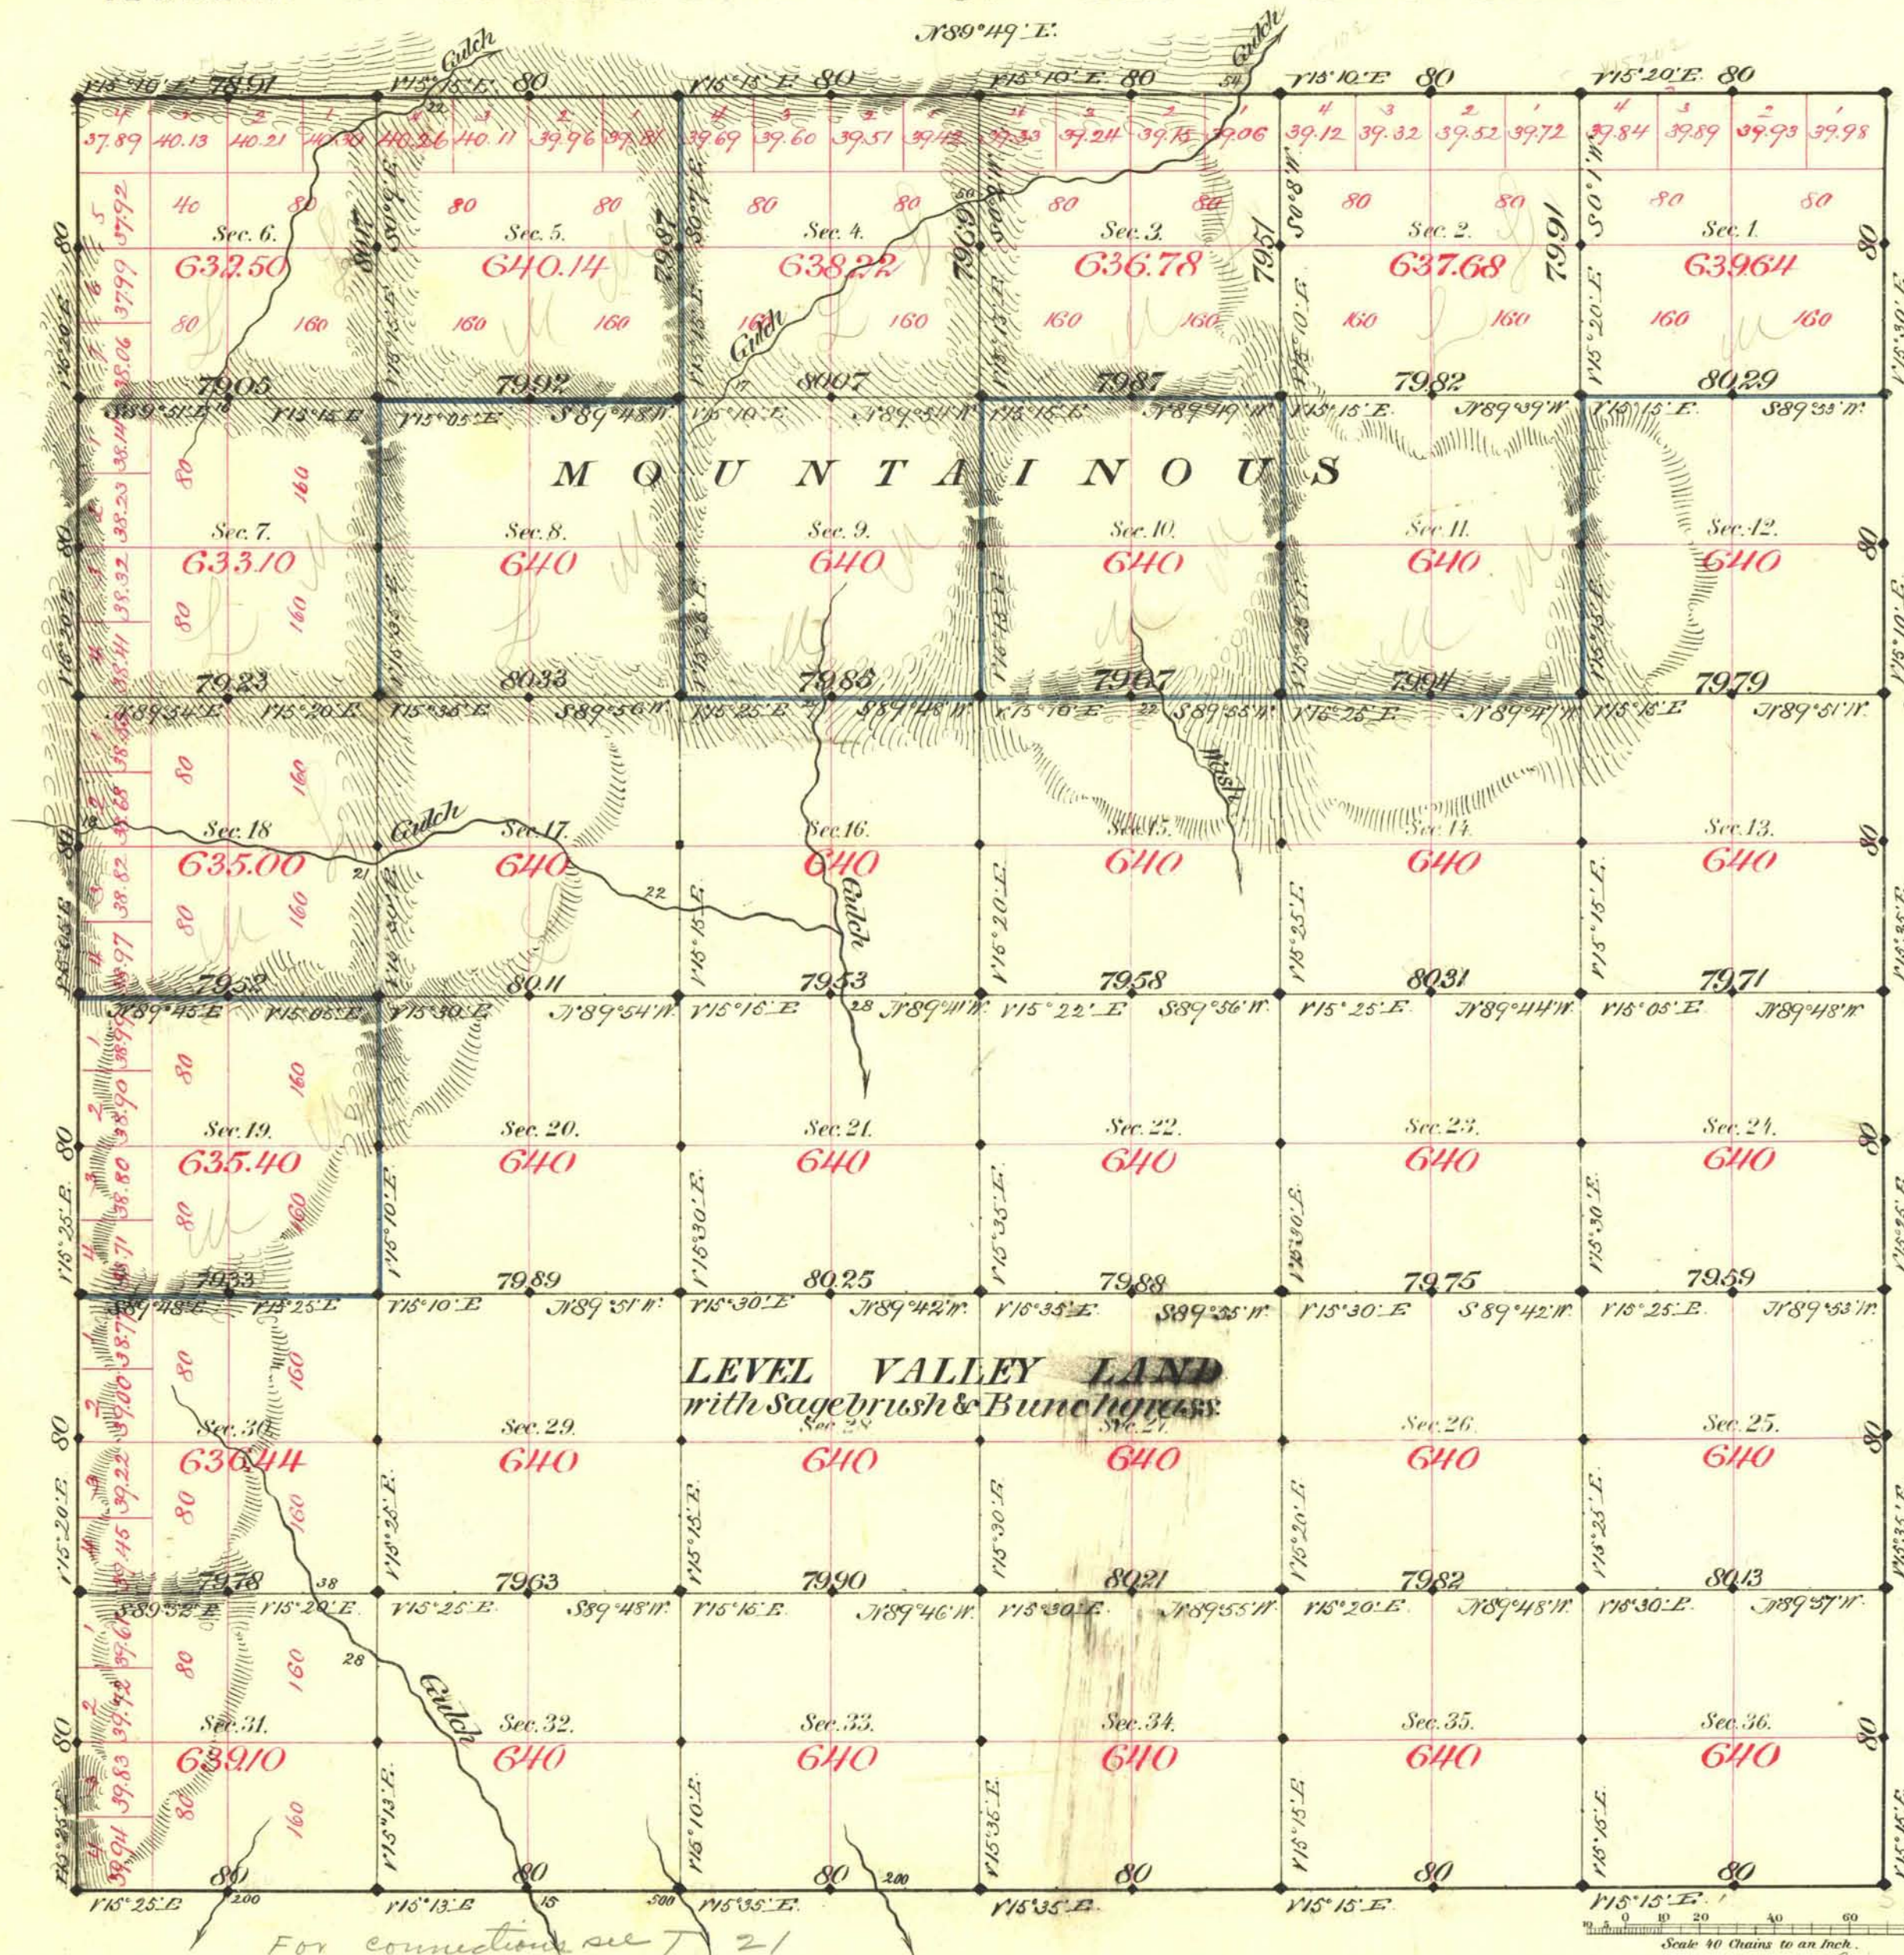

Aggregate Area of Public Land surveyed 23004.00 Acres.

Commenced August 11th 1881.
Completed " 17th "

Survey Designated	By Whom Surveyed	Date of Contract	Amount of Survey	When Surveyed
South Boundary	Brunt & Proctor	Feb. 7 th 1881	6 ^m 00 ^{ch} 00 ^{lk}	1881
T.E. & W.	"	April 10 th	17-78-91	"
Subd. 1/2 black & 8	"	"	44-75-64	August
blue 10	"	"	14-78-26	"

N^o Con.

The above Map of Township N. 20 South of Range N. 59 East
Mount Diablo Meridian
notes of the survey thereof on file in this Office, which have been examined and approved.

Surveyor General's Office,
Virginia City, Nevada
November 23rd 1881.

C. A. Perry
Sur. Gen. Sec.