
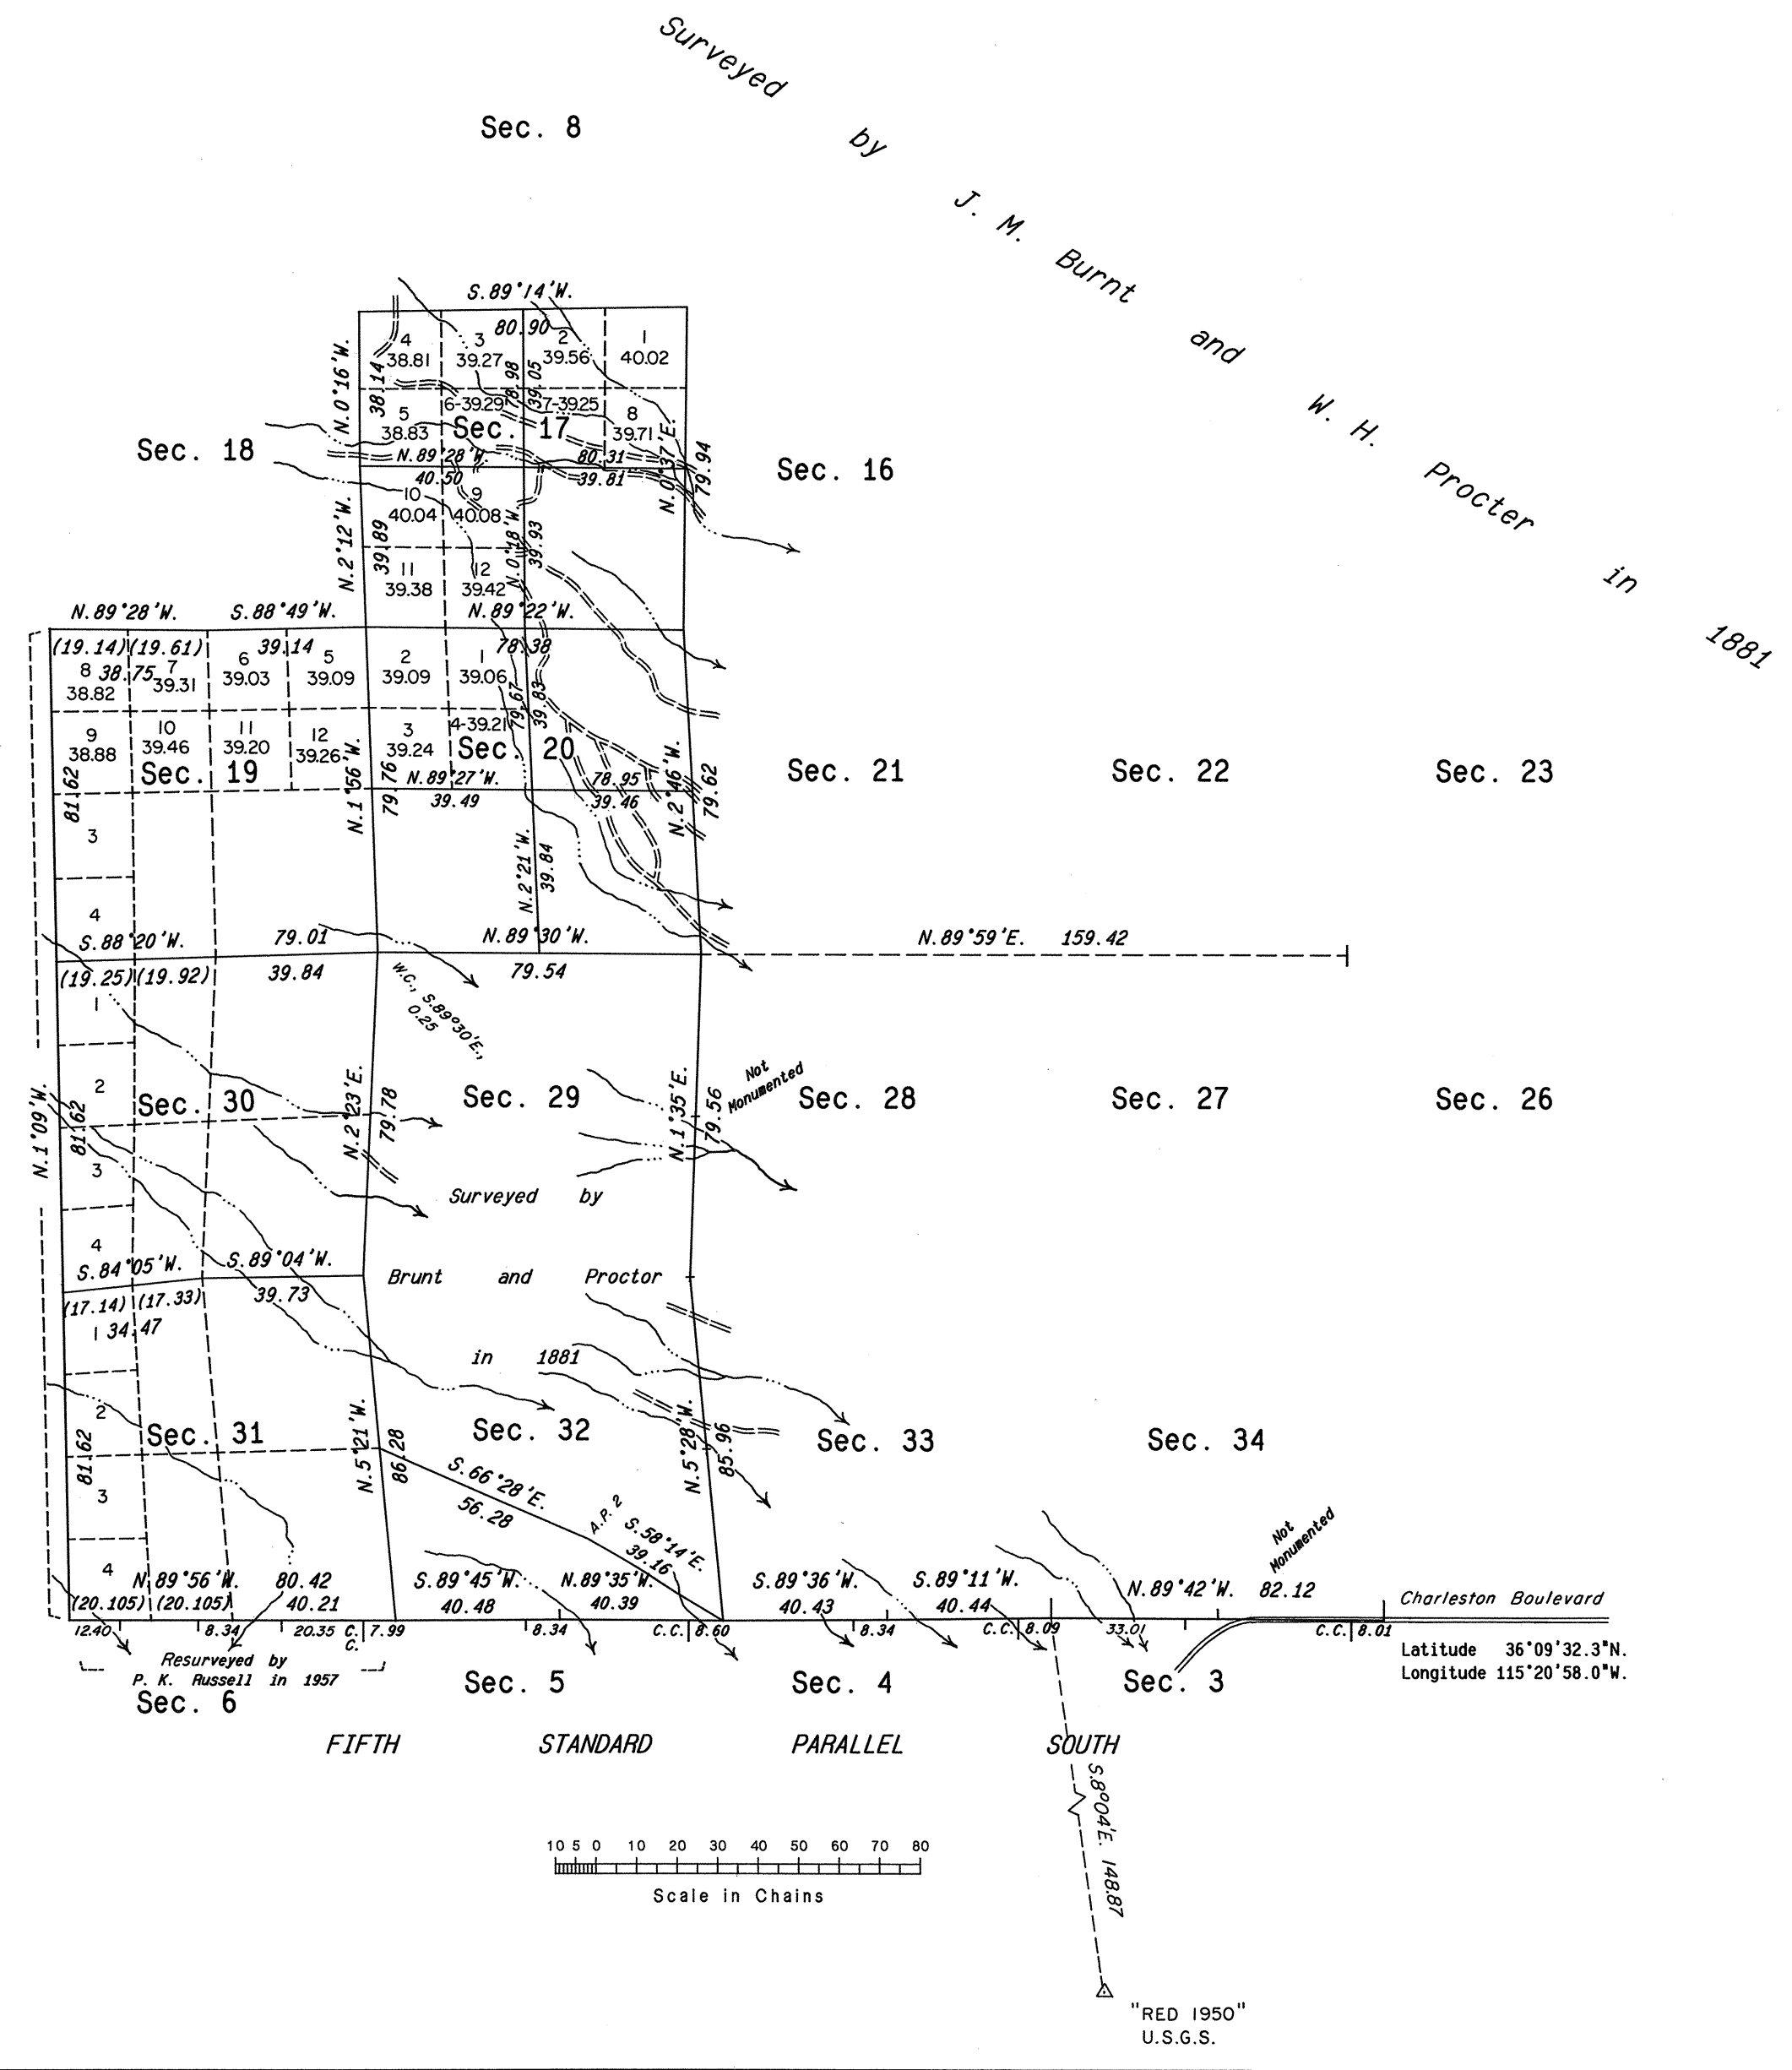


ORIGINAL

TOWNSHIP 20 SOUTH, RANGE 59 EAST, OF THE MOUNT DIABLO MERIDIAN, NEVADA
DEPENDENT RESURVEY AND SUBDIVISION OF SECTIONS

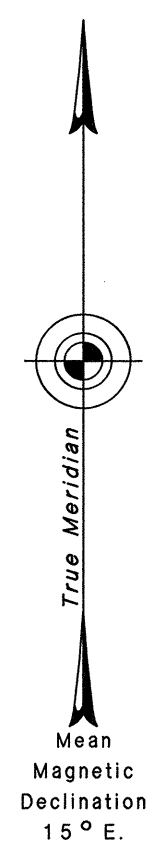

History of the earlier surveys is contained in the field notes.

This plat represents a dependent resurvey of the Fifth Standard Parallel South, through a portion of Range 59 East, a portion of the west boundary and a portion of the subdivisional lines of T. 20 S., R. 59 E., designed to restore the corners in their true original locations according to the best available evidence and the survey of the subdivision of sections 17 and 20 and a traverse through section 32 of T. 20 S., R. 59 E., Mount Diablo Meridian, Nevada.

Lottings and areas, except as shown hereon, are as shown on the plat approved November 23, 1881.

Survey executed by Stephen R. Lambeth, Cadastral Surveyor, beginning March 25, 1987 and completed April 24, 1987, under Special Instructions dated February 13, 1987 and Supplemental Special Instructions dated April 22, 1987, for Group No. 642, Nevada.

UNITED STATES DEPARTMENT OF THE INTERIOR
BUREAU OF LAND MANAGEMENT

Reno, Nevada July 15, 1987

This plat is strictly conformable to the approved field notes, and the survey, having been correctly executed in accordance with the requirements of law and the regulations of this Bureau, is hereby accepted.

For the Director
Lacel E. Bland
Chief Cadastral Surveyor

C.L. 9/15/87