
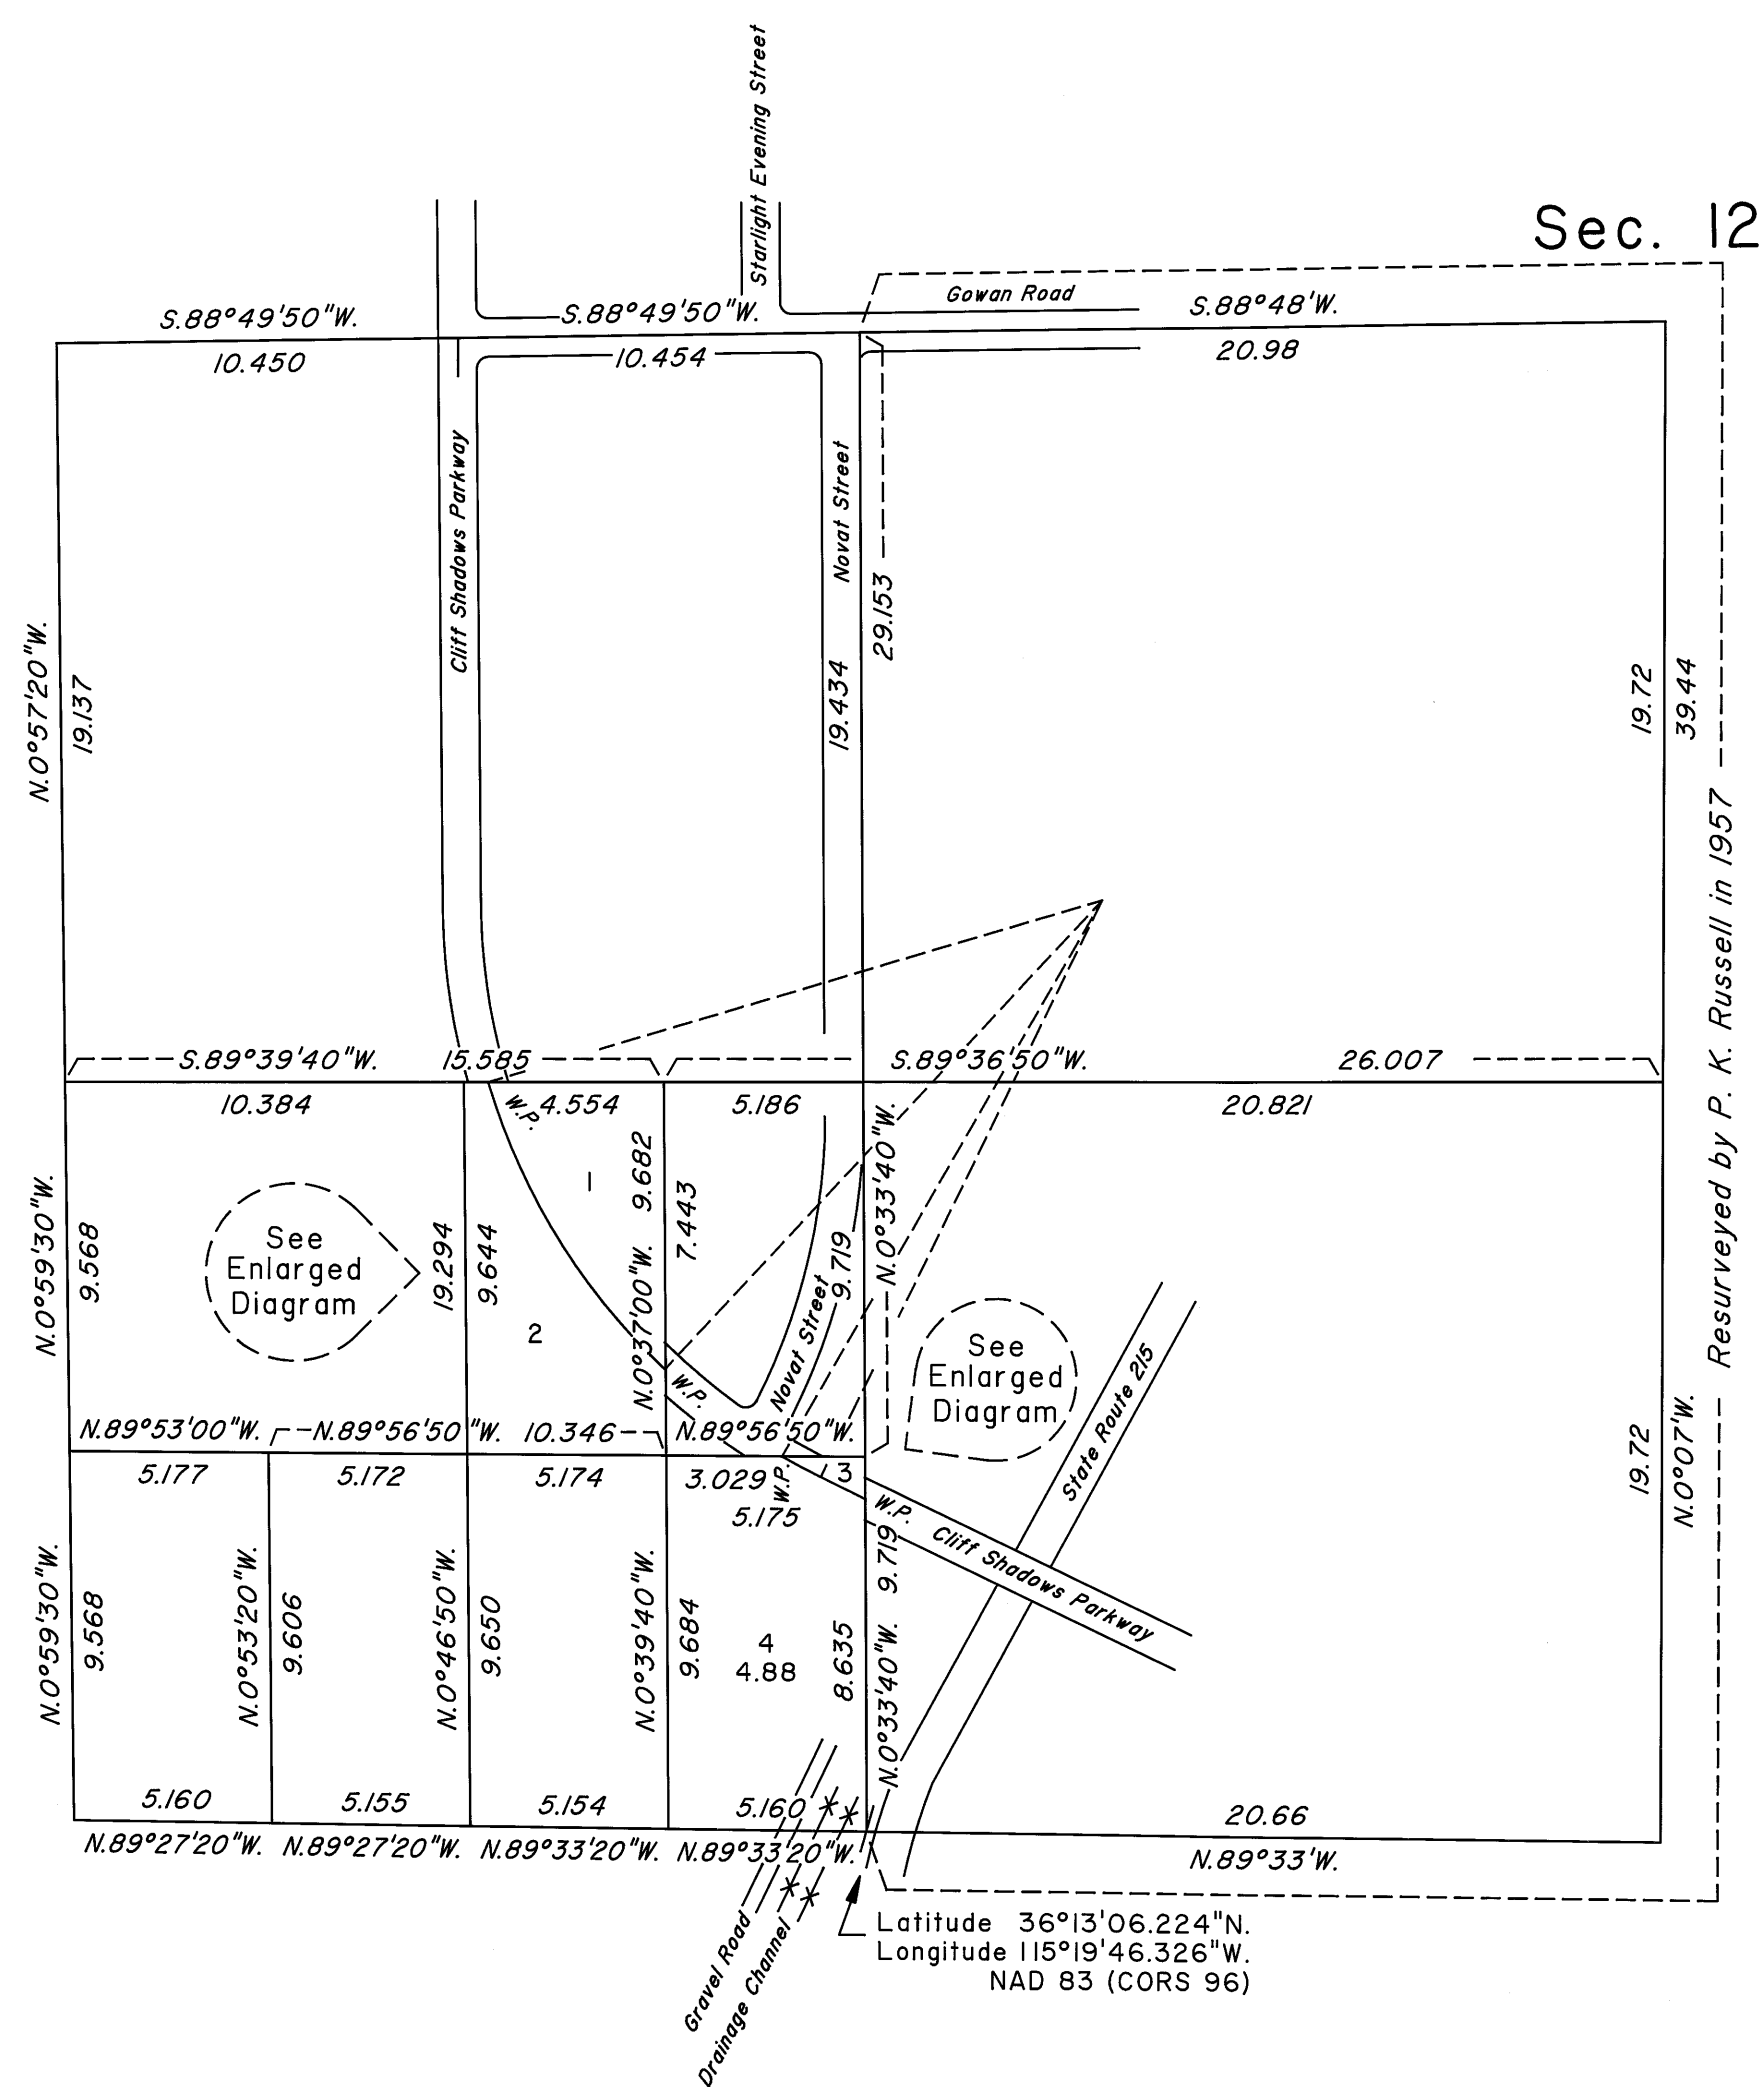



TOWNSHIP 20 SOUTH, RANGE 59 EAST, OF THE MOUNT DIABLO MERIDIAN, NEVADA

DEPENDENT RESURVEY, SUBDIVISION AND METES-AND-BOUNDS SURVEY

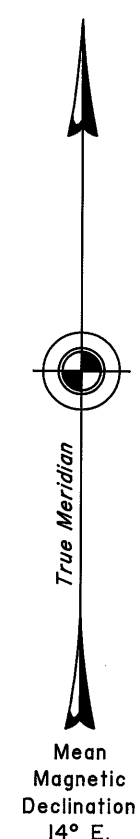

5 4 3 2 1 0 5 10 15 20
Scale in Chains

ENLARGED DIAGRAM

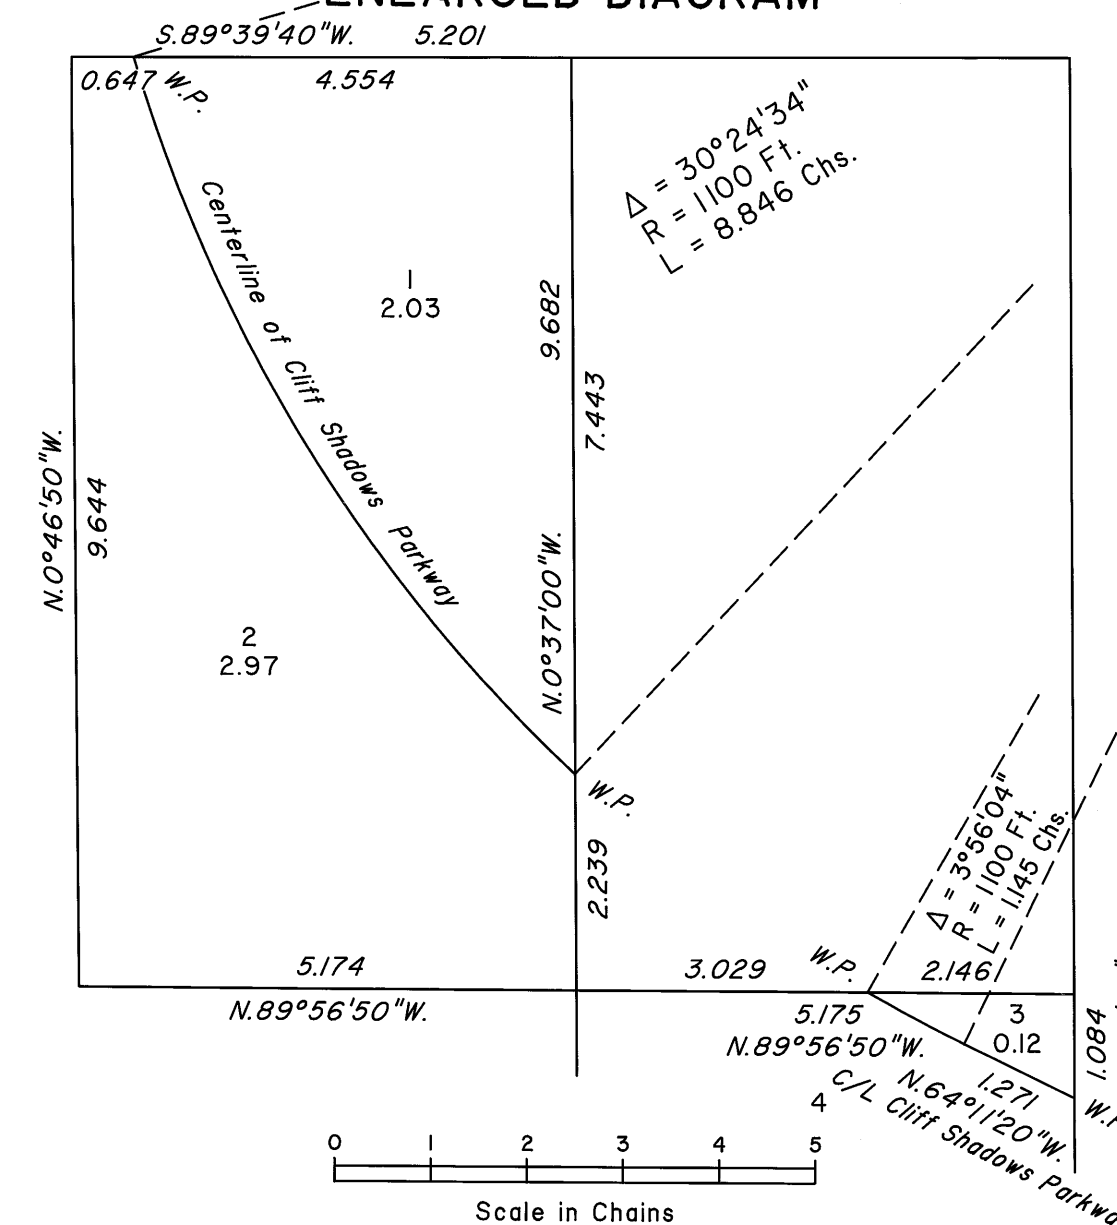

A history of surveys is contained in the field notes.

This plat represents the dependent resurvey of a portion of the subdivision lines and a portion of the subdivision-of-section lines of section 12, designed to restore the corners in their true original locations according to the best available evidence, the further subdivision of section 12, and a metes-and-bounds survey in section 12, Township 20 South, Range 59 East, Mount Diablo Meridian, Nevada.

Areas and lottings are as shown on the plat approved November 23, 1881, and the plat accepted May 7, 1959.

Survey executed by Brett K. Jefferson, Professional Land Surveyor, beginning November 1, 2006, and completed January 17, 2008, pursuant to Special Instructions dated June 26, 2006, Supplemental Special Instructions dated December 27, 2007, and Amended Special Instructions dated December 27, 2007, for Group No. 838, Nevada.

UNITED STATES DEPARTMENT OF THE INTERIOR
BUREAU OF LAND MANAGEMENT

Reno, Nevada February 26, 2008

This plat is strictly conformable to the approved field notes, and the survey, having been correctly executed in accordance with the requirements of law and the regulations of this Bureau, is hereby accepted.

For the Director

Chief Cadastral Surveyor, Nevada

T.20S., R.59E., M.D.M.