
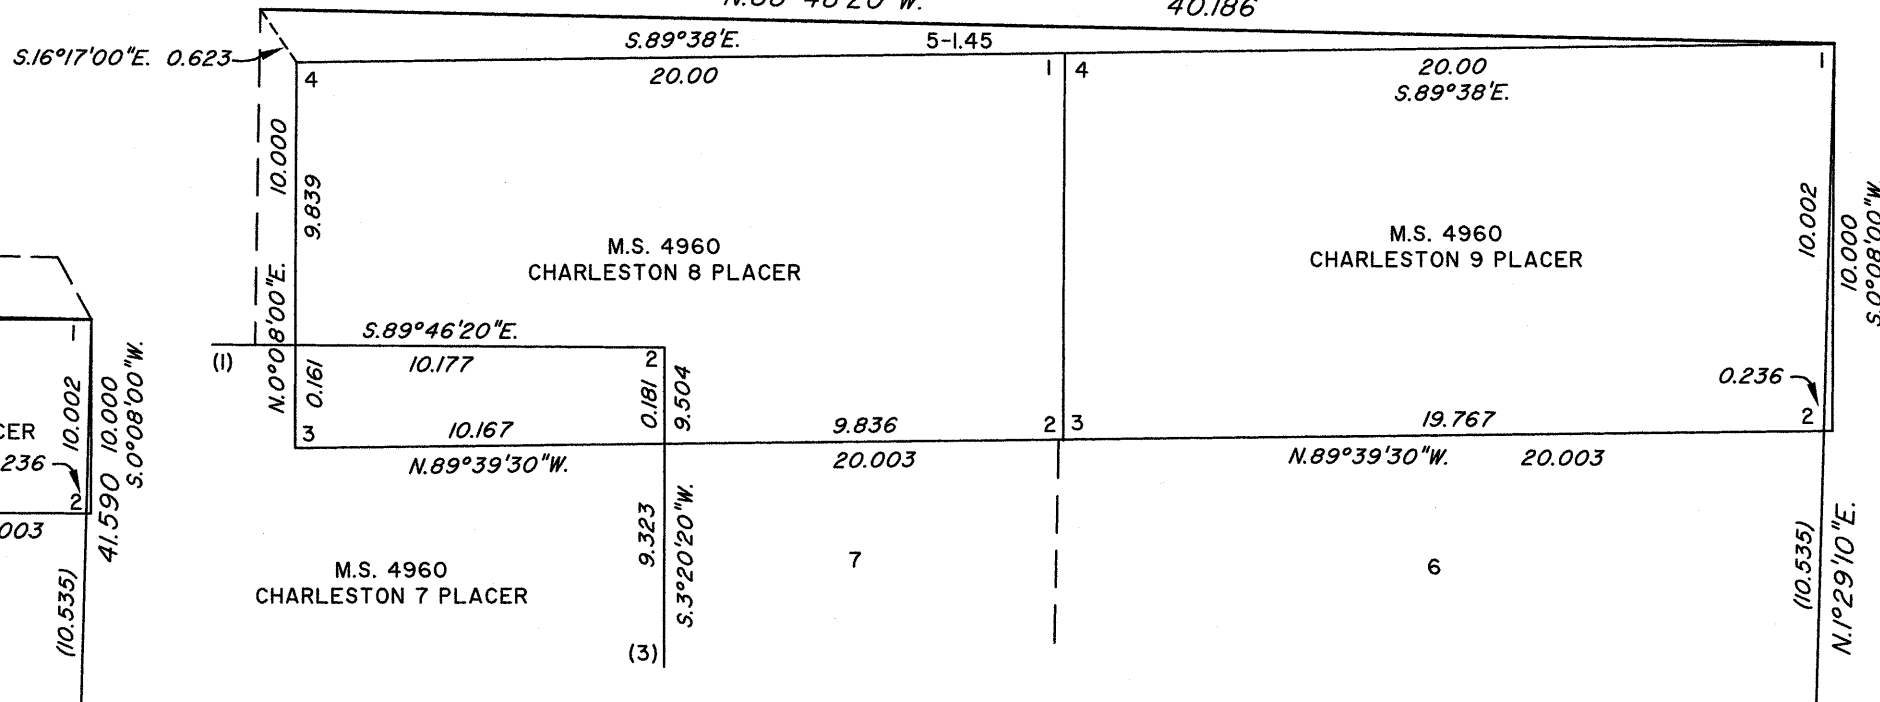
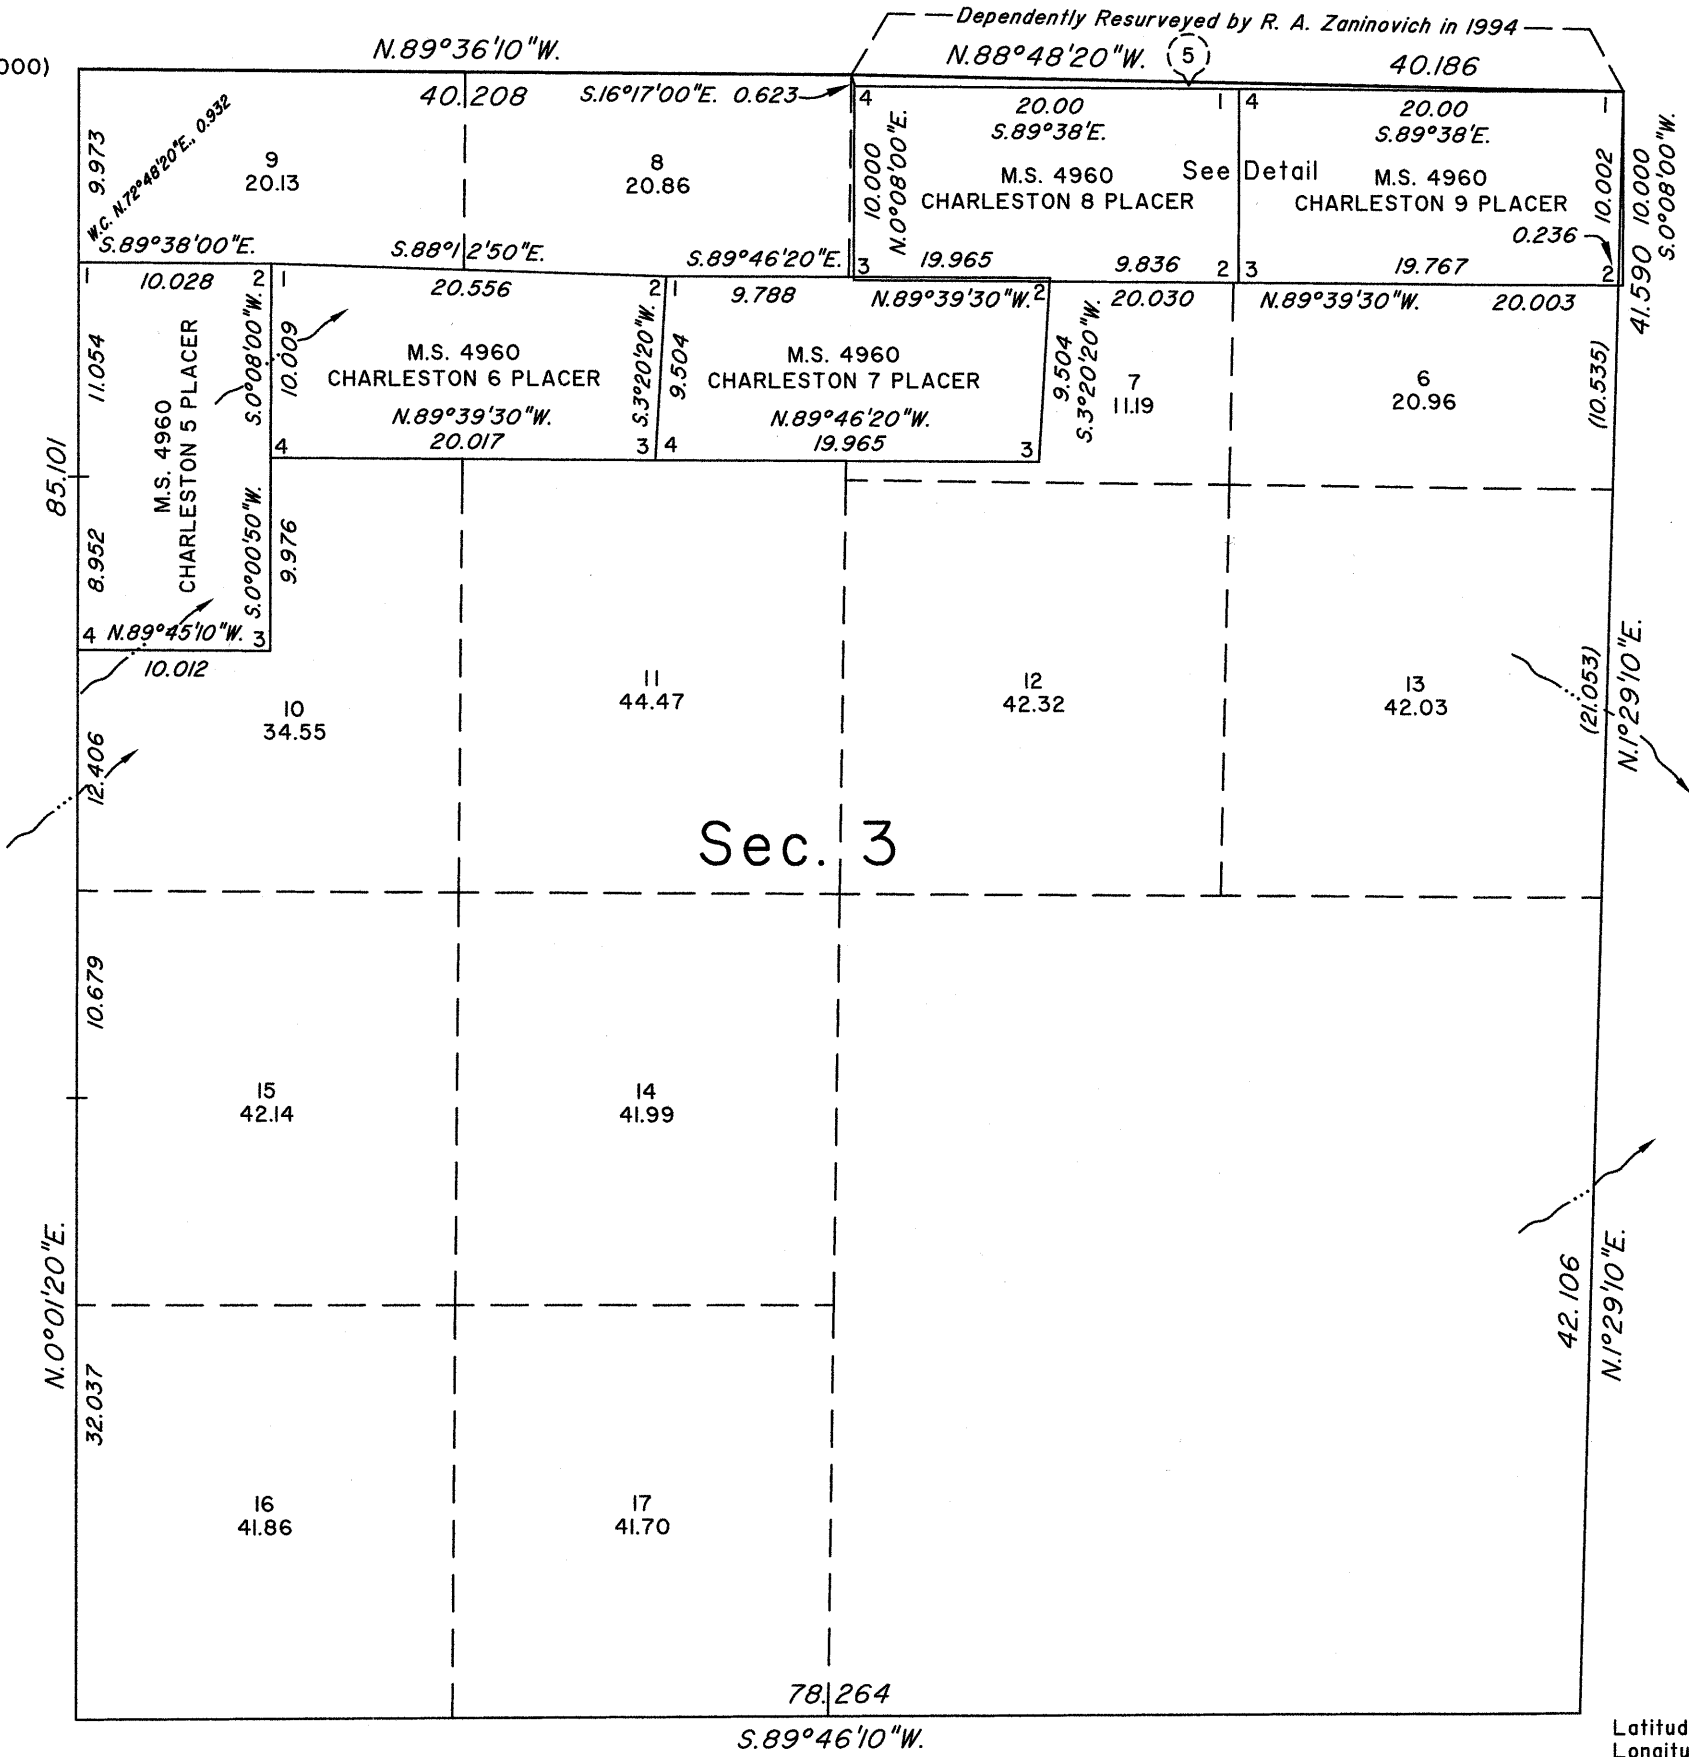


TOWNSHIP 20 SOUTH, RANGE 59 EAST, OF THE MOUNT DIABLO MERIDIAN, NEVADA
DEPENDENT RESURVEY

DETAIL
Not to Scale

Dependently Resurveyed by R. A. Zaninovich in 1994

Latitude 36°14'52.848" N.
Longitude 115°22'10.141" W.
NAD83 (2011) (EPOCH:2010.0000)

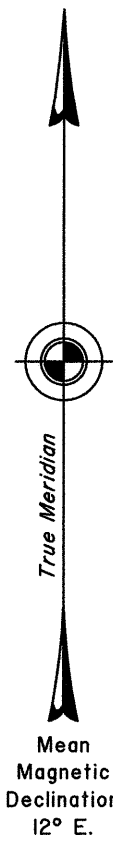

A history of surveys is contained in the field notes.

This plat represents the dependent resurvey of a portion of the north boundary, a portion of the subdivisional lines and a portion of Mineral Survey No. 4960 designed to restore the corners in their true original locations according to the best available evidence, Township 20 South, Range 59 East, Mount Diablo Meridian, Nevada.

Unless otherwise indicated in the field notes, all courses and distances shown on the plat along the perimeter of the mineral segregation areas are taken from the appropriate mineral survey record.

Excepted as indicated hereon, the lottings and areas are as shown on the plat approved November 23, 1881.

Survey executed by Bradley F. Dillon, Cadastral Surveyor, beginning July 16, 2015 and completed June 22, 2016, pursuant to Special Instructions dated July 14, 2015, for Group No. 950, Nevada.

UNITED STATES DEPARTMENT OF THE INTERIOR
BUREAU OF LAND MANAGEMENT

Reno, Nevada August 25, 2016

This plat is strictly conformable to the approved field notes, and the survey, having been correctly executed in accordance with the requirements of law and the regulations of this Bureau, is hereby accepted.

For the Director

Mahmud A. Hammami

Chief Cadastral Surveyor for Nevada

