

TOWNSHIP 20 SOUTH, RANGE 60 EAST, MOUNT DIABLO MERIDIAN, NEVADA




DEPENDENT RESURVEY AND SUBDIVISION OF SECTIONS

RECEIVED


LAND AND SURVEY OFFICE
RENO, NEVADA

JUL 20 1953

AM 7:09 PM 10 11 12 1 2 3 4 5 6

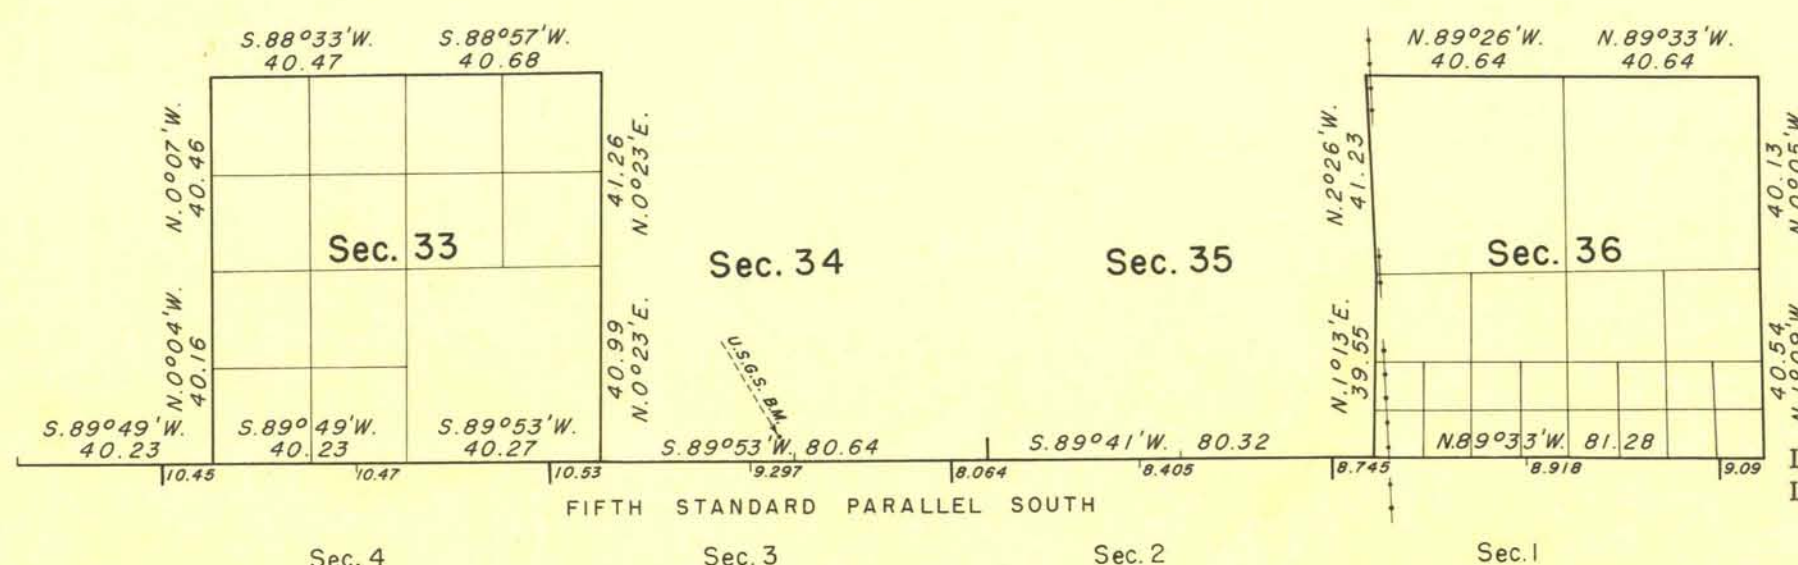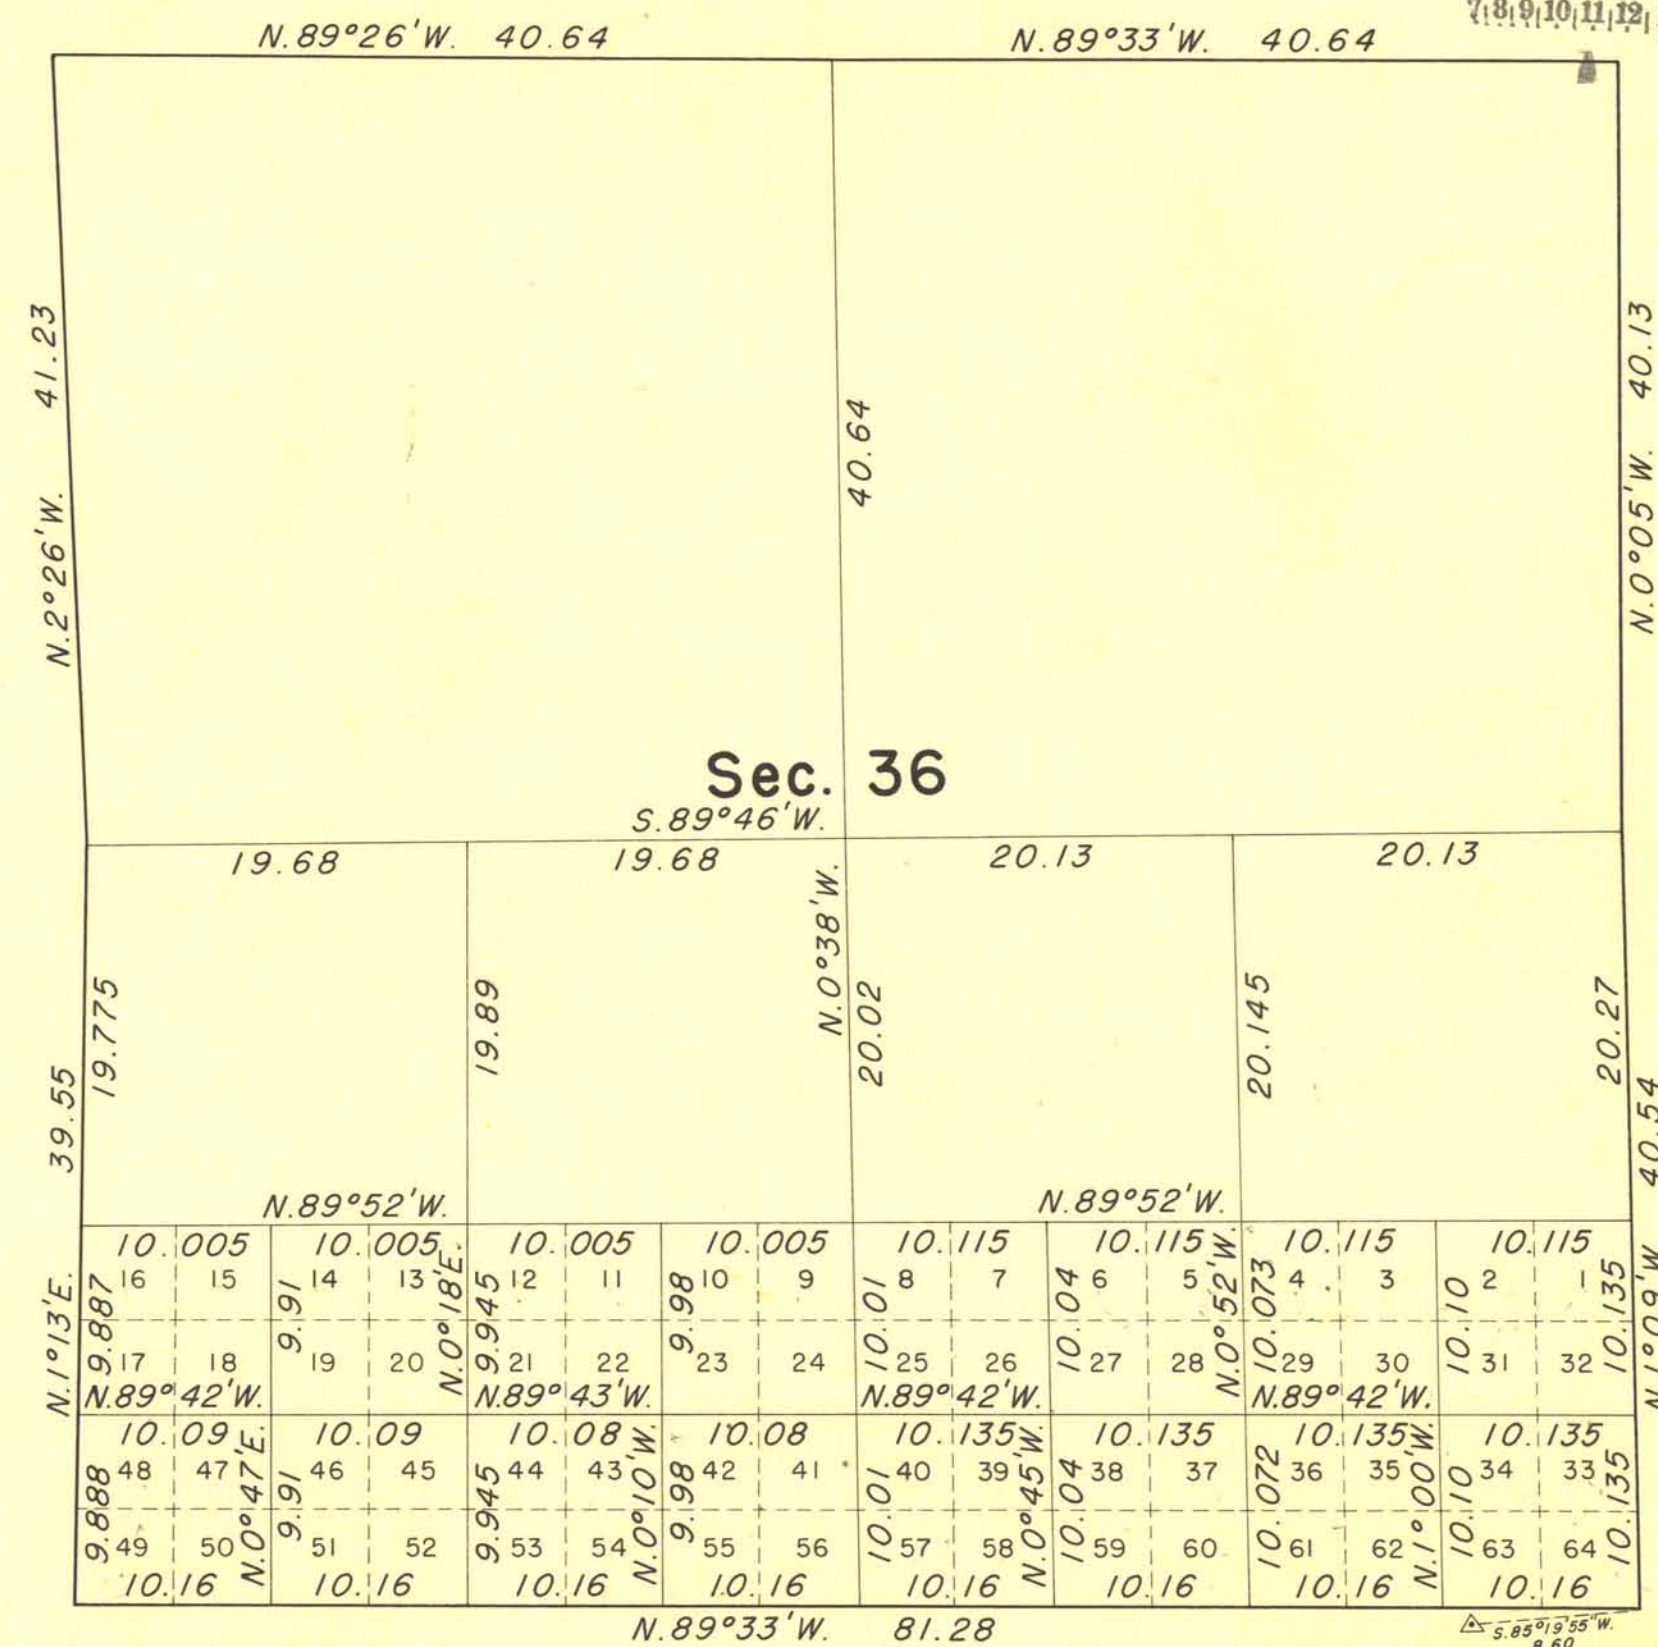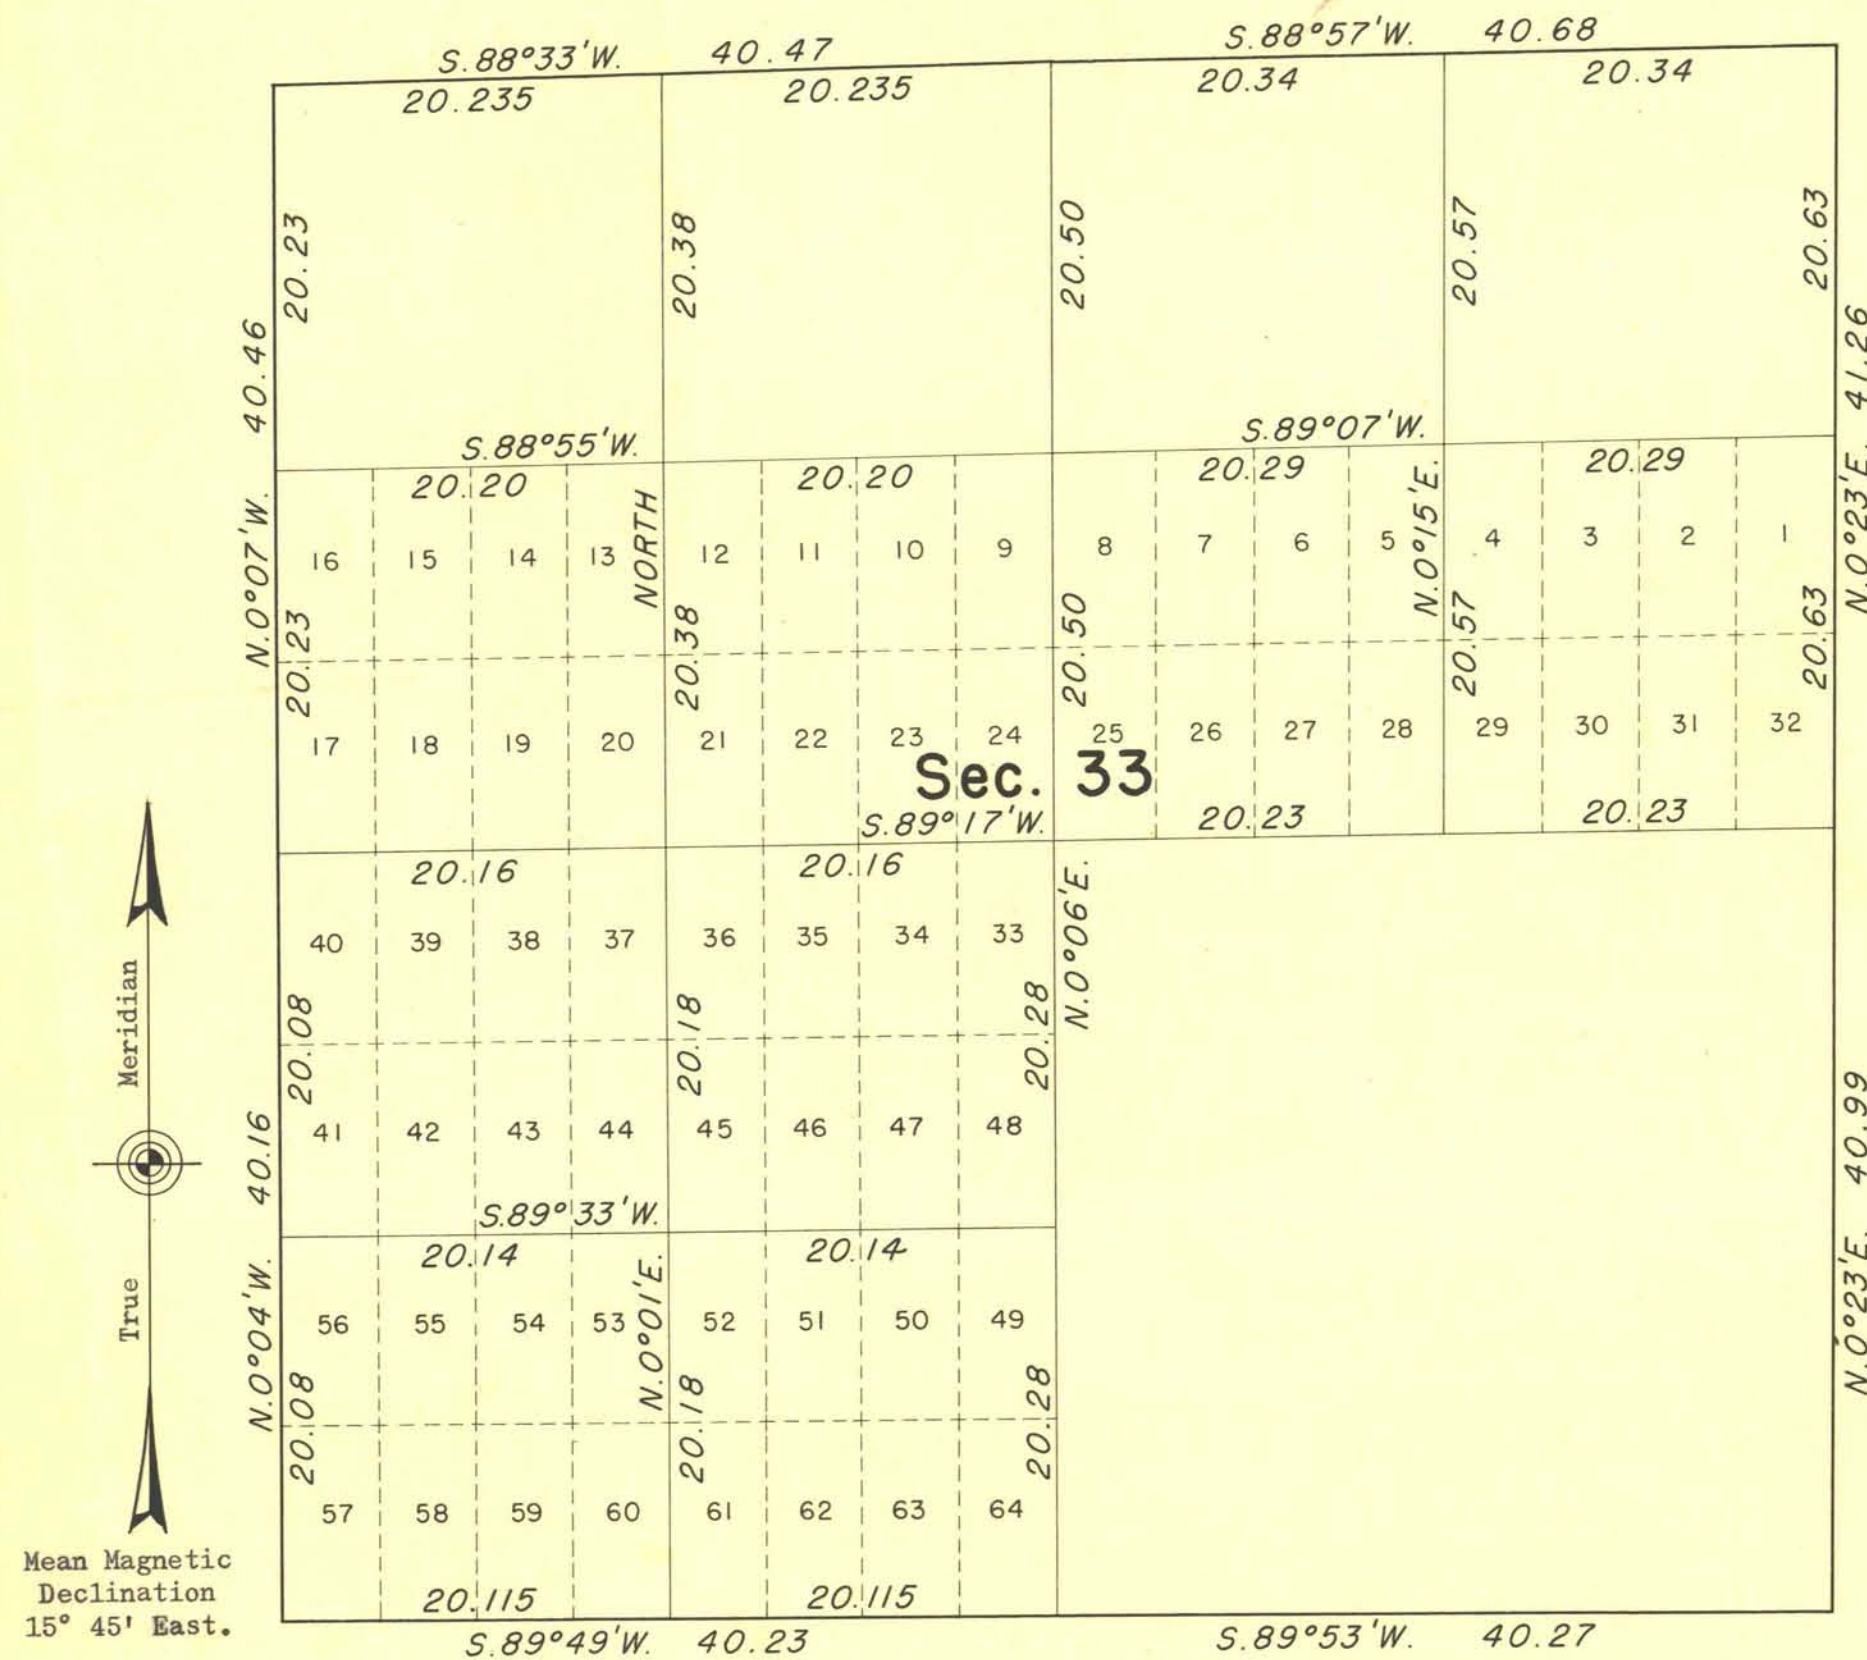

Latitude: 36° 09' 33" N.
Longitude: 115° 12' 18" W.

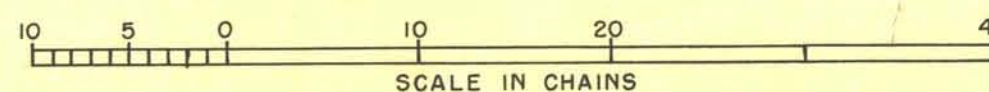

Area Resurveyed: 1,280 Acres

Survey executed by Quintin Campbell and Edward A. Taylor,
Cadastral Engineers, January 28 to April 11, 1952, under Special
Instructions for Group 357 Nevada, dated November 6, 1951.

All lots in sec. 33 contain 5.00 acres each
All lots in sec. 36 contain 2.50 acres each

This plat represents a retracement and reestablishment of portions of the original township boundary and subdivisional lines designed to restore the corners in their original locations according to the best available evidence. The lottings and areas are as shown on the plat approved April 8, 1882, except as new areas are shown hereon. This plat also represents a subdivision of the sections.

UNITED STATES DEPARTMENT OF THE INTERIOR
BUREAU OF LAND MANAGEMENT
Washington, D. C., June 8, 1953

This plat is strictly conformable to the approved field notes, and the survey, having been correctly executed in accordance with the requirements of law and the regulations of this Bureau, is hereby accepted.

For the Administrator

Donald S. Clement
Assistant Chief, Division of
Cadastral Engineering

2612-a

T20 S, R60 E.