


TOWNSHIP 20 SOUTH, RANGE 60 EAST, OF THE MOUNT DIABLO MERIDIAN, NEVADA.

SUPPLEMENTAL PLAT OF SECTION 6

RECEIVED
LAND AND SURVEY OFFICE
RENO, NEVADA

JUL 3 1955

RECORDED

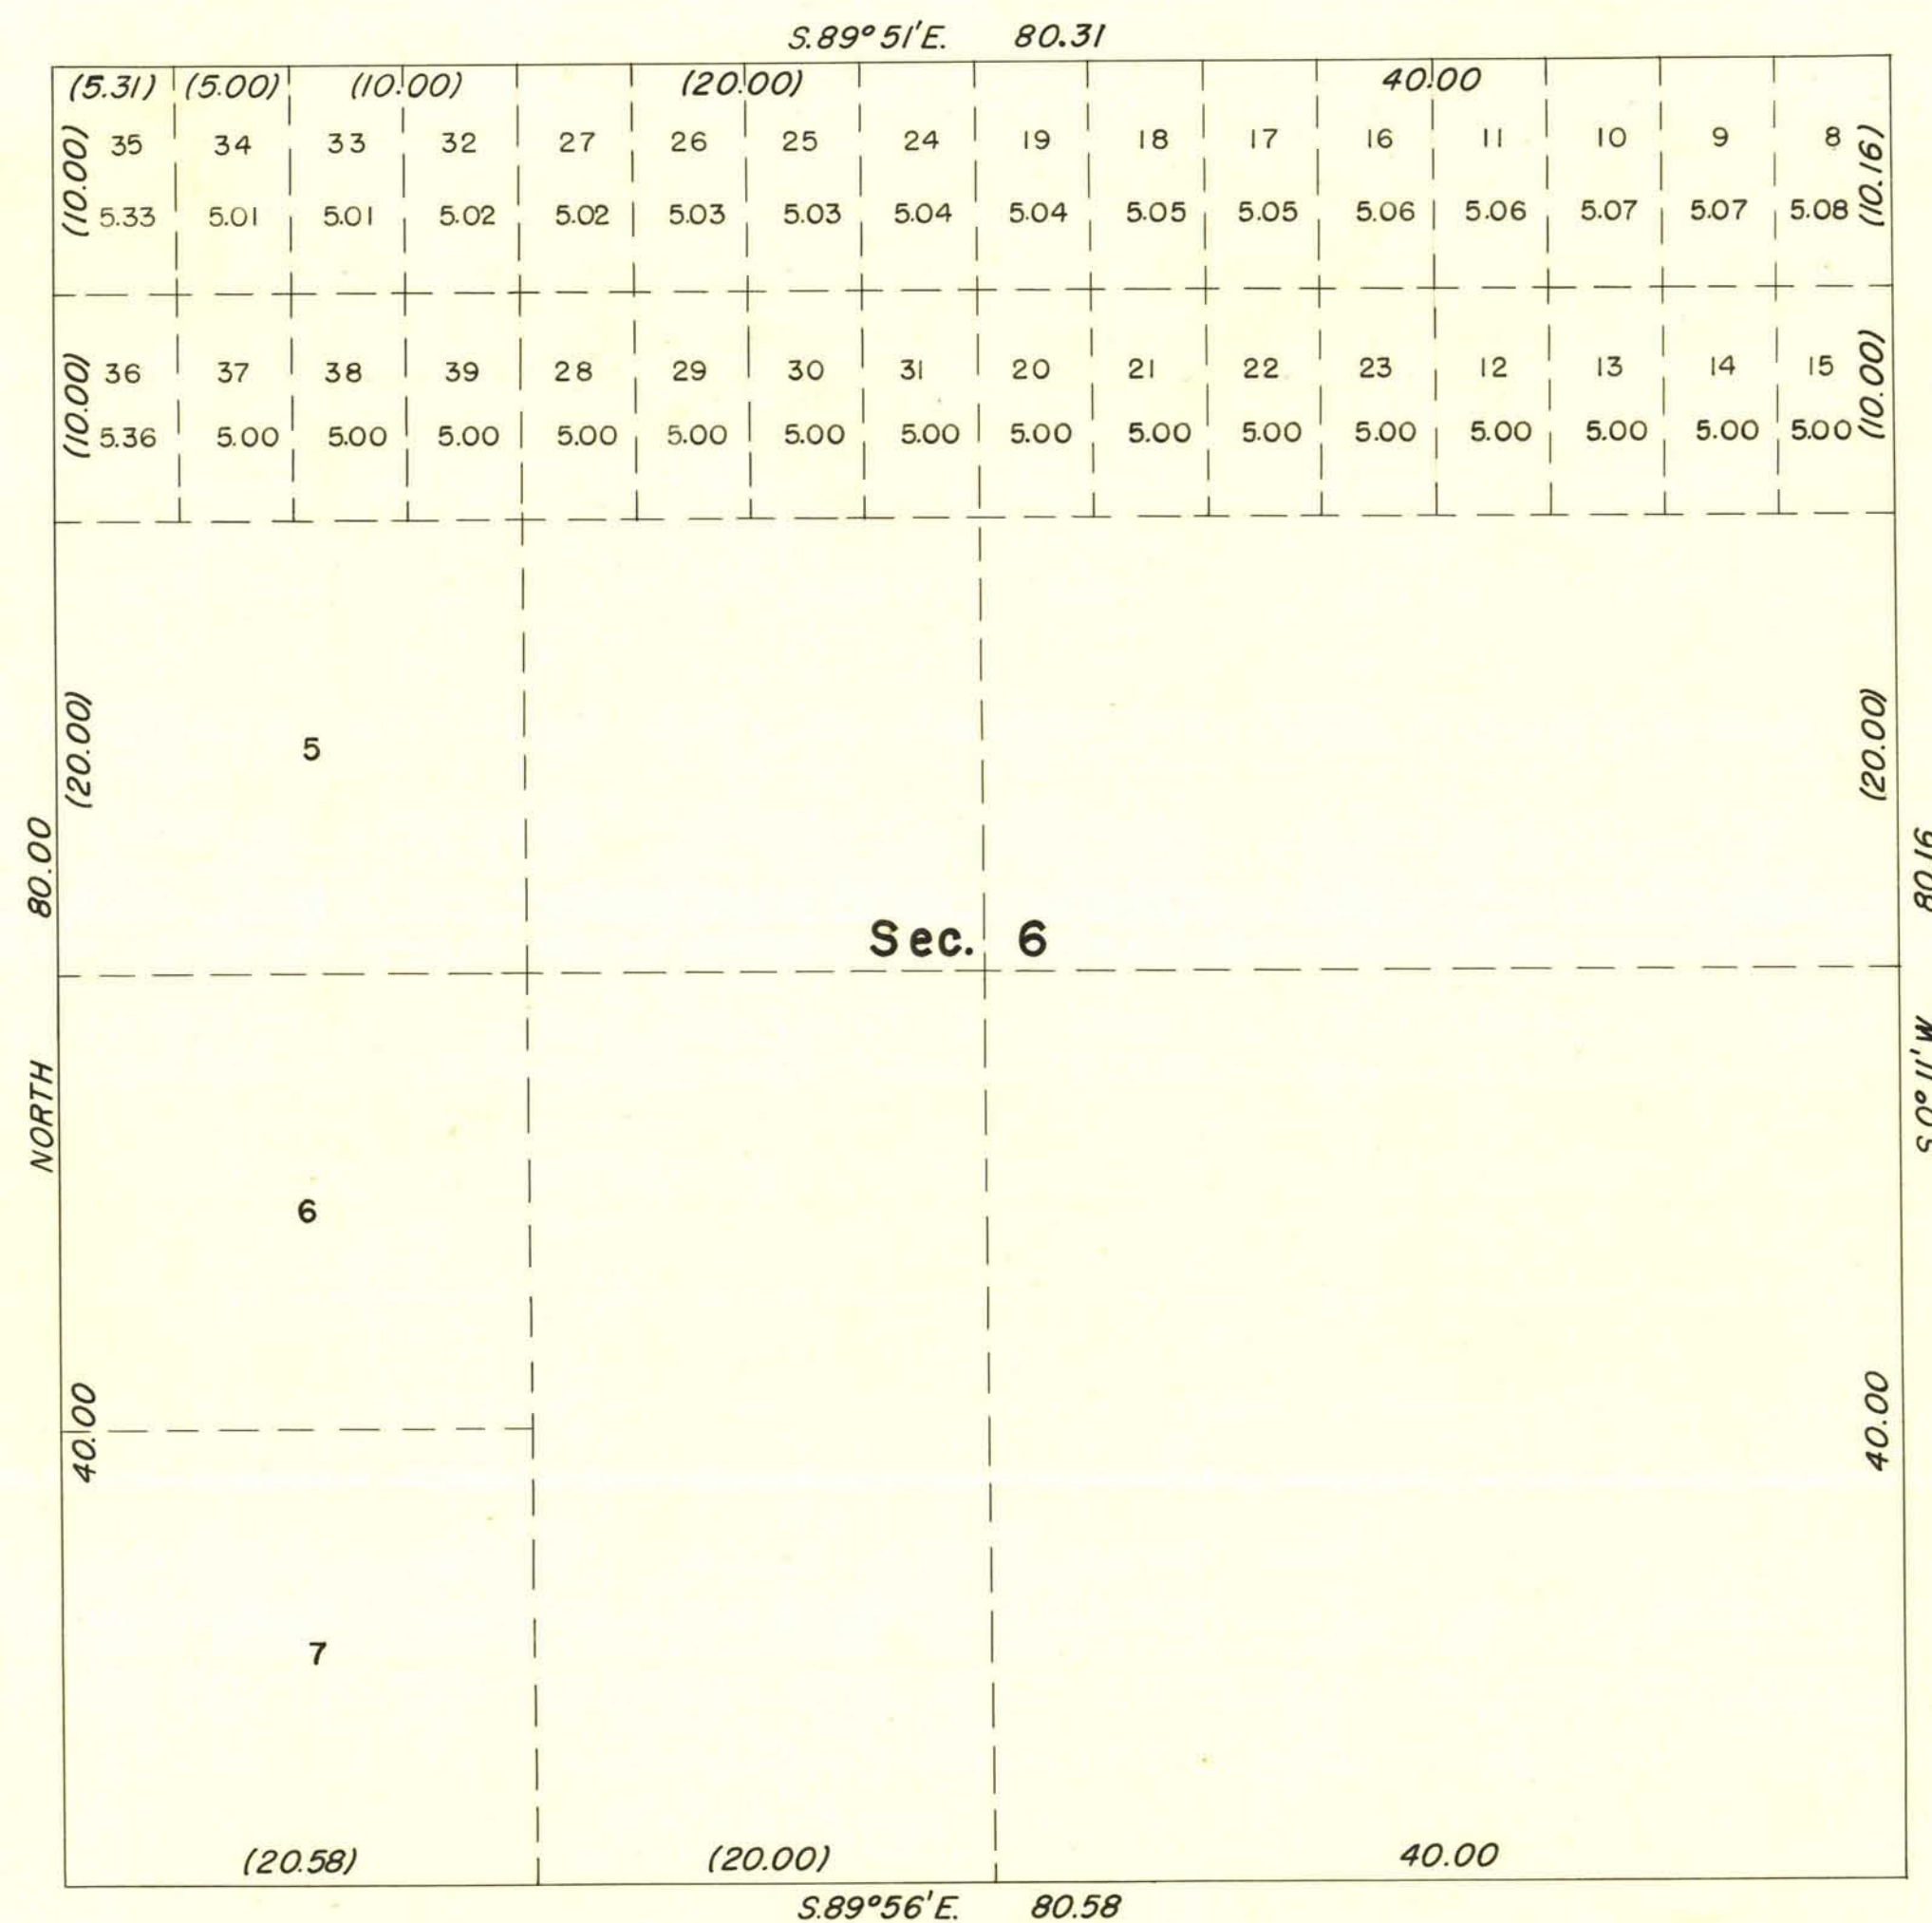

This plat showing a subdivision of original Lots 1, 2, 3, and 4, Section 6, is based upon plat approved April 8, 1882.


UNITED STATES DEPARTMENT OF THE INTERIOR
BUREAU OF LAND MANAGEMENT
Washington, D. C. June 13, 1955

This plat showing amended lottings, having been correctly prepared in accordance with the regulations, is hereby accepted.

For the Director

James B. Clement

Acting Cadastral Engineering Staff Officer

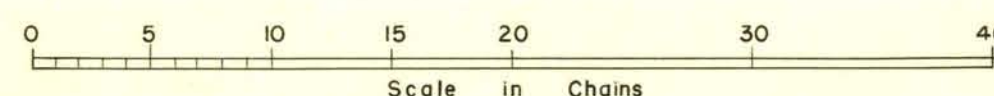

2612 B ✓

Sec 6 - T20 S, R60 E