


ORIGINAL

TOWNSHIP 20 SOUTH, RANGE 60 EAST, MOUNT DIABLO MERIDIAN, NEVADA

SUPPLEMENTAL PLAT OF SECTION 7

RECEIVED
LAND AND SURVEY OFFICE
BEND, NEVADA
JUL 3 1955
7/3/55

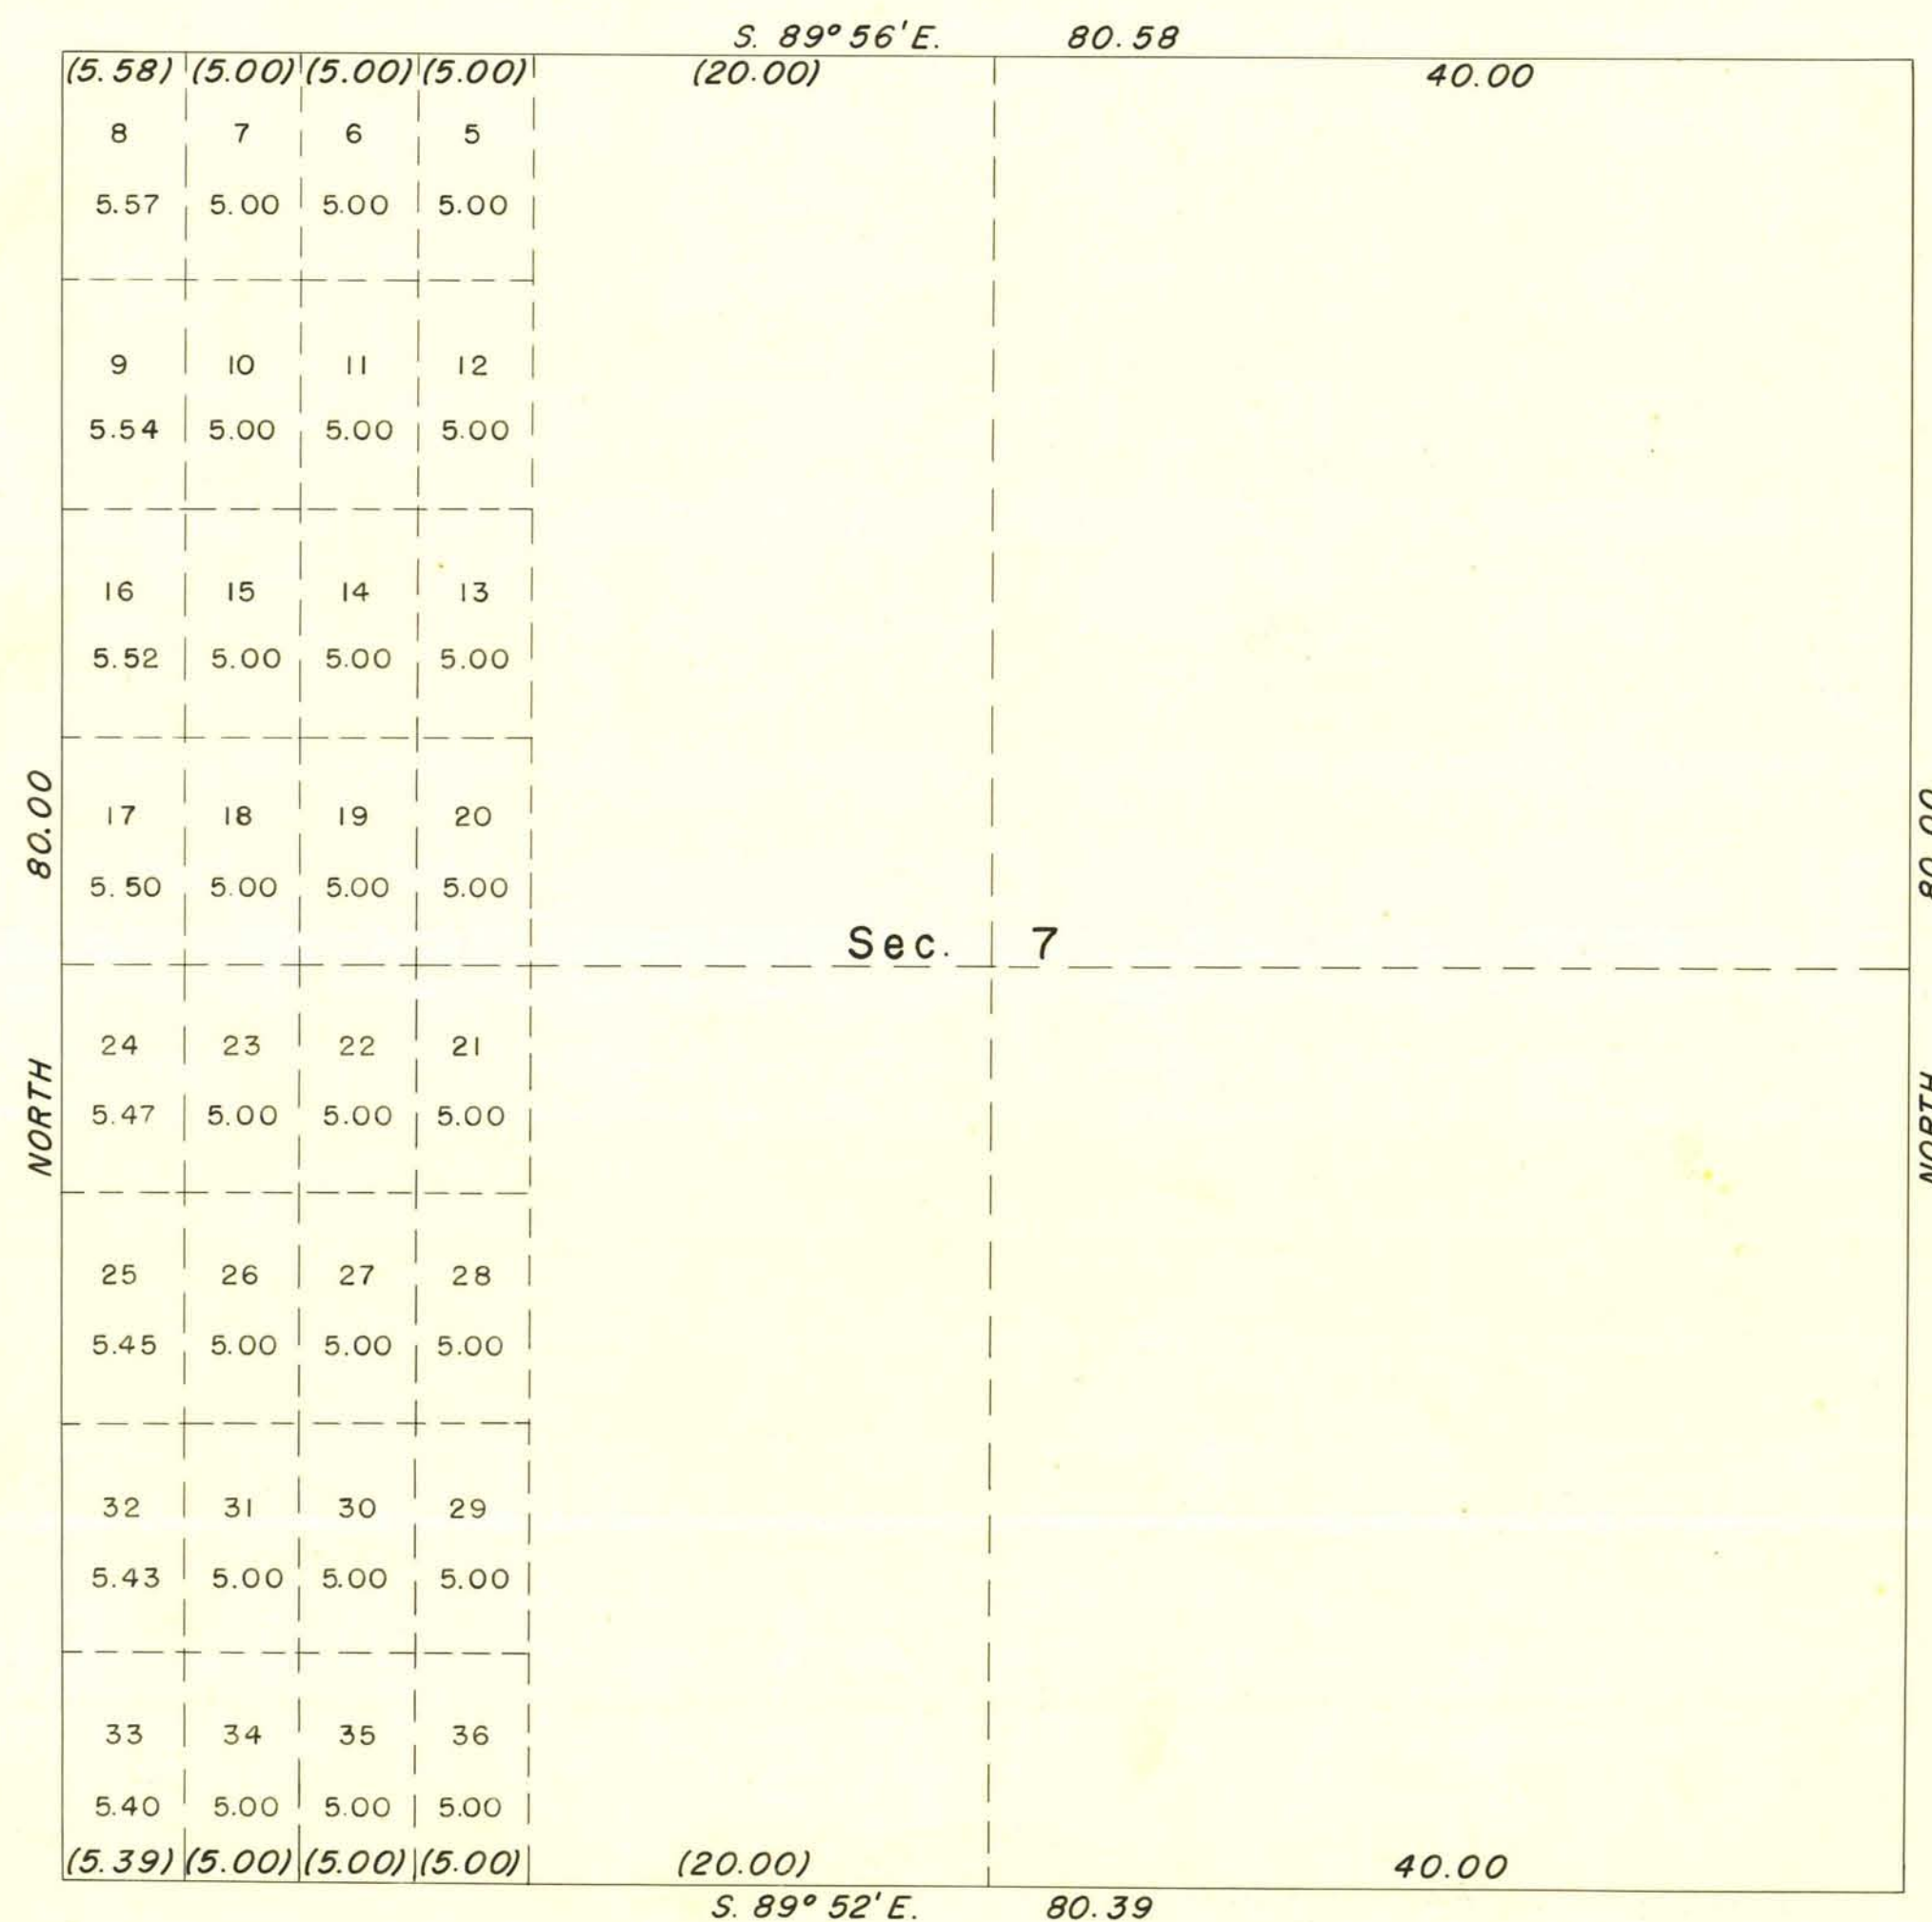

This plat showing a subdivision of original
Lots 1, 2, 3, and 4, Section 7, is based upon
plat approved April 8, 1882.


UNITED STATES DEPARTMENT OF THE INTERIOR
BUREAU OF LAND MANAGEMENT
Washington, D.C. June 13, 1955

This plat showing amended lottings, having been
correctly prepared in accordance with the regu-
lations, is hereby accepted.

For the Director

Donald S. Clement

Acting Cadastral Engineering Staff Officer

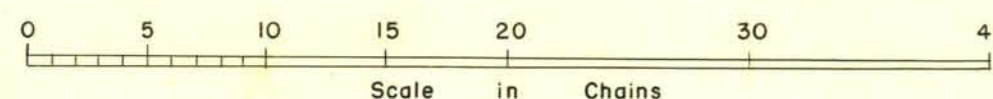

2612 G. ✓

Sec 7- T20 S- R60E