


TOWNSHIP 20 SOUTH, RANGE 60 EAST, MOUNT DIABLO MERIDIAN, NEVADA

DEPENDENT RESURVEY AND SUBDIVISION OF SECTIONS

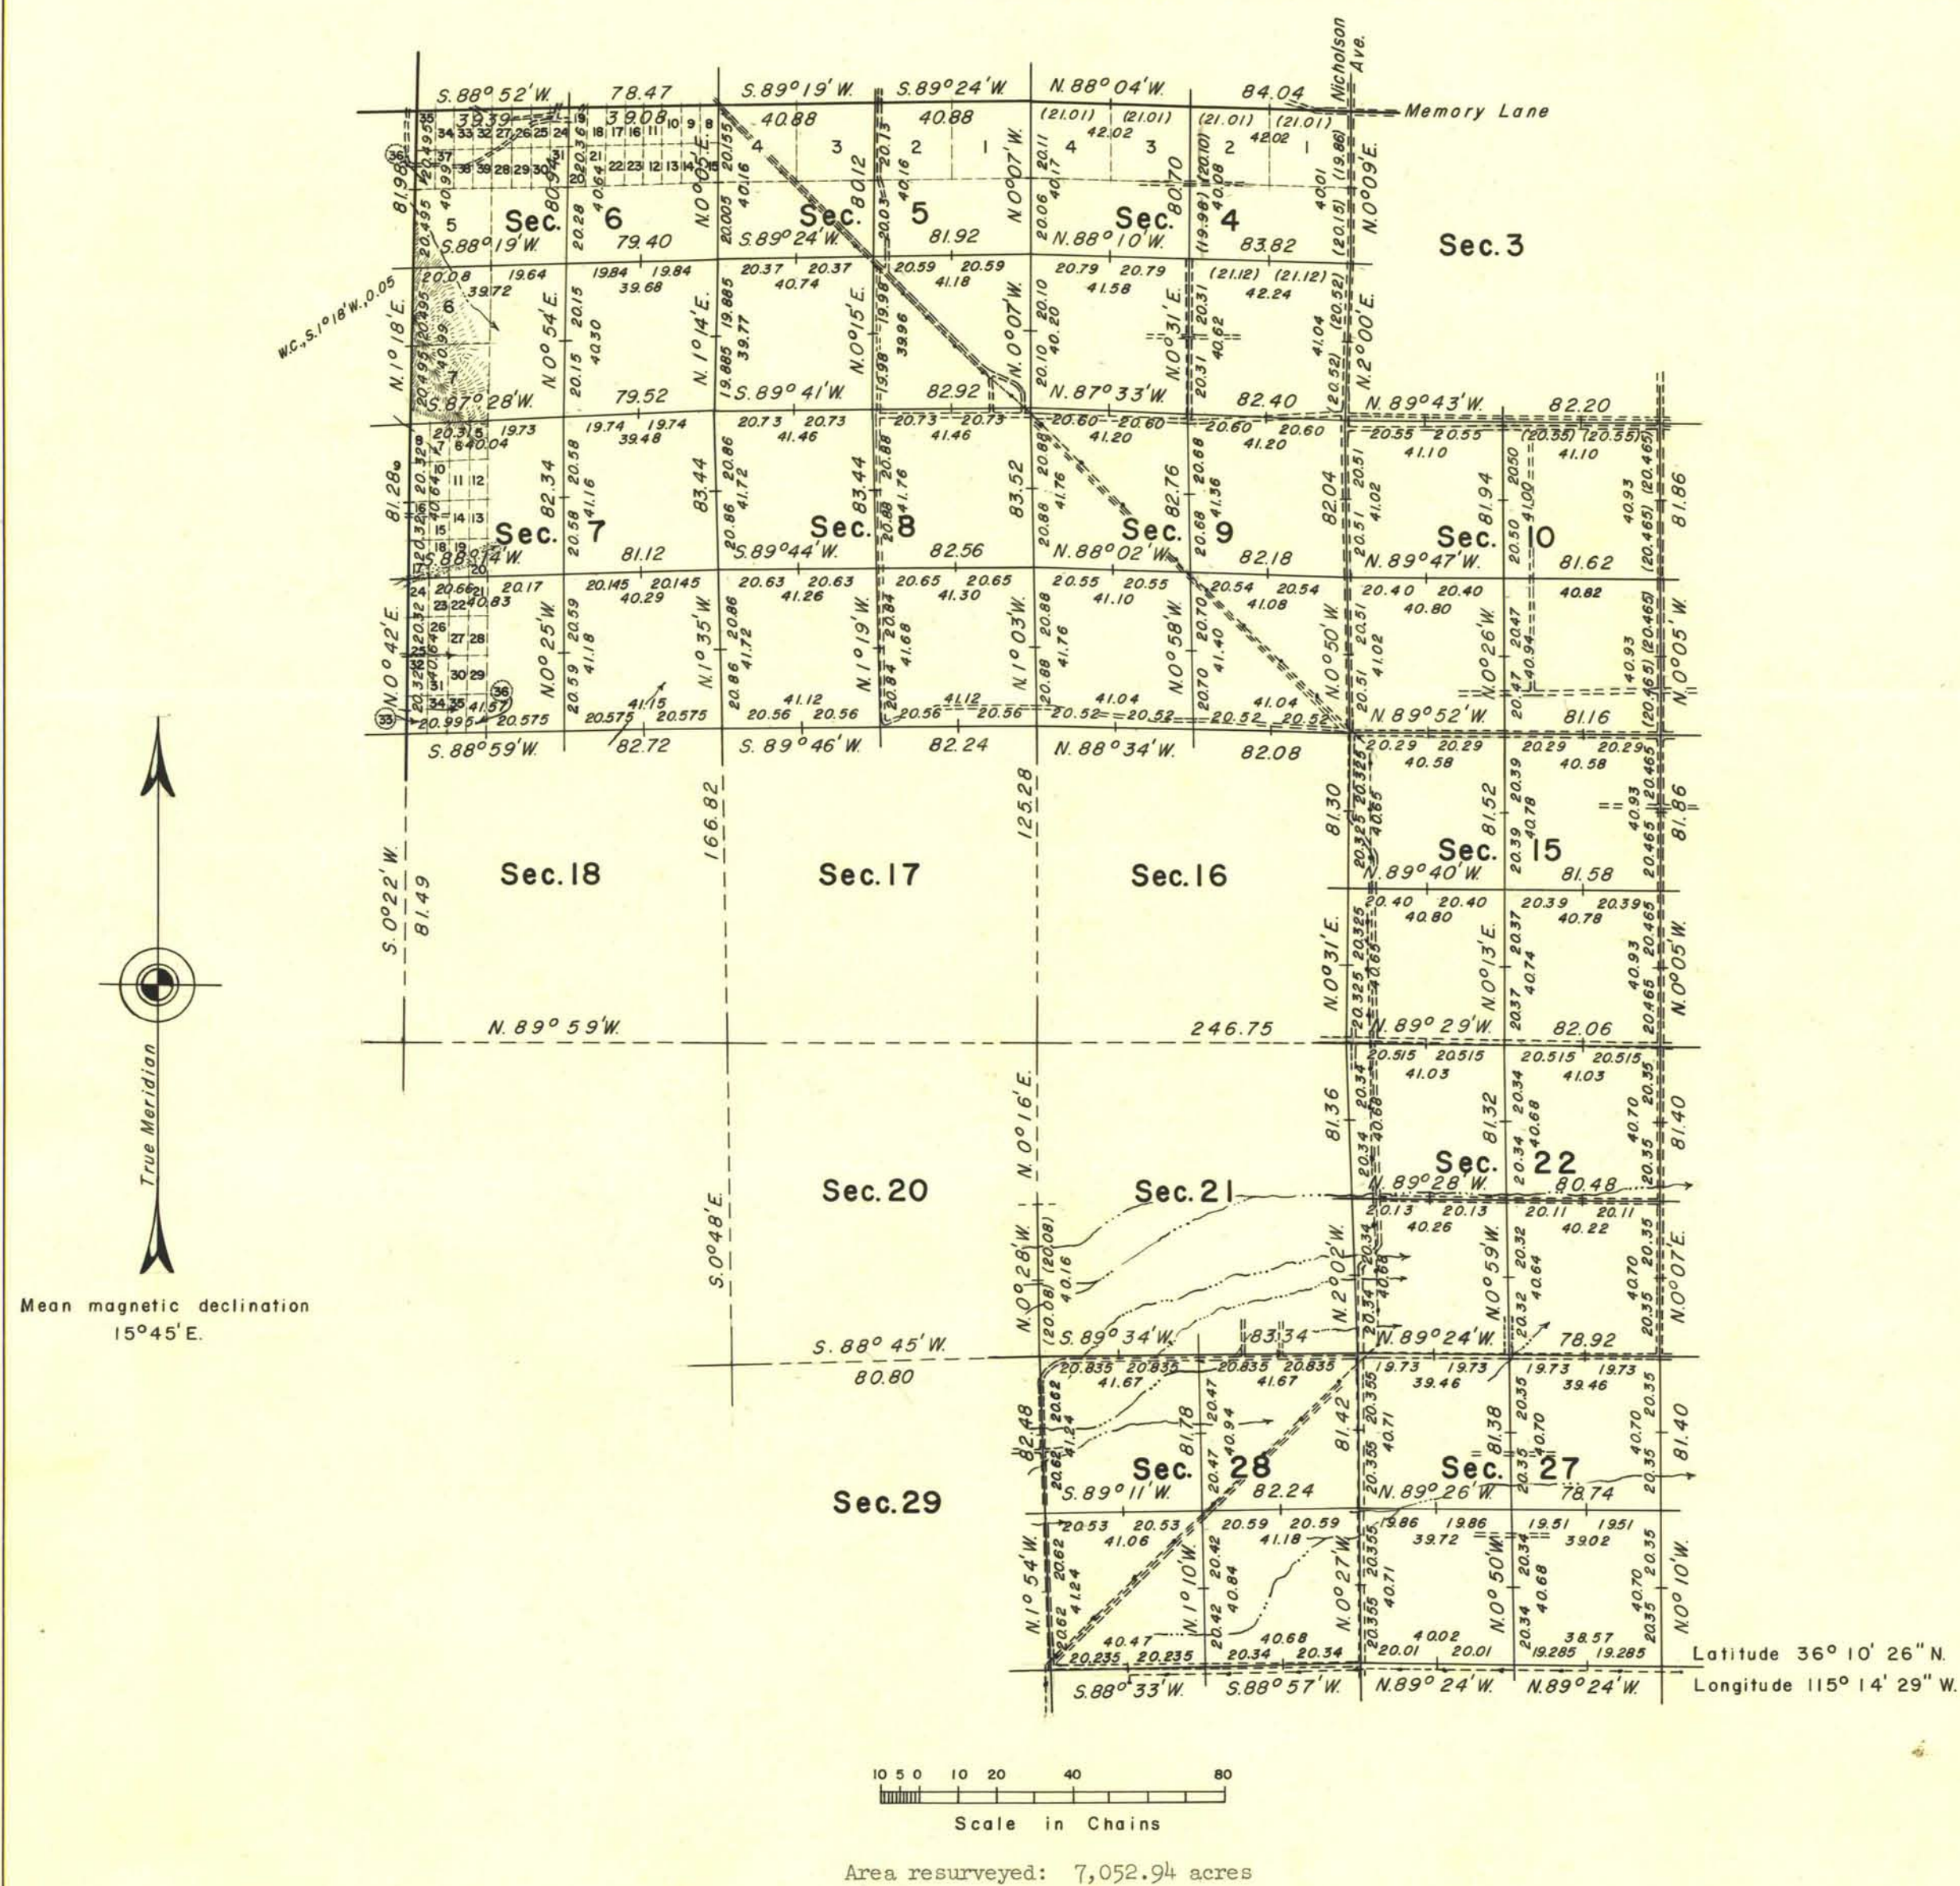

History of earlier surveys is contained in the field notes.

This plat represents the dependent resurvey of a portion of the west and north boundaries and a portion of the subdivisional lines designed to restore the corners in their original locations according to the best available evidence, and the survey of the subdivision of secs. 4 to 10, 15, 22, 27, and 28, T. 20 S., R. 60 E., Mount Diablo Meridian, Nevada.

Survey executed by Paul K. Russell January 8 to 31, 1957, under special instructions dated October 14, 1955, and supplemental special instructions dated August 10, 1956 for Group 357, Nevada.

Lottings and areas are as shown on plat approved April 8, 1882 and plats accepted June 13, 1955.

UNITED STATES DEPARTMENT OF THE INTERIOR
BUREAU OF LAND MANAGEMENT
Washington, D.C. March 24, 1959

This plat is strictly conformable to the approved field notes, and the survey, having been correctly executed in accordance with the requirements of law and the regulations of this Bureau, is hereby accepted.

For the Director

Garrett Harrington
Cadastral Engineering Staff Officer