



ORIGINAL

TOWNSHIP 20 SOUTH, RANGE 60 EAST, OF THE MOUNT DIABLO MERIDIAN, NEVADA  
SUPPLEMENTAL PLAT OF N 1/2 SECTION 5

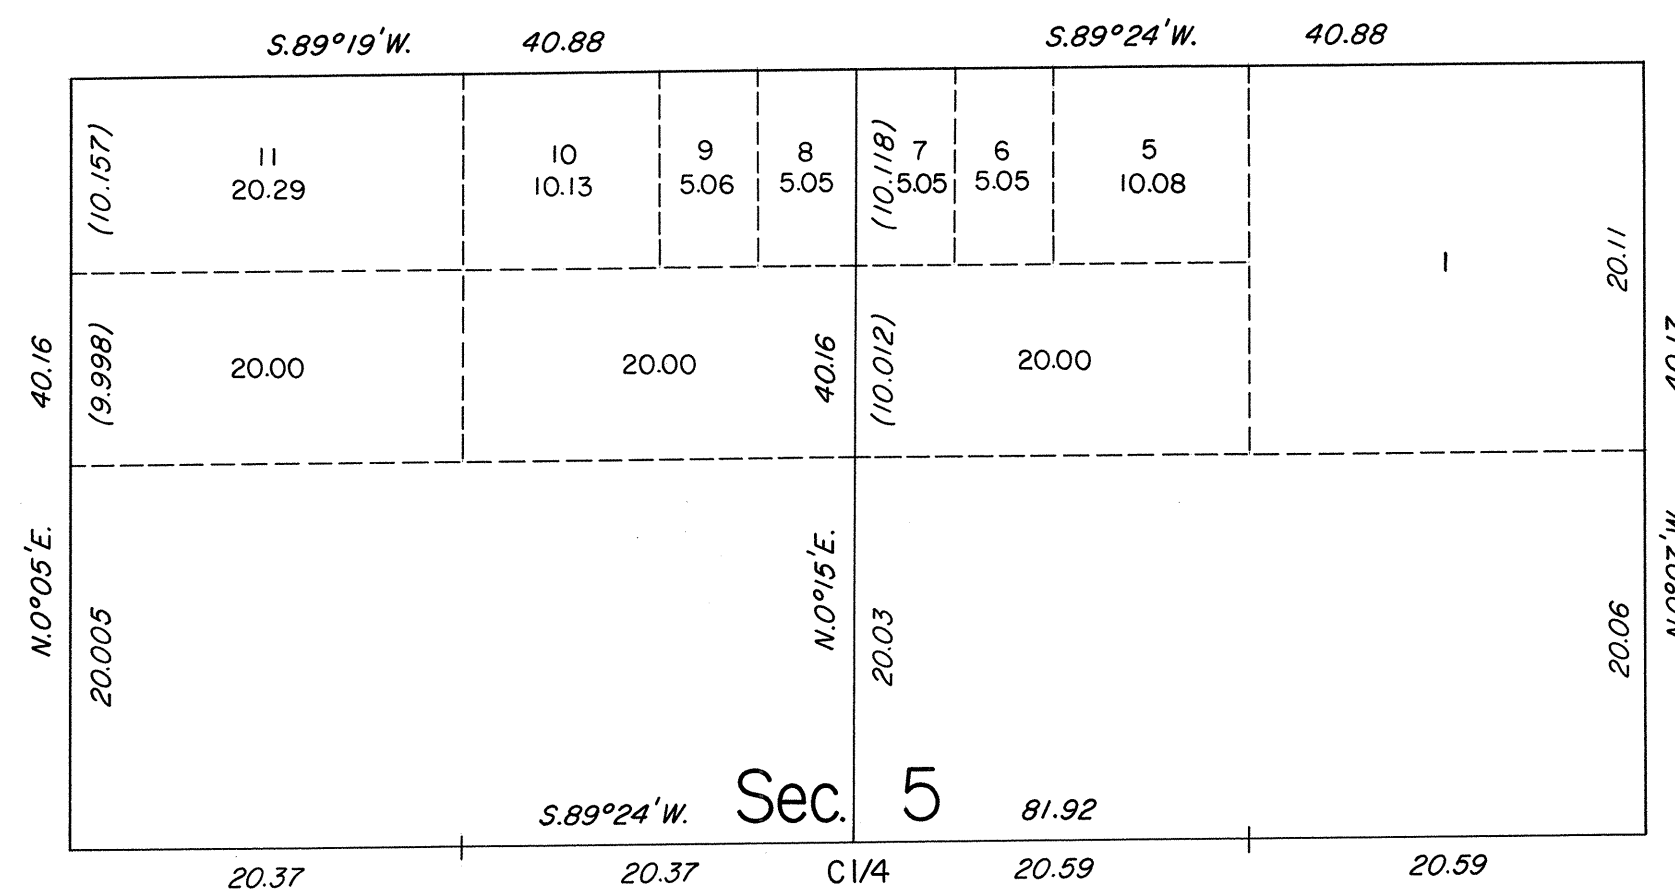

This plat, showing a subdivision of original lots 2, 3 and 4, sec. 5, T. 20 S., R. 60 E., Mount Diablo Meridian, Nevada, is based upon the plat approved April 8, 1882, and the plat accepted March 24, 1959.

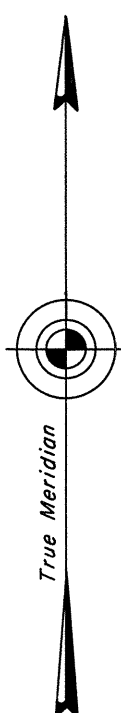

UNITED STATES DEPARTMENT OF THE INTERIOR  
BUREAU OF LAND MANAGEMENT

Reno, Nevada


April 19, 1989

This plat, showing amended lottings, is based upon the official records and, having been correctly prepared in accordance with the regulations of this Bureau, is hereby accepted.

For the Director

*Lacel E. Bland*

Chief Cadastral Surveyor

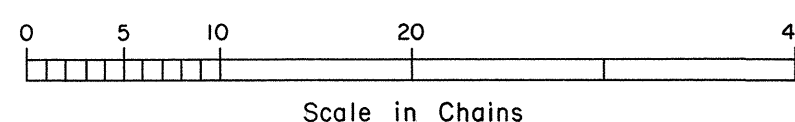

T.20S., R.60E., M.D.M.

FRM