


TOWNSHIP 20 SOUTH, RANGE 60 EAST, OF THE MOUNT DIABLO MERIDIAN, NEVADA
SUPPLEMENTAL PLAT OF N1/2 SECTION 6

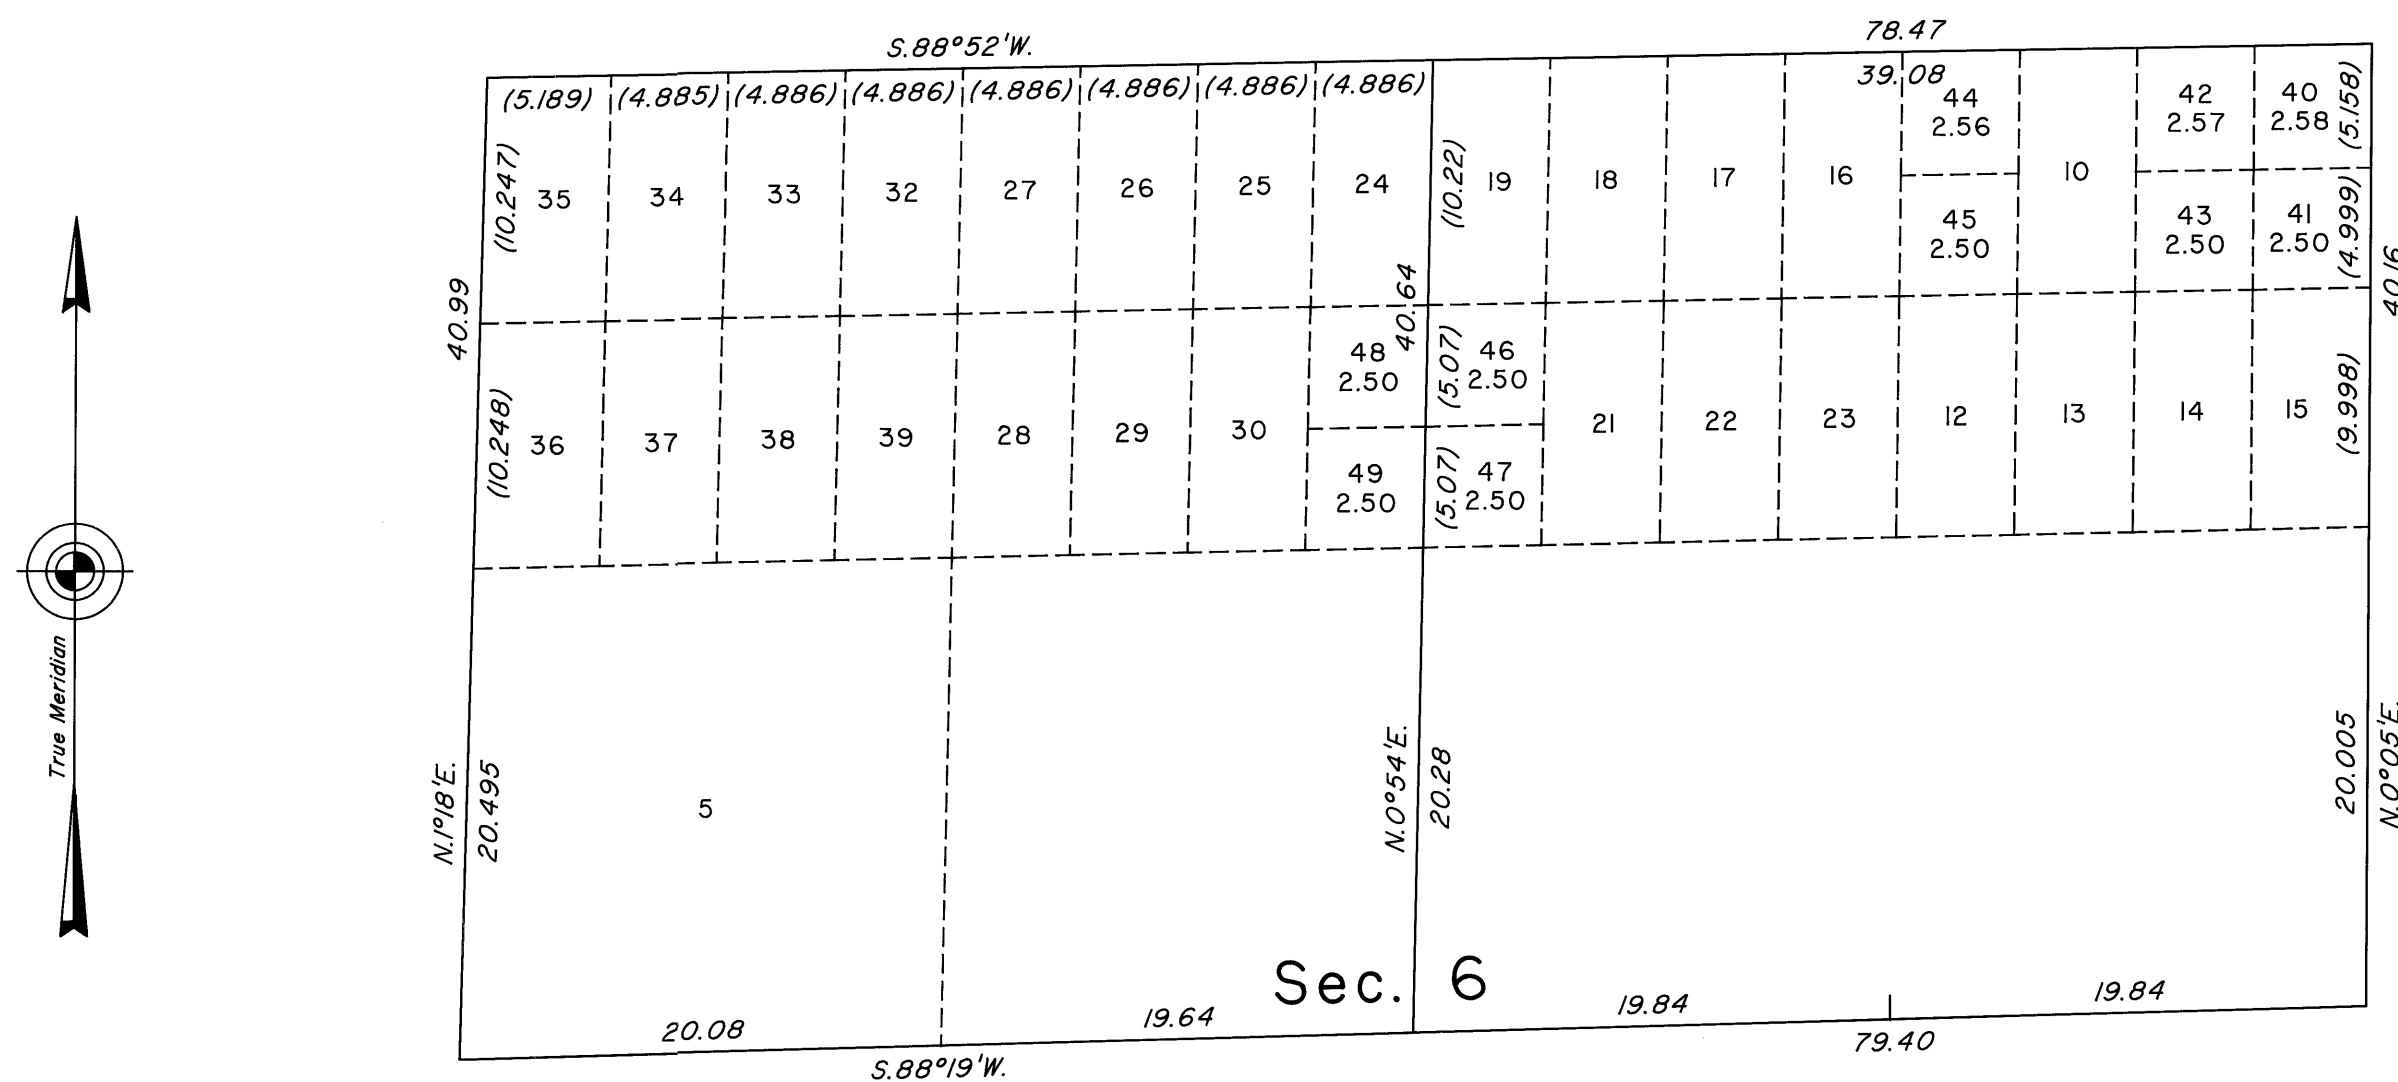

This plat, showing a subdivision of lots 8, 9, 11, 20 and 31, sec. 6, T.20S., R.60E., Mount Diablo Meridian, Nevada, is based upon the plat approved April 8, 1882, and the plats accepted June 13, 1955, March 24, 1959, and April 19, 1989.

UNITED STATES DEPARTMENT OF THE INTERIOR
BUREAU OF LAND MANAGEMENT

Reno, Nevada November 12, 2003

This plat, showing amended lottings, is based upon the official records, and having been correctly prepared in accordance with the regulations of this Bureau, is hereby accepted.

For the Director

David J. Clark

Acting Chief Cadastral Surveyor, Nevada

