


TOWNSHIP 20 SOUTH, RANGE 63 EAST, OF THE MOUNT DIABLO MERIDIAN, NEVADA

DEPENDENT RESURVEY, SURVEY, AND SUBDIVISION

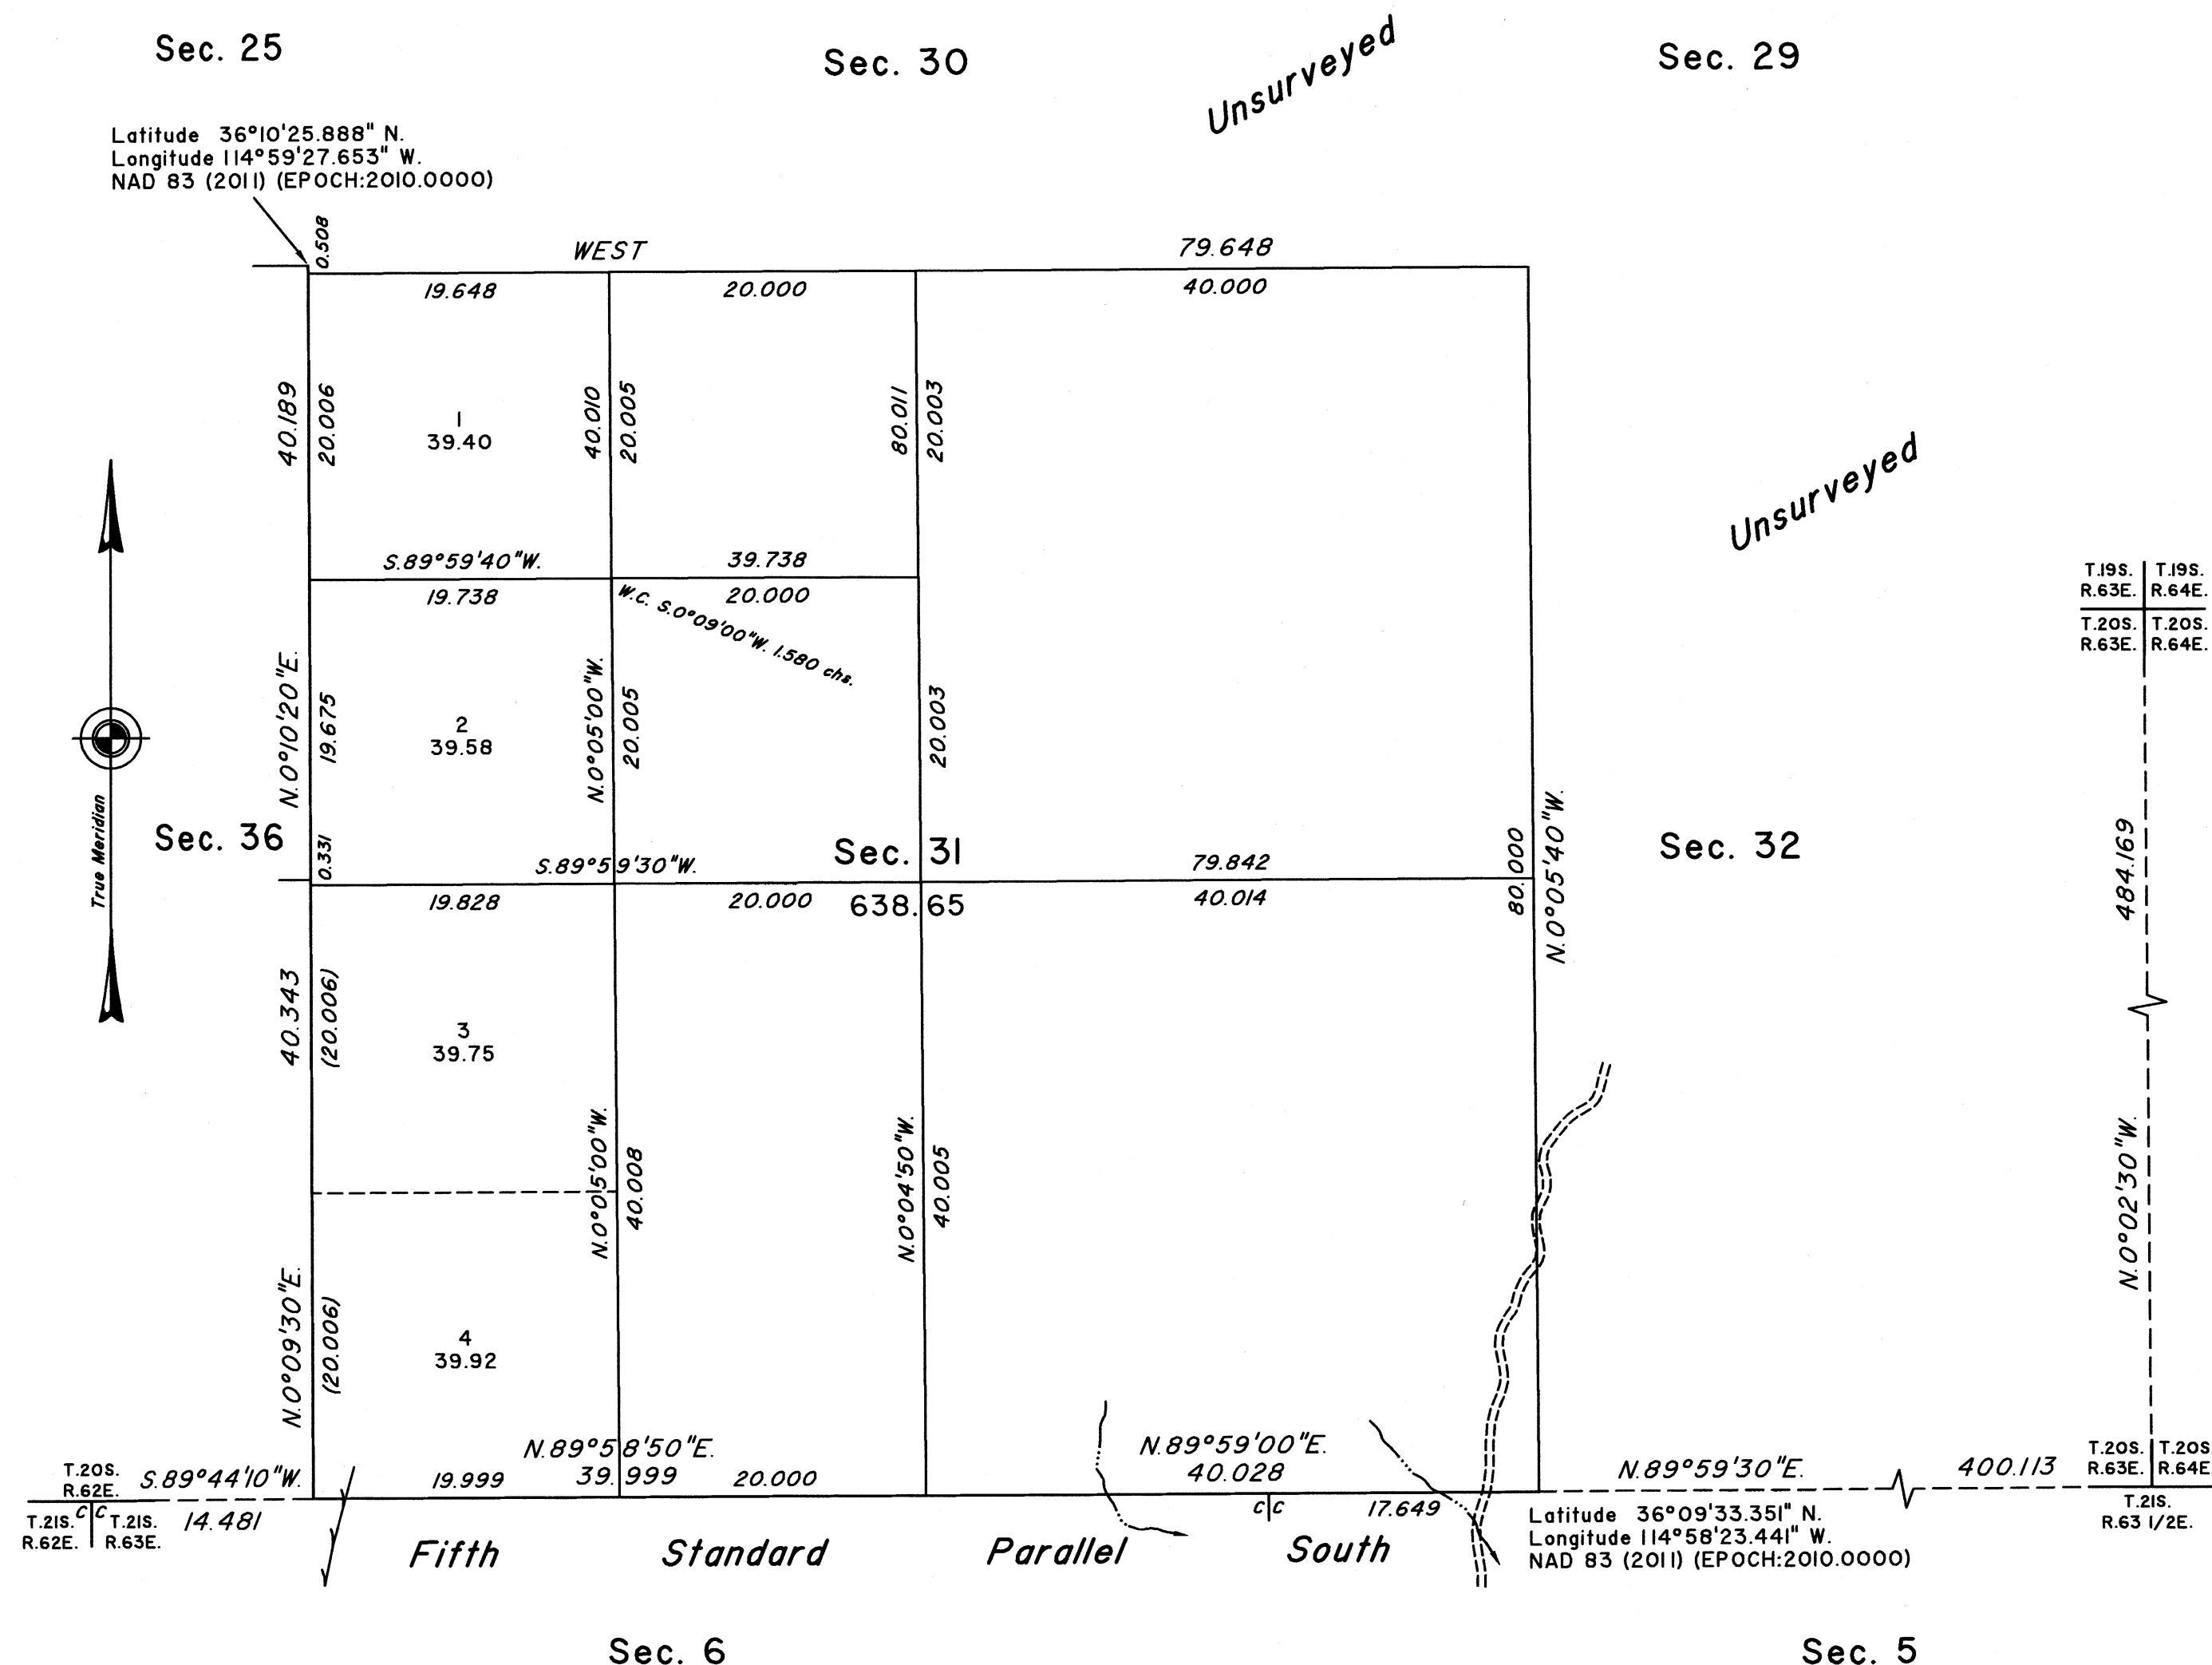

A history of surveys is contained in the field notes.

This plat represents the dependent resurvey of the Fifth Standard Parallel South, through a portion of Range 63 East and a portion of the east boundary, Township 20 South, Range 62 East, designed to restore the corners in their true original locations according to the best available evidence, and the survey of a portion of the subdivisional lines, and the subdivision of section 31, Township 20 South, Range 63 East, Mount Diablo Meridian, Nevada.

Survey executed by Lee T. Wilson, Cadastral Surveyor, beginning January 9, 2024 and completed March 12, 2024, pursuant to Special Instructions dated January 3, 2024, for Group No. 1011, Nevada.

UNITED STATES DEPARTMENT OF THE INTERIOR
BUREAU OF LAND MANAGEMENT

Reno, Nevada September 22, 2025

This plat is strictly conformable to the approved field notes, and the survey, having been correctly executed in accordance with the requirements of law and the regulations of this Bureau, is hereby accepted.

For the Director

Clarence D. Strickland

Chief Cadastral Surveyor for Nevada

T.20S., R.63E., M.D.M.