


Township N° 21 North

Range N° 19 East

Mount Diablo Meridian

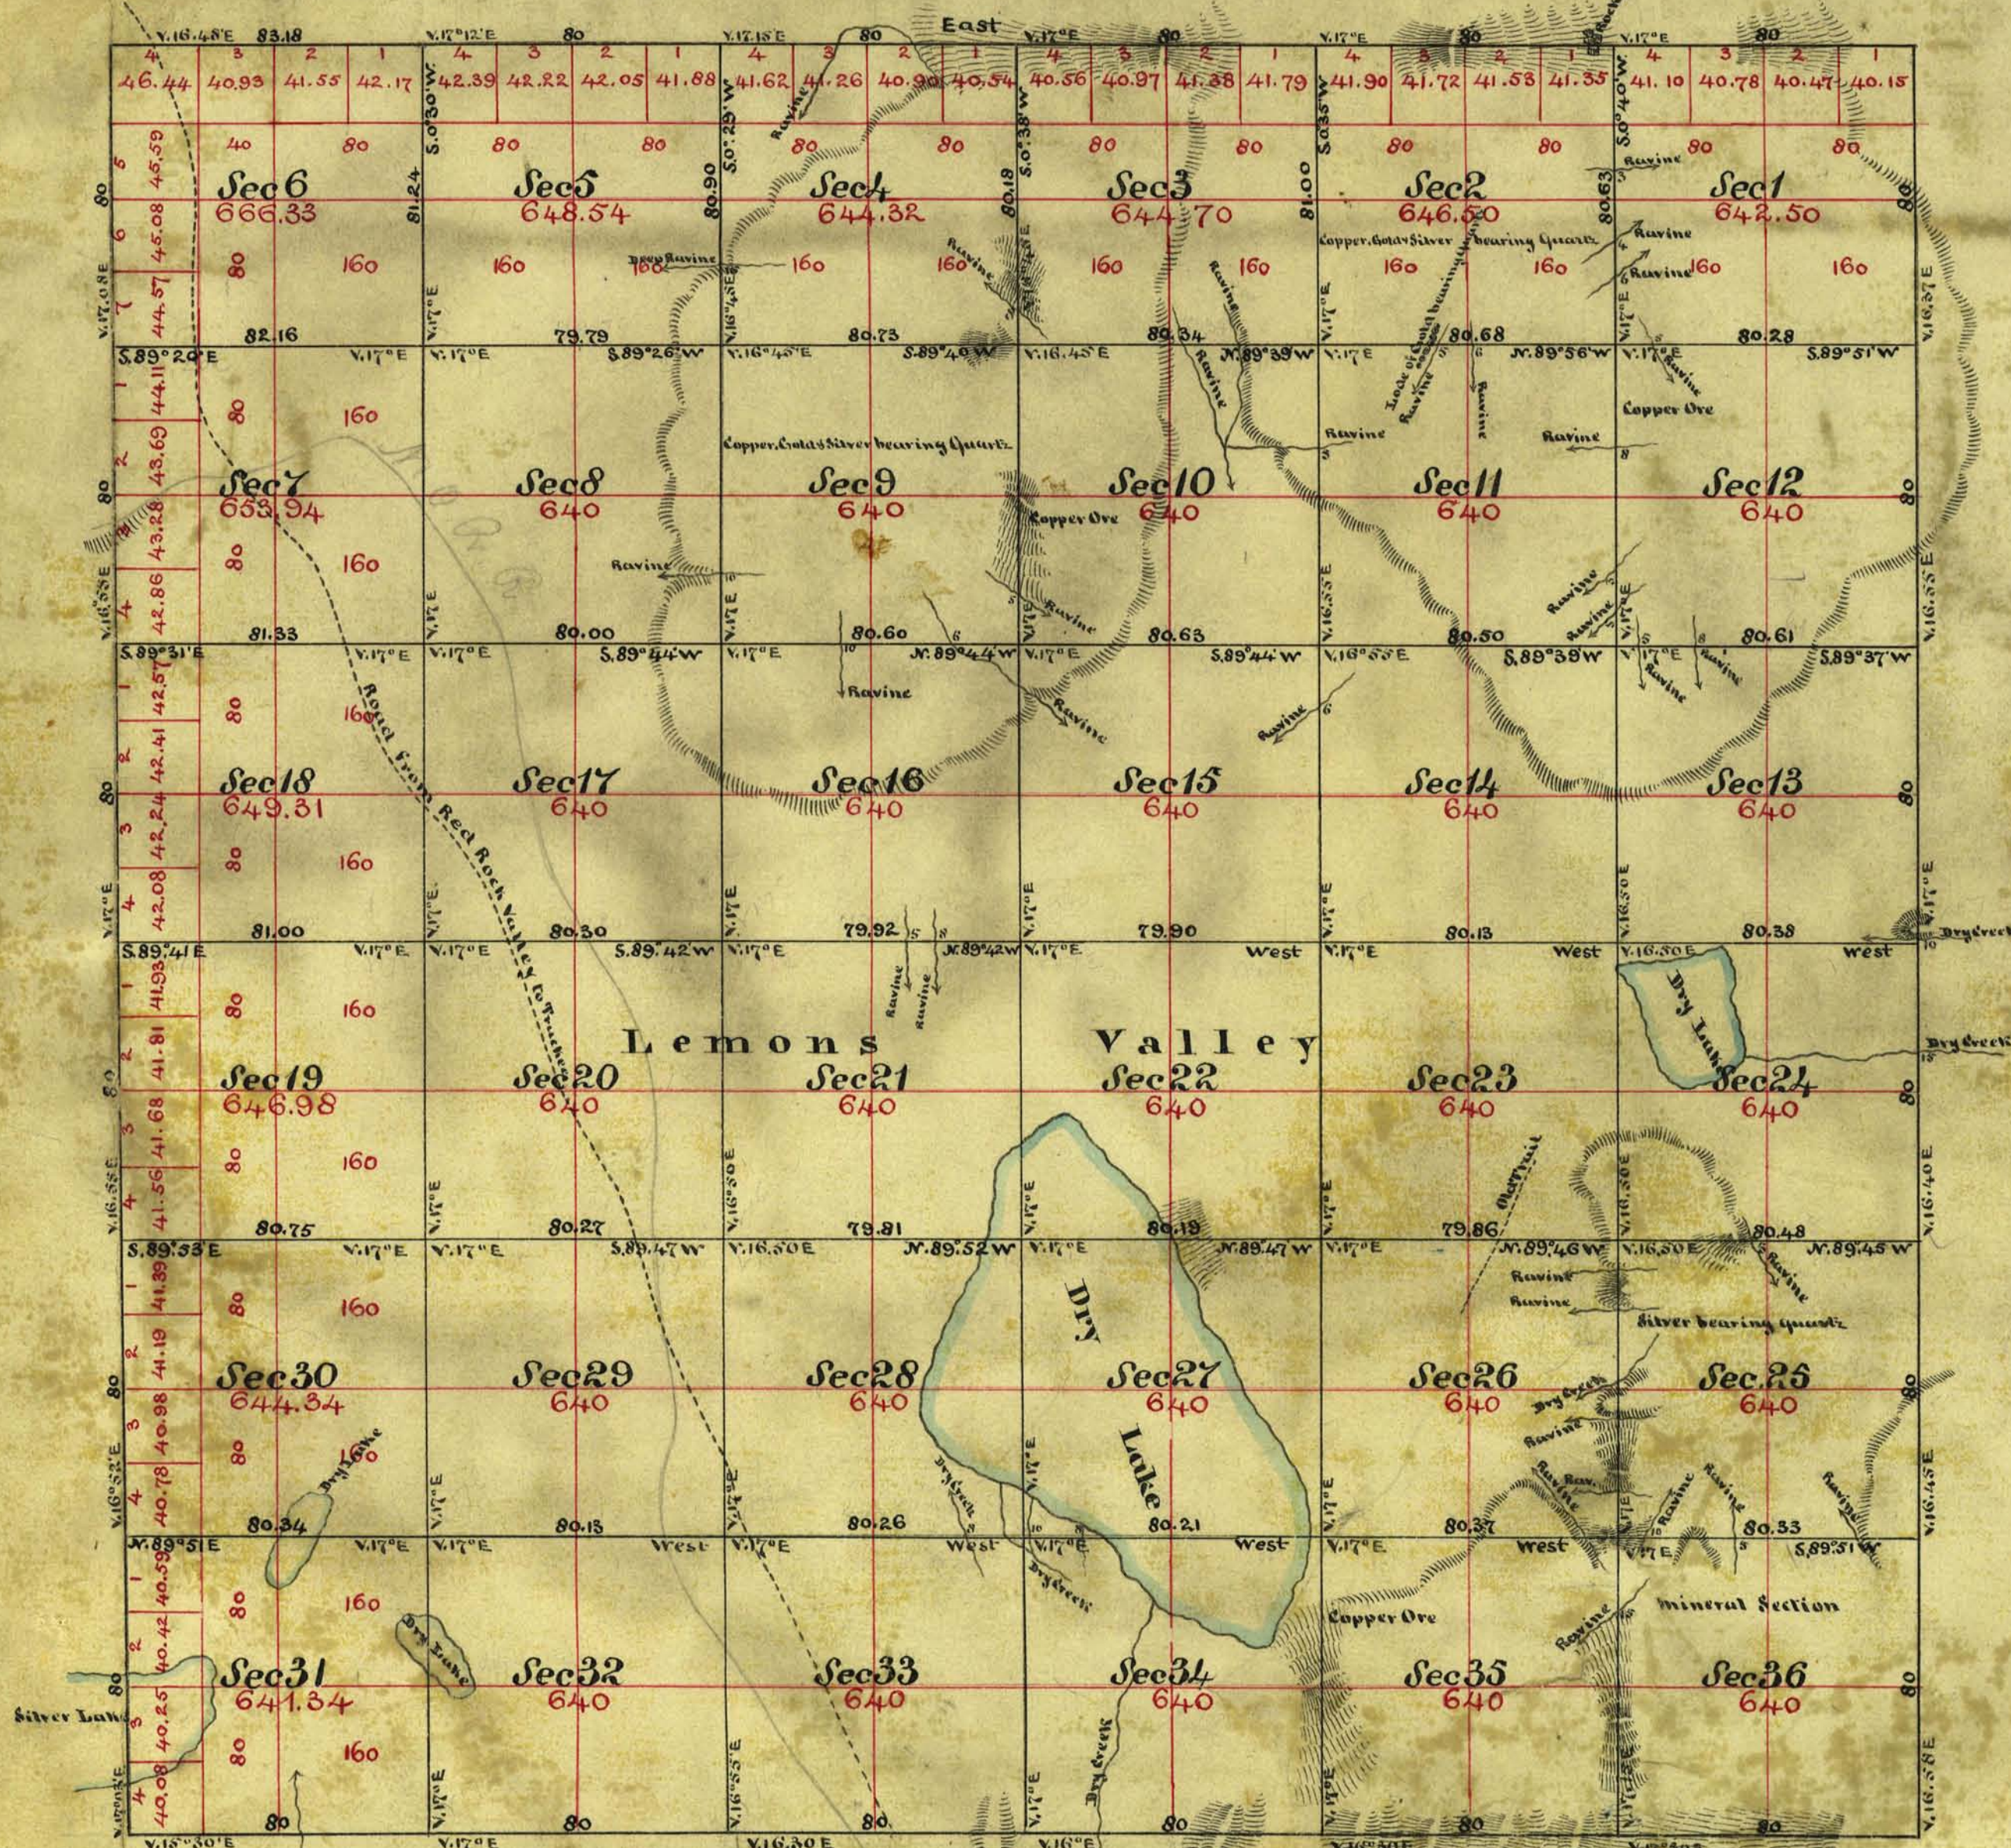

Aggregate Area of Public Land 23, 128.81 Acres

Surveys Designated	By Whom Surveyed	Date of Contract	Amount of Surveys	When Surveyed
South boundary of Township	Butler Bros	July 15 th 1861	6 miles 00chs 00lks	1861
West of Township lines	A. J. Hatch	July 30 th 1867	18 " 03 " 18 "	1867
Section Lines	" "	September 28 th 1867	60 " 16 " 23 "	October 14 th 1867

J. H. Corcoran
A.
6
7

The above Map of Township N° 21 North, Range N° 19 East Mount Diablo Meridian is strictly conformable to the field notes of the surveys there of on file in this Office, which have been examined and approved.
U.S. Surveyor General's Office
Virginia City Nevada
January 15th 1868

0103

V.P.

A. R. Safford
U.S. Surveyor General Nevada

T. 21 N. R. 19 E.