


TOWNSHIP N^o 21 NORTH, RANGE N^o 19 EAST, OF THE MOUNT DIABLO MERIDIAN, NEVADA.
DEPENDENT RESURVEY

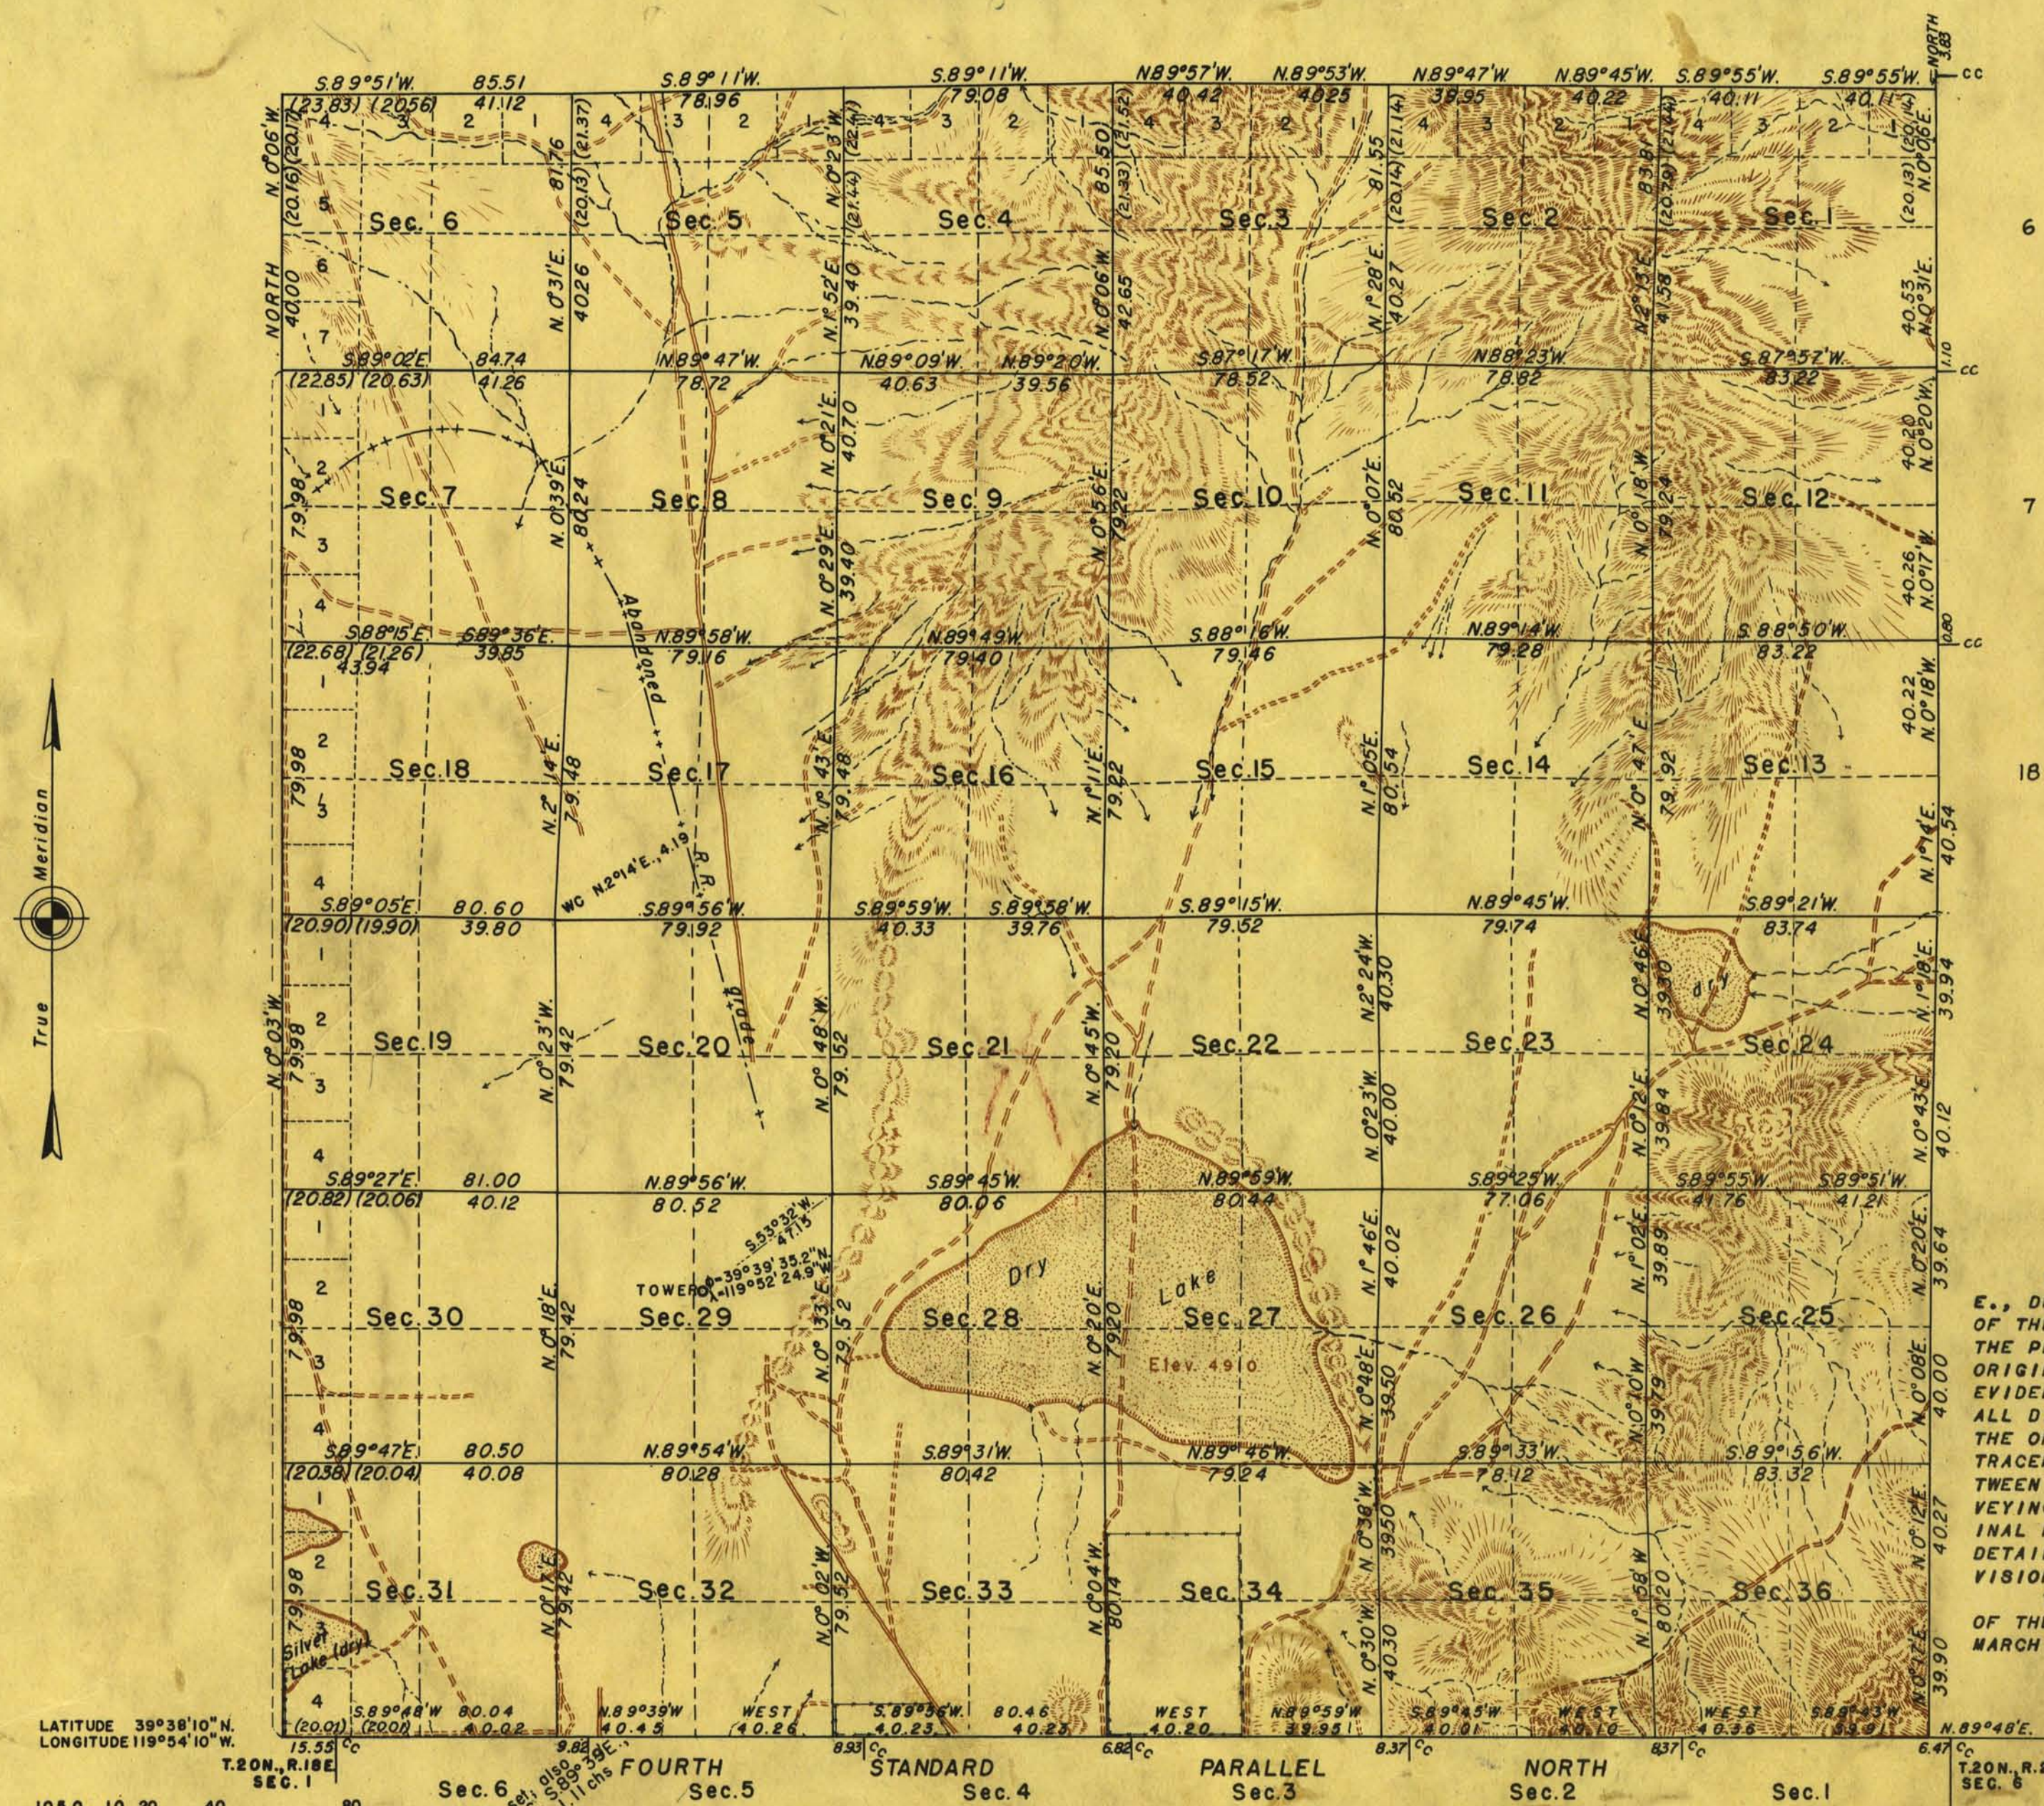

THIS PLAT OF THE RESURVEY OF T. 21 N., R. 19 E., DELINEATES A RETRACEMENT AND REESTABLISHMENT OF THE LINES OF THE ORIGINAL SURVEY AS SHOWN UPON THE PLAT APPROVED JANUARY 15, 1868, IN THEIR TRUE ORIGINAL POSITION ACCORDING TO THE BEST AVAILABLE EVIDENCE OF THE POSITION OF THE ORIGINAL CORNERS; ALL DIFFERENCES BETWEEN THE MEASUREMENTS SHOWN ON THE ORIGINAL PLAT AND THOSE DERIVED IN THE RETRACEMENT HAVE BEEN DISTRIBUTED PROPORTIONALLY BETWEEN THE ACCEPTED CORNERS IN ACCORDANCE WITH SURVEYING RULES; REFERENCE WILL BE MADE TO THE ORIGINAL PLAT FOR THE SHOWING OF THE AREAS AND MORE DETAILED DESCRIPTIONS OF THE VARIOUS SMALL SUBDIVISIONS.

THIS RESURVEY WAS EXECUTED UNDER AUTHORITY OF THE COMMISSIONER'S LETTER 1842626 "E" DATED MARCH 20, 1941 AND TELEGRAM DATED MARCH 11, 1942.

TOTAL AREA OF TOWNSHIP, 23,128.81 ACRES.

LATITUDE 39°38'10" N.
LONGITUDE 119°54'10" W.

T. 20N., R. 18E.
SEC. 1
Scale: 1 inch equals 40 chains.

FOURTH
T. 20N., R. 18E.
SEC. 1
Scale: 1 inch equals 40 chains.

STANDARD
T. 20N., R. 18E.
SEC. 1
Scale: 1 inch equals 40 chains.

PARALLEL
T. 20N., R. 18E.
SEC. 1
Scale: 1 inch equals 40 chains.

NORTH
T. 20N., R. 18E.
SEC. 1
Scale: 1 inch equals 40 chains.

T. 20N., R. 20E.
SEC. 8

LINES DESIGNATED	BY WHOM SURVEYED	GROUP NO.	DATE OF SPECIAL INSTRUCTIONS	WHEN SURVEYED	
				BEGUN	COMPLETED
EXTERIORS: S. BDY N.E. & W. BDYS	CARL S SWANHOLM	312	APRIL 23, 1941	OCT. 4, 1941	OCT. 3, 1942
	CARL S SWANHOLM	"	MARCH 17, 1942	MAR. 30, 1942	OCT. 3, 1942
SUBDIVISIONAL:	JAMES W HARDISON	"	"	"	"
	CARL S SWANHOLM	"	"	"	"
	JAMES W HARDISON	"	"	"	"

DENVER, COLORADO, AUGUST 2, 1943.
THIS PLAT OF TOWNSHIP NO. 21 NORTH, RANGE NO. 19 EAST, OF THE MOUNT DIABLO MERIDIAN, NEVADA, IS STRICTLY CONFORMABLE TO THE FIELD NOTES OF THE SURVEY THEREOF WHICH HAVE BEEN EXAMINED AND APPROVED.

Russell H. Allen
ACTING ASSISTANT SUPERVISOR OF SURVEYS

WASHINGTON, D.C., AUGUST 17, 1943.
THE SURVEY REPRESENTED BY THIS PLAT HAVING BEEN CORRECTLY EXECUTED IN ACCORDANCE WITH THE REQUIREMENTS OF LAW AND THE REGULATIONS OF THIS OFFICE, IS HEREBY ACCEPTED.

W. H. Howell
ACTING ASSISTANT COMMISSIONER