


TOWNSHIP N<sup>o</sup> 21 NORTH RANGE N<sup>o</sup> 23 EAST MOUNT DIABLO MERIDIAN

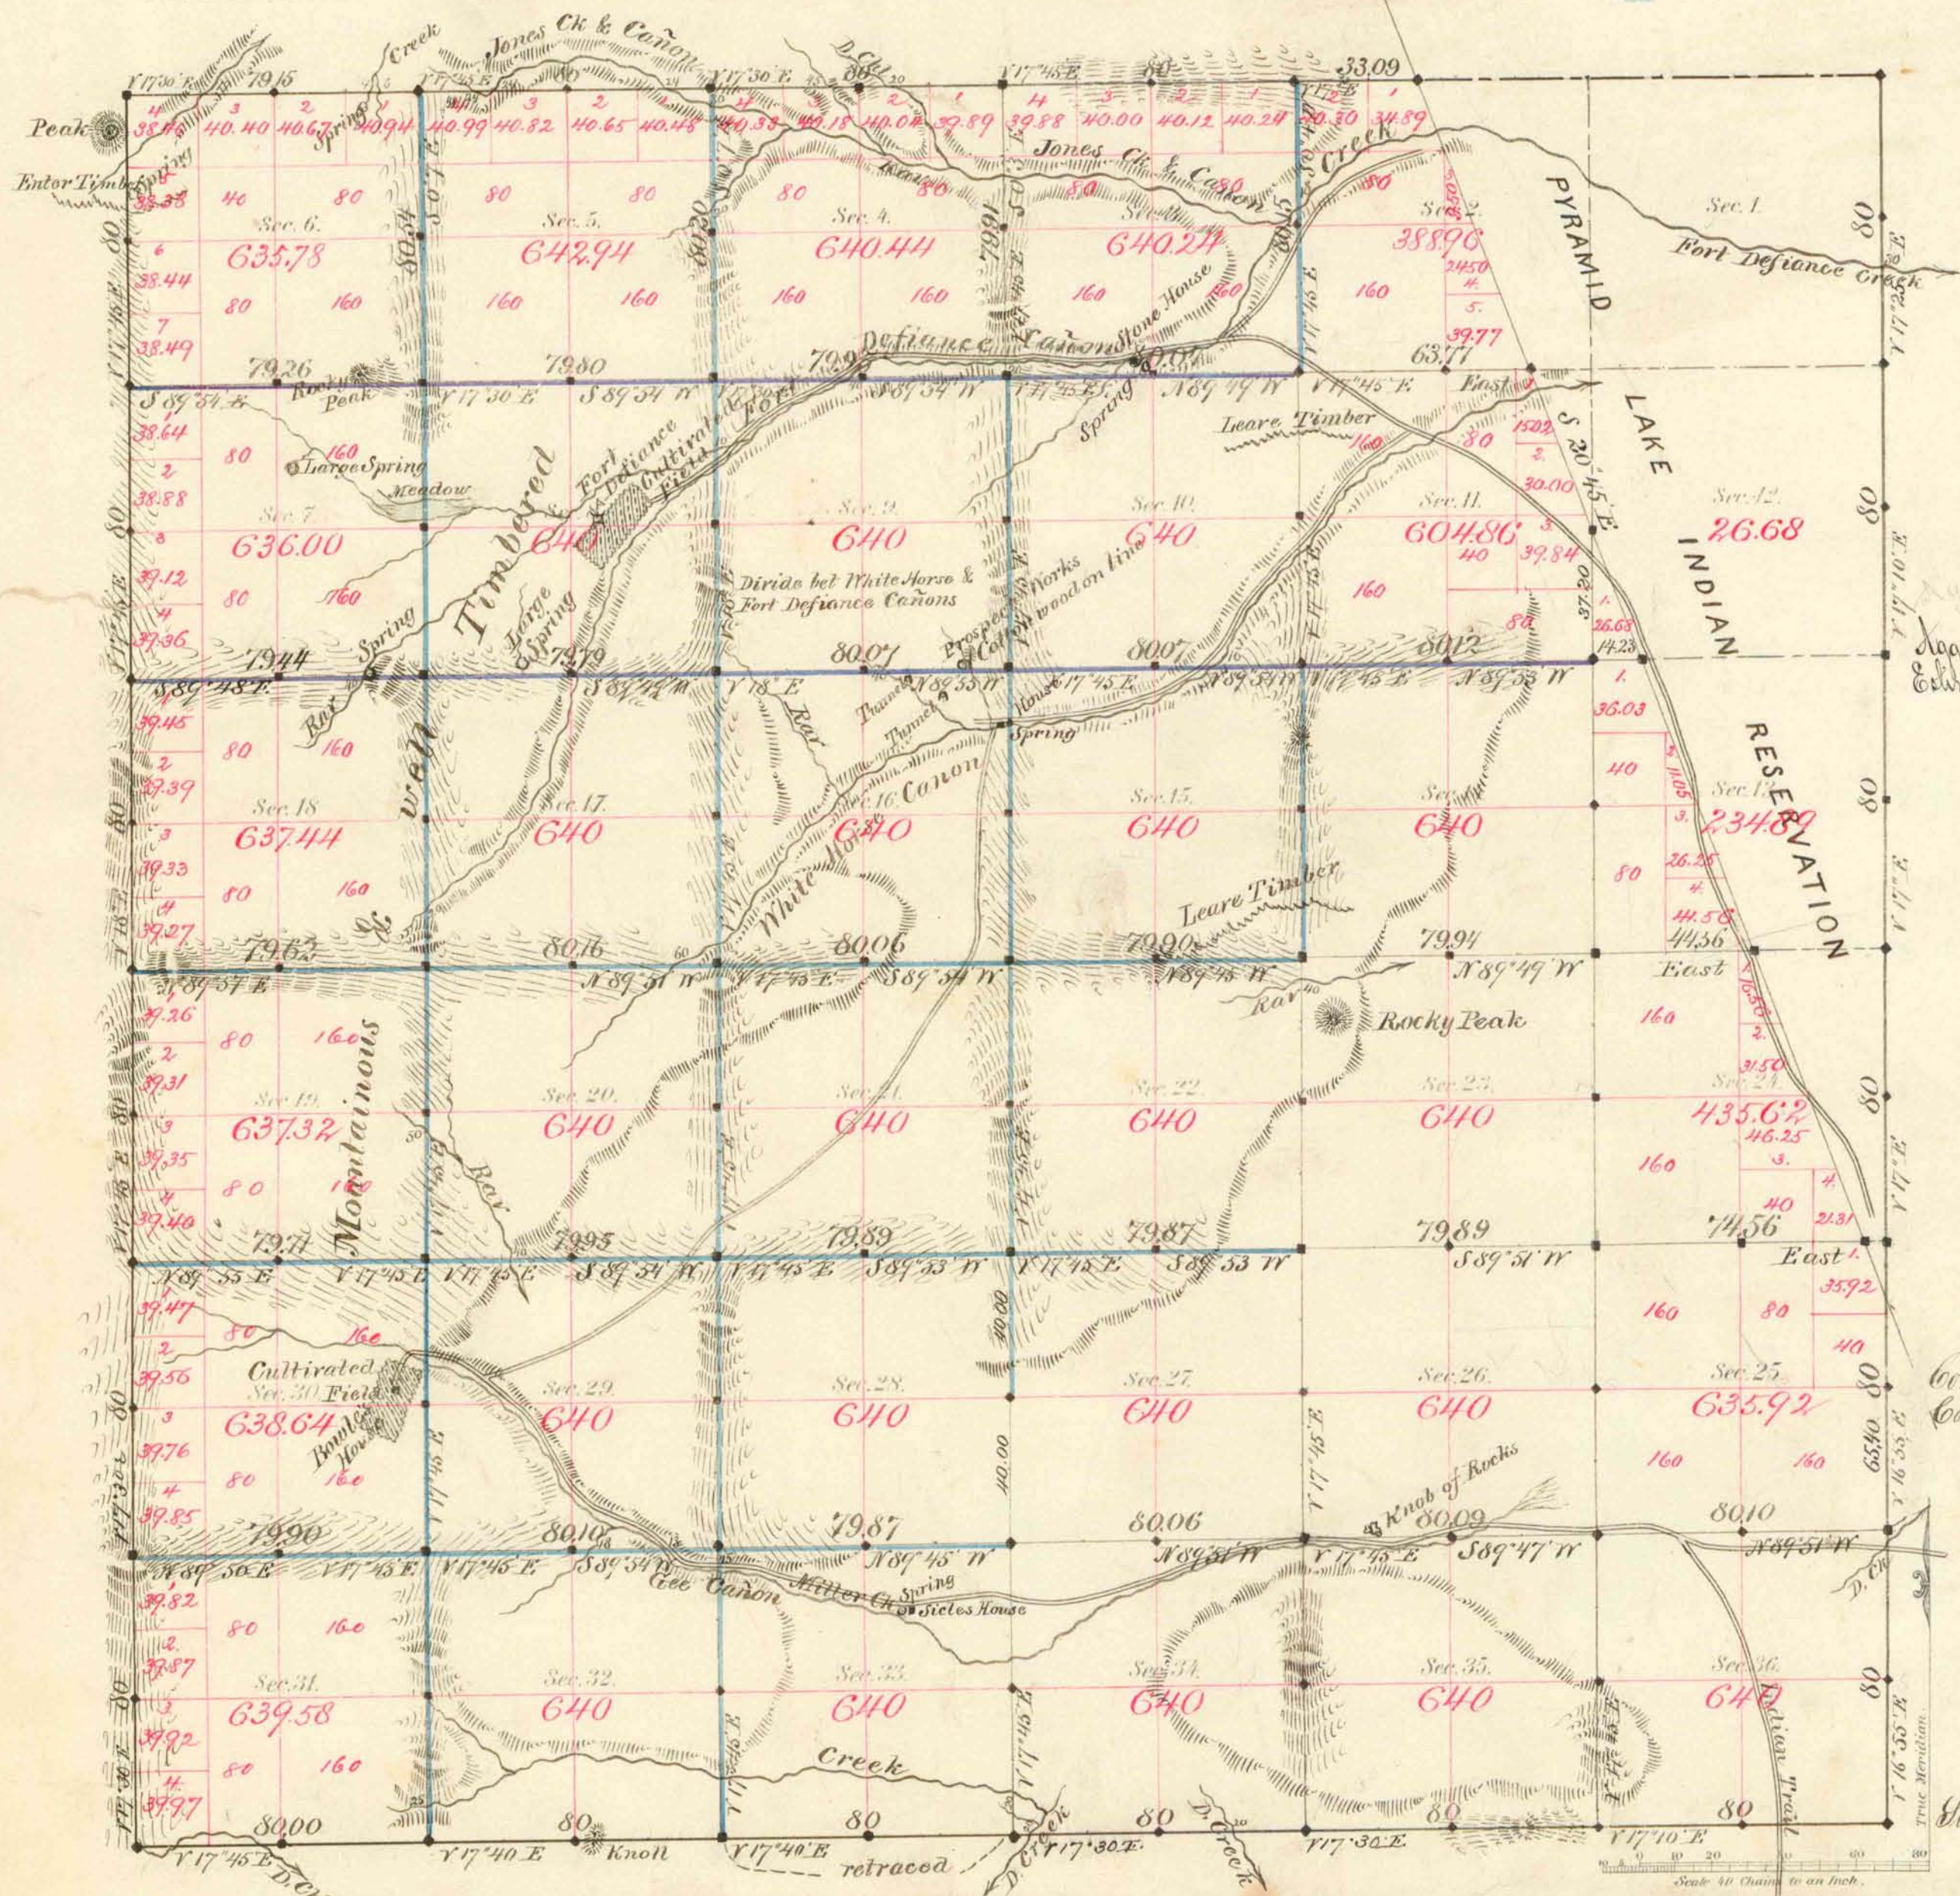

Aggregate Area of Public Land surveyed  
Estimated . . . . . Acres.  
20875.31  
2154.27  
23029.58

Commenced June 8<sup>th</sup> 1882  
Completed " 16<sup>th</sup> "

Subdivisions not noted run with a Variation of 17°30' East

| Survey Designated | By Whom Surveyed | Date of Contract | Amount of Survey | When Surveyed |
|-------------------|------------------|------------------|------------------|---------------|
| S. & E. 3d.       | S. M. Foreman    | June 27. 1865    | 12 00 00         |               |
| Rever. Rine       | Barker & Catow   | Oct. 4. 1878     |                  |               |
| N. & W. 3d.       | H. W. Taylor     | April 10. 1882   | 10 32 24         | 1882          |
| Subdiv. black     | " "              | " "              | 18 34 31         | June "        |
| " blue            | " "              | " "              | 37 38 46         | " "           |

The above Map of Township N. 21 North of Range N. 23 East  
Mt Diablo Meridian is strictly conformable to the field  
notes of the survey thereof on file in this Office, which have been examined and approved.  
Surveyor General's Office.  
Rene Nevada  
July 17<sup>th</sup> 1882  
Sur. Gen. Nev.