


TOWNSHIP N° 21 NORTH RANGE N° 23 EAST

MOUNT DIABLO MERIDIAN

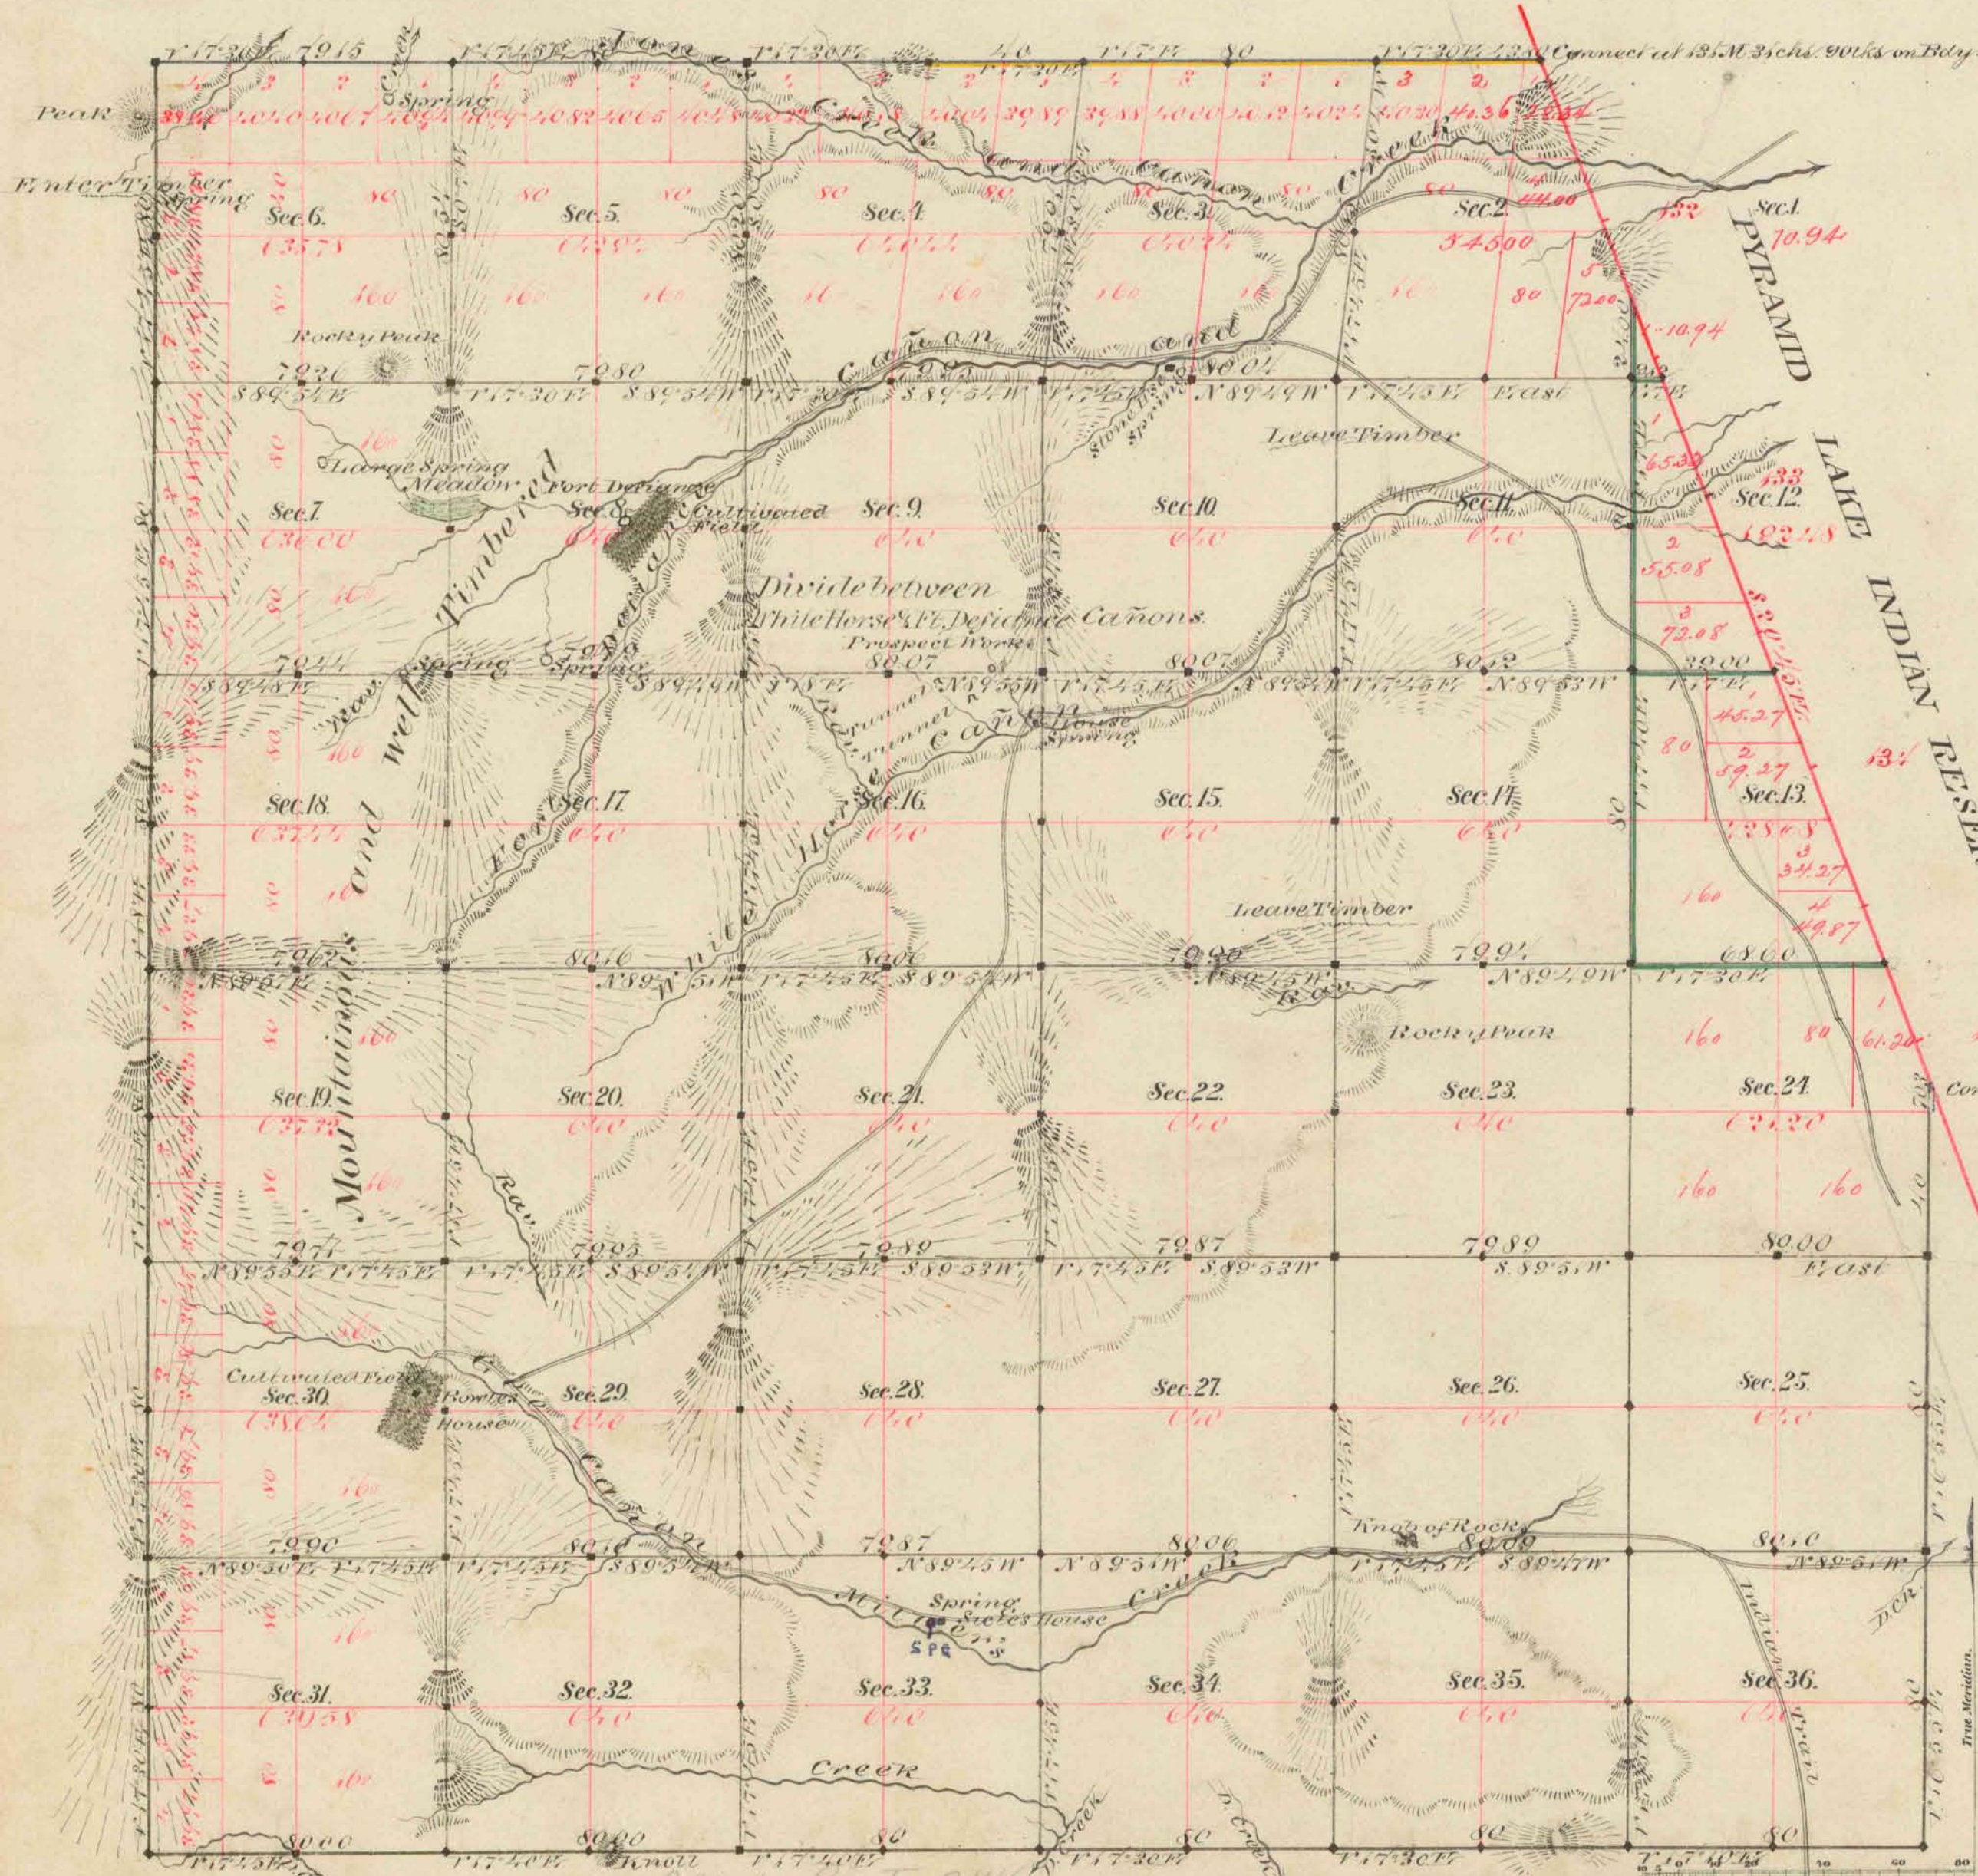

Sur. land 21663.420.
P.L.R. (est) 1426.16.
Total area 23029.58.

Old Survey Commenced Jan 8th 1882
" " Completed " 16th "
New " Commenced Apr 20th 1887
" " Completed " "

Subdivisions not otherwise noted run with Sec 17 30 E.

Survey Designated.	By Whom Surveyed.	Date of Contract.	Amount of Survey.	When surveyed.
S. & P. line	S. W. Dorman	Jan 1 st 1882	12 00 00 (black)	"
Subdivisions	K. W. Taylor	April 1 st 1882	55 72 77	1882
N. W. P. line	"	"	16 32 24	"
Re. line	Dany Dore	May 20 th 1887	3 59 68 (red)	1887
Sec. Sub.	"	Spec. Pro. May 20 th 1887	3 50 72 (green)	"

790 Conl.
H
136
184
"

The above Map of Township N° 21 N of Range N° 23 E of Mount Diablo Meridian is strictly conformable to the field notes of the survey thereof on file in this Office, which have been examined and approved.

Surveyor General's Office, Reno. *Charles W. Smith*
Reno Nev. Jan 19th 1888 U.S. Sur. Gen'l of Nevada.