


Resurvey

Township No 21 North Range No 23 East Mt Diablo Meridian, Nevada

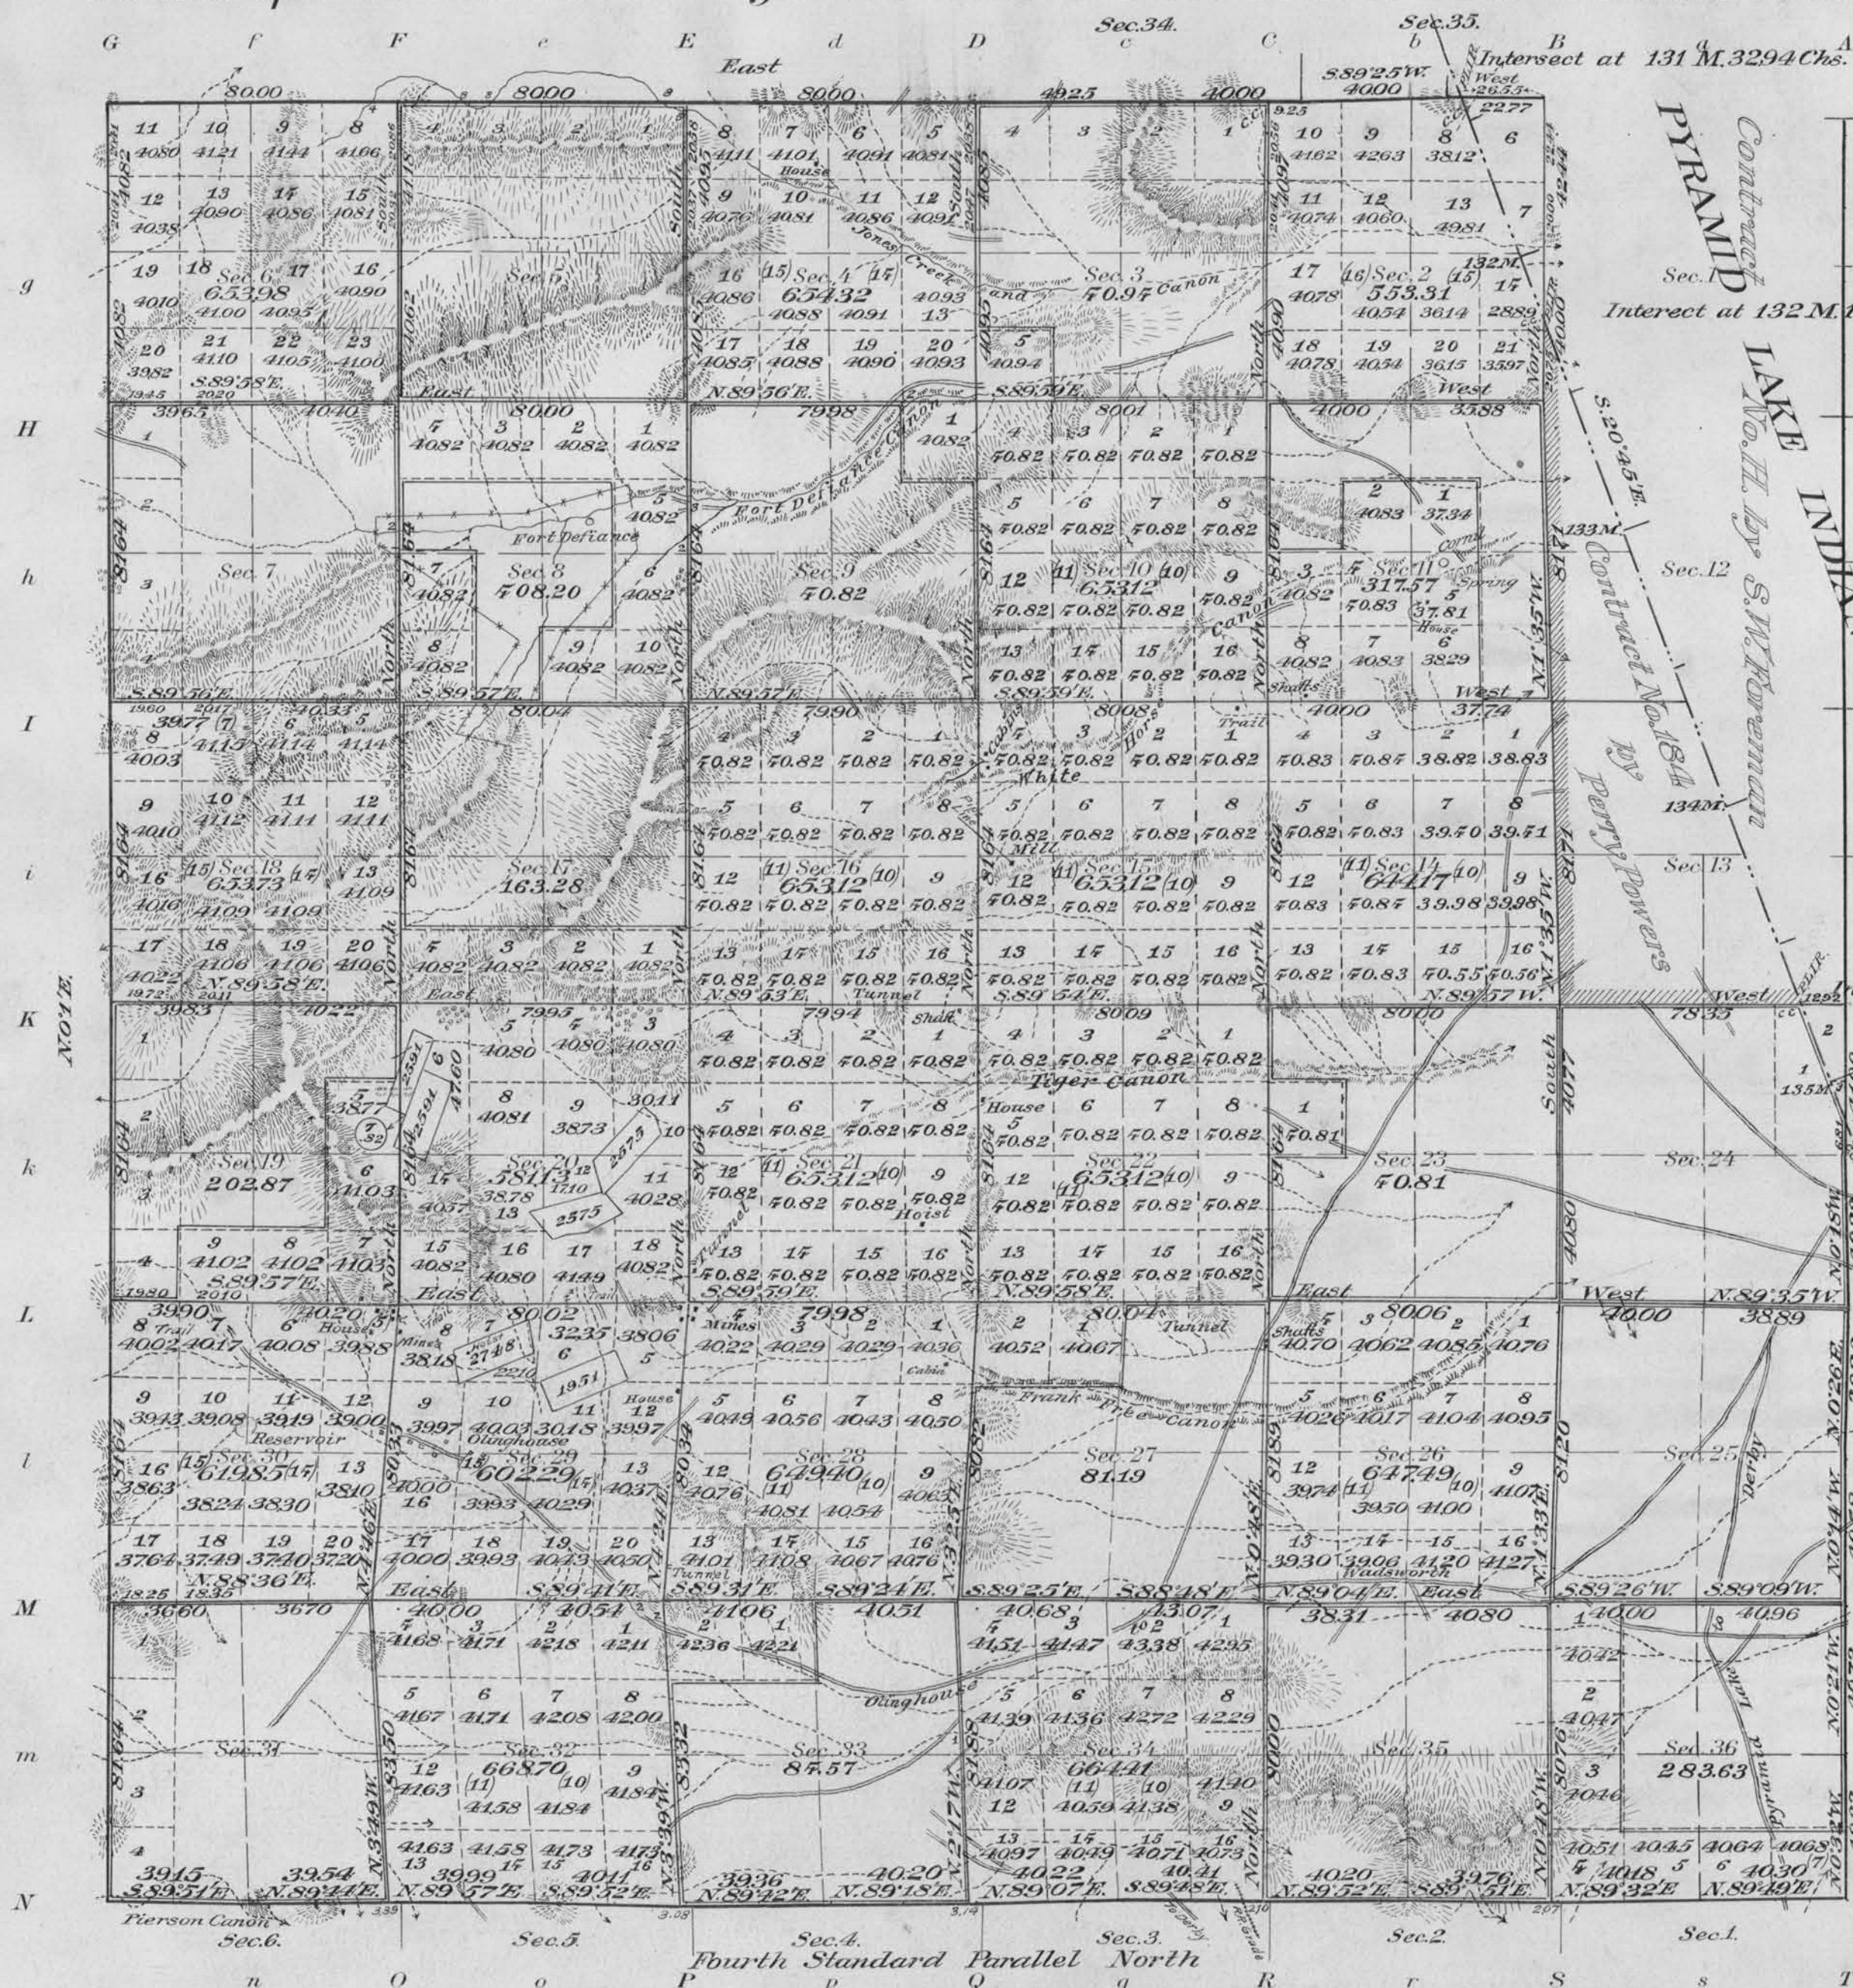

PATENTED		
Sur. No.	Lode	Claimant
1951	Cabin No 2	L.D. Piazza & A. Dondoro
2575	Black Horse	E.J. Bridges & John Nolan
2591	Nolan	" " " "
"	Mattie B	" " " "
"	Alice	" " " "
2748	No 2 Mine	Texas Nevada Gold Mining & Milling Co.

Sec.	NE 1/4 SW 1/4 SE 1/4 N 2	Owner
5.	All	"
7.	All	"
8.	{ E 1/2 SW 1/4 NW 1/4 SE 1/4 N 2 }	STATE OF NEVADA
9.	{ SE 1/4 NE 1/4 W 1/4 SE 1/4 }	C.P.R.R.
11.	{ N 1/4 NW 1/4 SW 1/4 NW 1/4 }	"
17.	{ E 1/2 NE 1/4 E 1/2 SE 1/4 }	"
19.	{ N 1/4 SW 1/4 N 2 SE 1/4 }	"
23.	{ NW 1/4 NE 1/4 W 1/4 NE 1/4 }	"
24.	{ NE 1/4 SW 1/4 W 1/4 SW 1/4 }	"
25.	All (Outside P.L.I.R.)	State of Nevada
27.	All	C.P.R.R.
31.	All	"
33.	S 1/4 NW 1/4 SW 1/4 E 2	"
35.	All	"
36.	{ NE 1/4 E 1/2 NW 1/4 NE 1/4 SE 1/4 }	State of Nevada

Note:- The above described lands were disposed of in accordance with surveys and plats approved July 17, 1882, January 19, 1886, and March 13, 1889. The areas thereof are therefore omitted from this Plat.

Note:- Deputy reports Township to be mineralized.

Areas in Acres	
Public Land	
Indian Reservation	
Indian Allotments	
Mineral Claims	
Water Surface	
Total Area	

Latitude 39°37'N
Longitude 119°20'W
Scale 40 Chains to an inch
Mean Magnetic Declination 18°30'E

Surveys Designated	By Whom Surveyed	Contract		Amount of Surveys		When Surveyed	
		No.	Date	Mls.	chs.	Began	Completed
Resurvey Township Lines	William McKenney	266	Feb. 1, 1910	10	19	Apr. 20, 1910	May 5, 1910
Subdivisions	"	"	"	54	34	May 6, "	Oct. 2, "
4th St. Par. N.	"	"	"	5	79	Apr. 24, "	May 3, "
N and E. Bdy.	"	"	"	3	69	Sept. 30, "	Oct. 2, "
Subdivisions	"	"	"	3	9	"	"
Subdivisions	"	"	"	74	61	"	"
Connections	"	"	"	22	03	"	"

The above map of Township No. 21N. Range No. 23E. of the Mt Diablo Meridian Nevada is strictly conformable to the field notes of the survey thereof on file in this office, which have been examined and approved

U. S. Surveyor General's Office.
Reno, Nevada, February 20, 1911

Matthew C. Kyle
Surveyor General.