
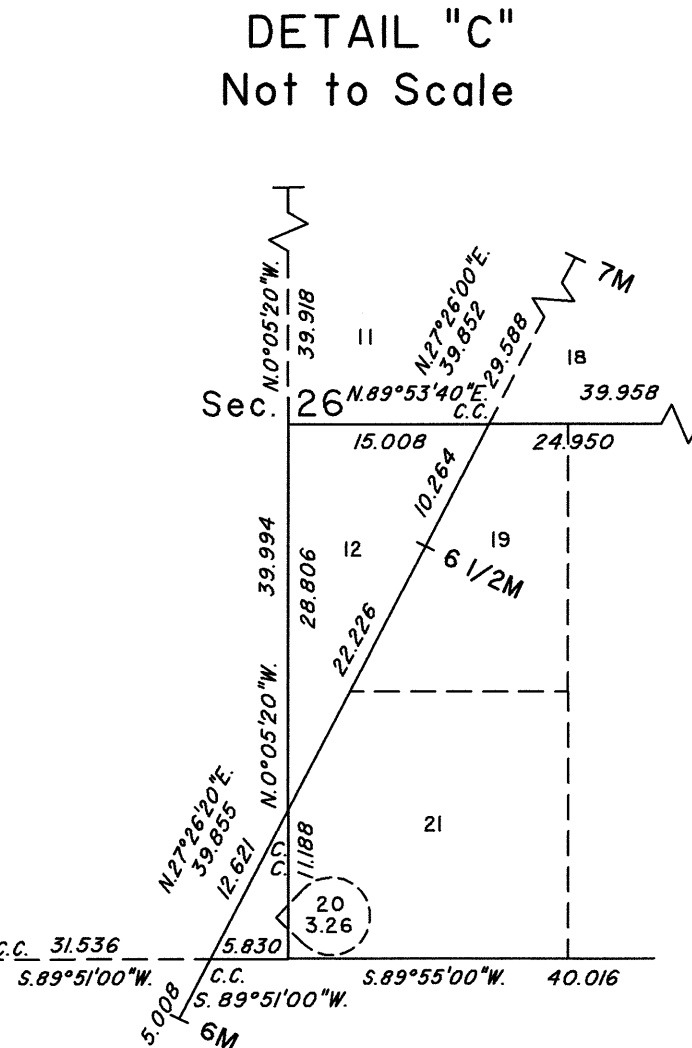
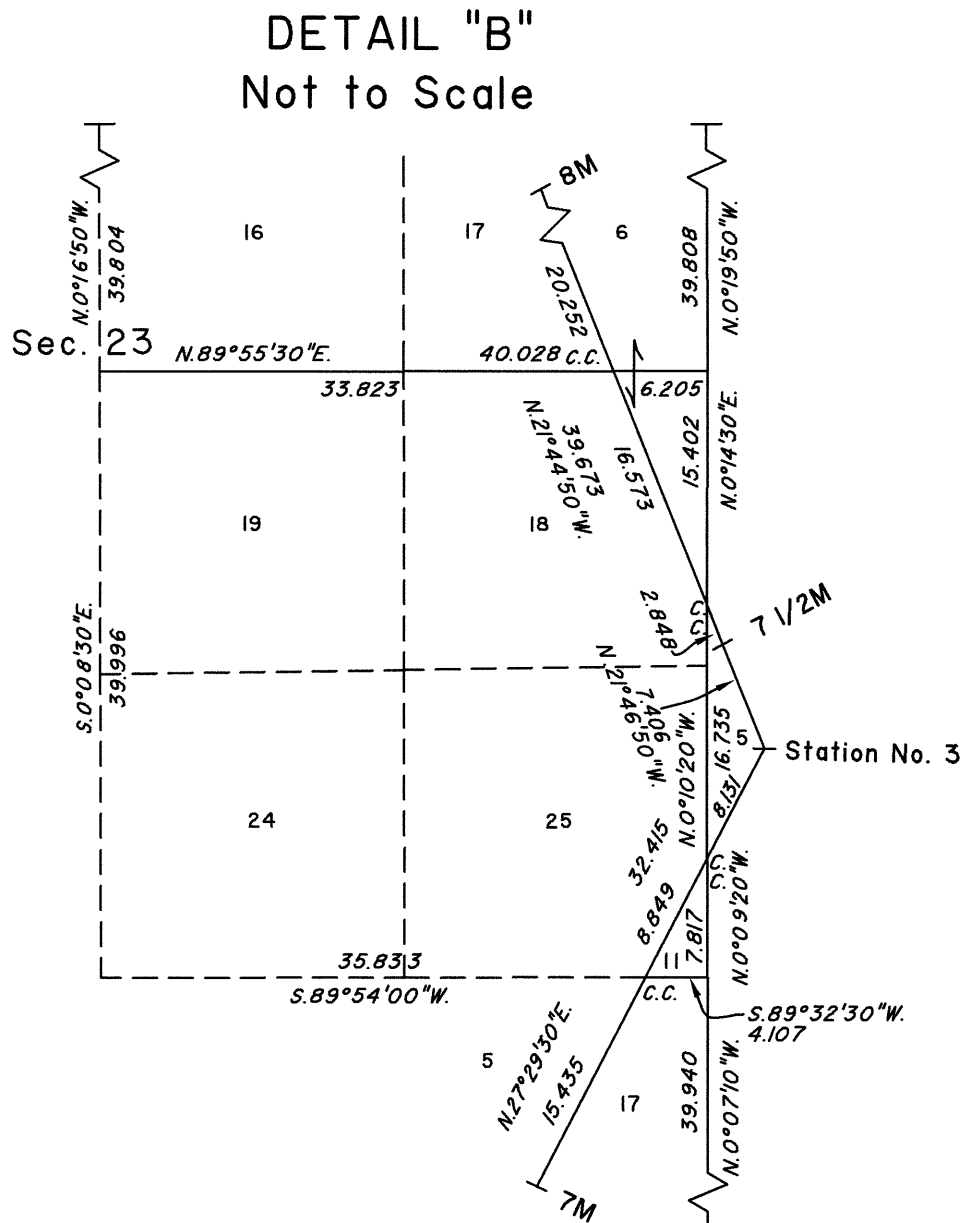
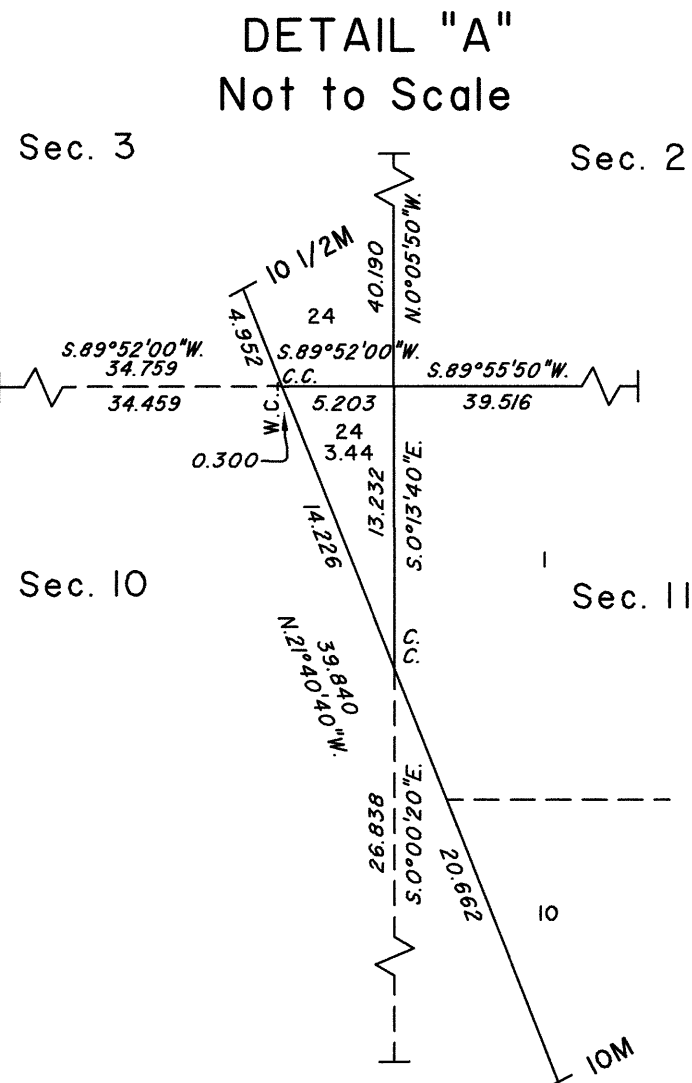


TOWNSHIP 21 NORTH, RANGE 24 EAST, OF THE MOUNT DIABLO MERIDIAN, NEVADA
DEPENDENT RESURVEY

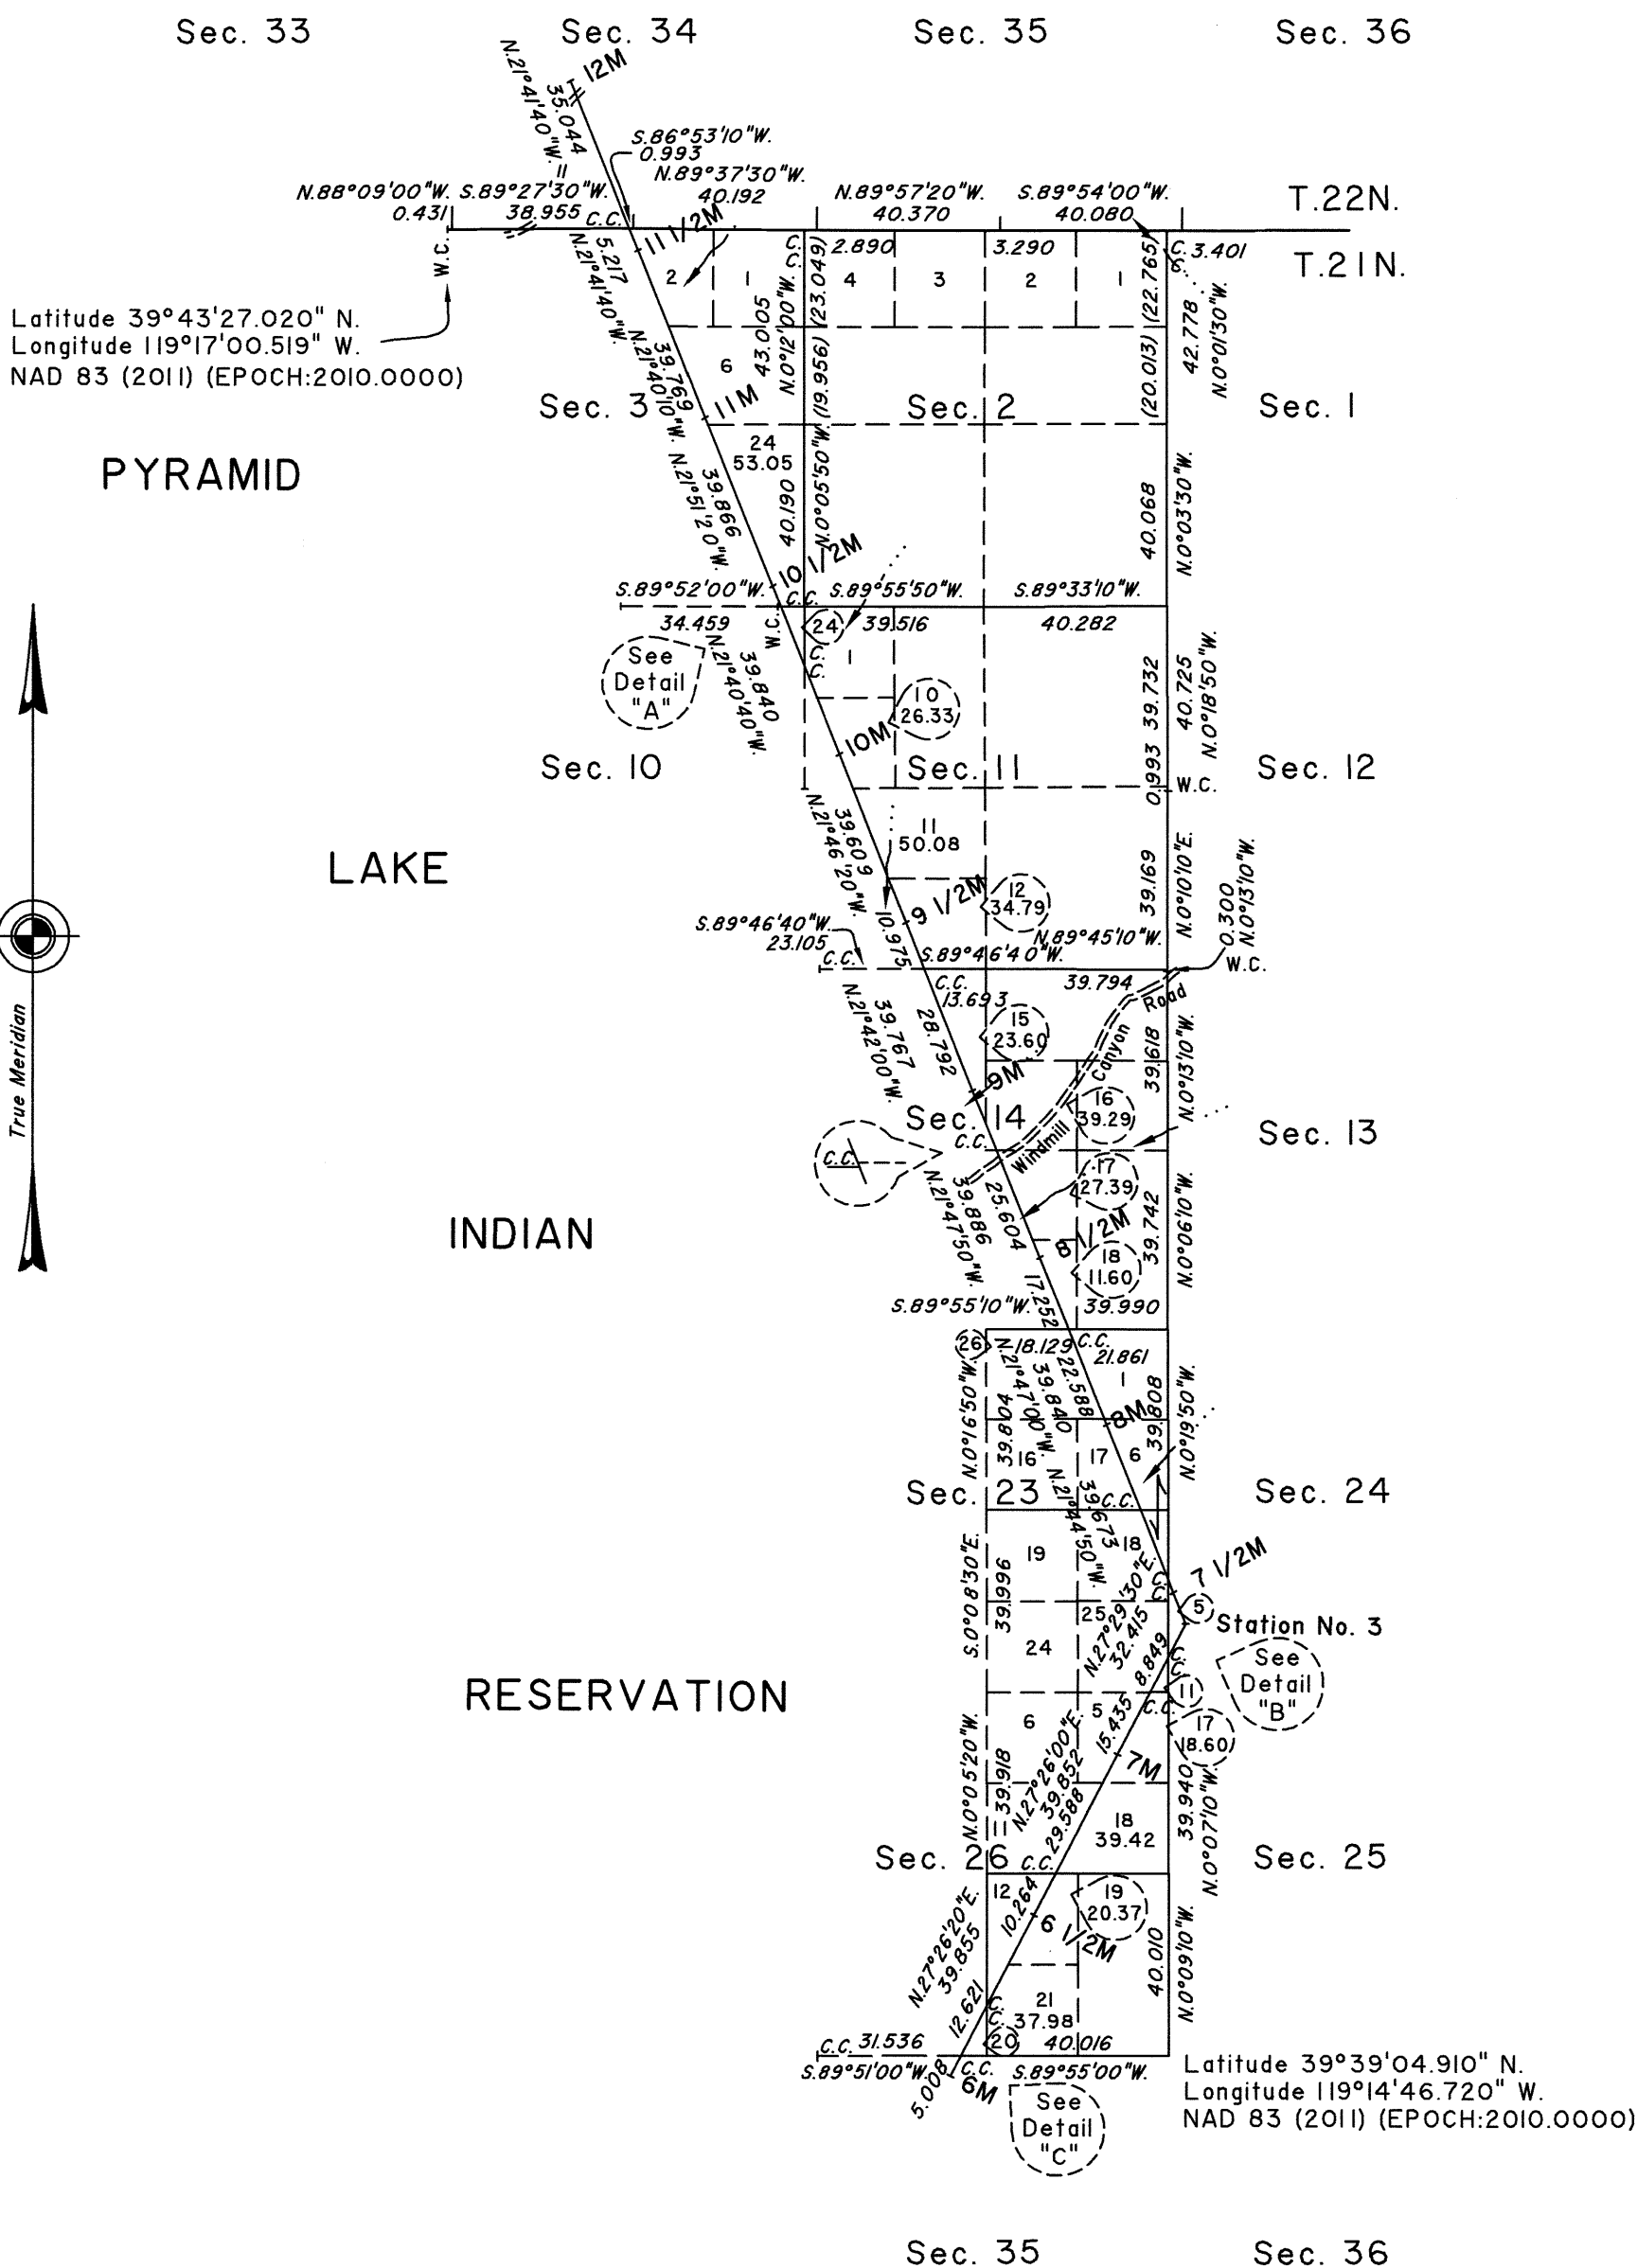

A history of surveys is contained in the field notes.

This plat represents the dependent resurvey of a portion of the Pyramid Lake Indian Reservation boundary, a portion of the south boundary of Township 22 North, Range 24 East and a portion of the subdivisional lines, designed to restore the corners in their true original locations according to the best available evidence, and portions of the subdivision-of-section lines of sections 23 and 26, Township 21 North, Range 24 East, Mount Diablo Meridian, Nevada.

Except as indicated hereon, the lottings and areas are as shown on the plats approved February 19, 1907, February 25, 1908, and May 15, 1913.

Survey executed by Michael O. Jones, Cadastral Surveyor, beginning June 23, 2020 and completed March 30, 2022 pursuant to Special Instructions dated June 8, 2020, for Group No. 995, Nevada.

UNITED STATES DEPARTMENT OF THE INTERIOR
BUREAU OF LAND MANAGEMENT

Reno, Nevada September 7, 2022

This plat is strictly conformable to the approved field notes, and the survey, having been correctly executed in accordance with the requirements of law and the regulations of this Bureau, is hereby accepted.

For the Director

Michael O. Hammer

Chief Cadastral Surveyor for Nevada