

CR
6/19/84

ORIGINAL

OFFICIALLY FILED
NEVADA STATE OFFICE
10:00 a.m., January 5, 1978

TOWNSHIP 21 NORTH, RANGE 26 EAST, OF THE MOUNT DIABLO MERIDIAN, NEVADA


DEPENDENT RESURVEY

Sec. 31

Sec. 32

Sec. 33

Sec. 34

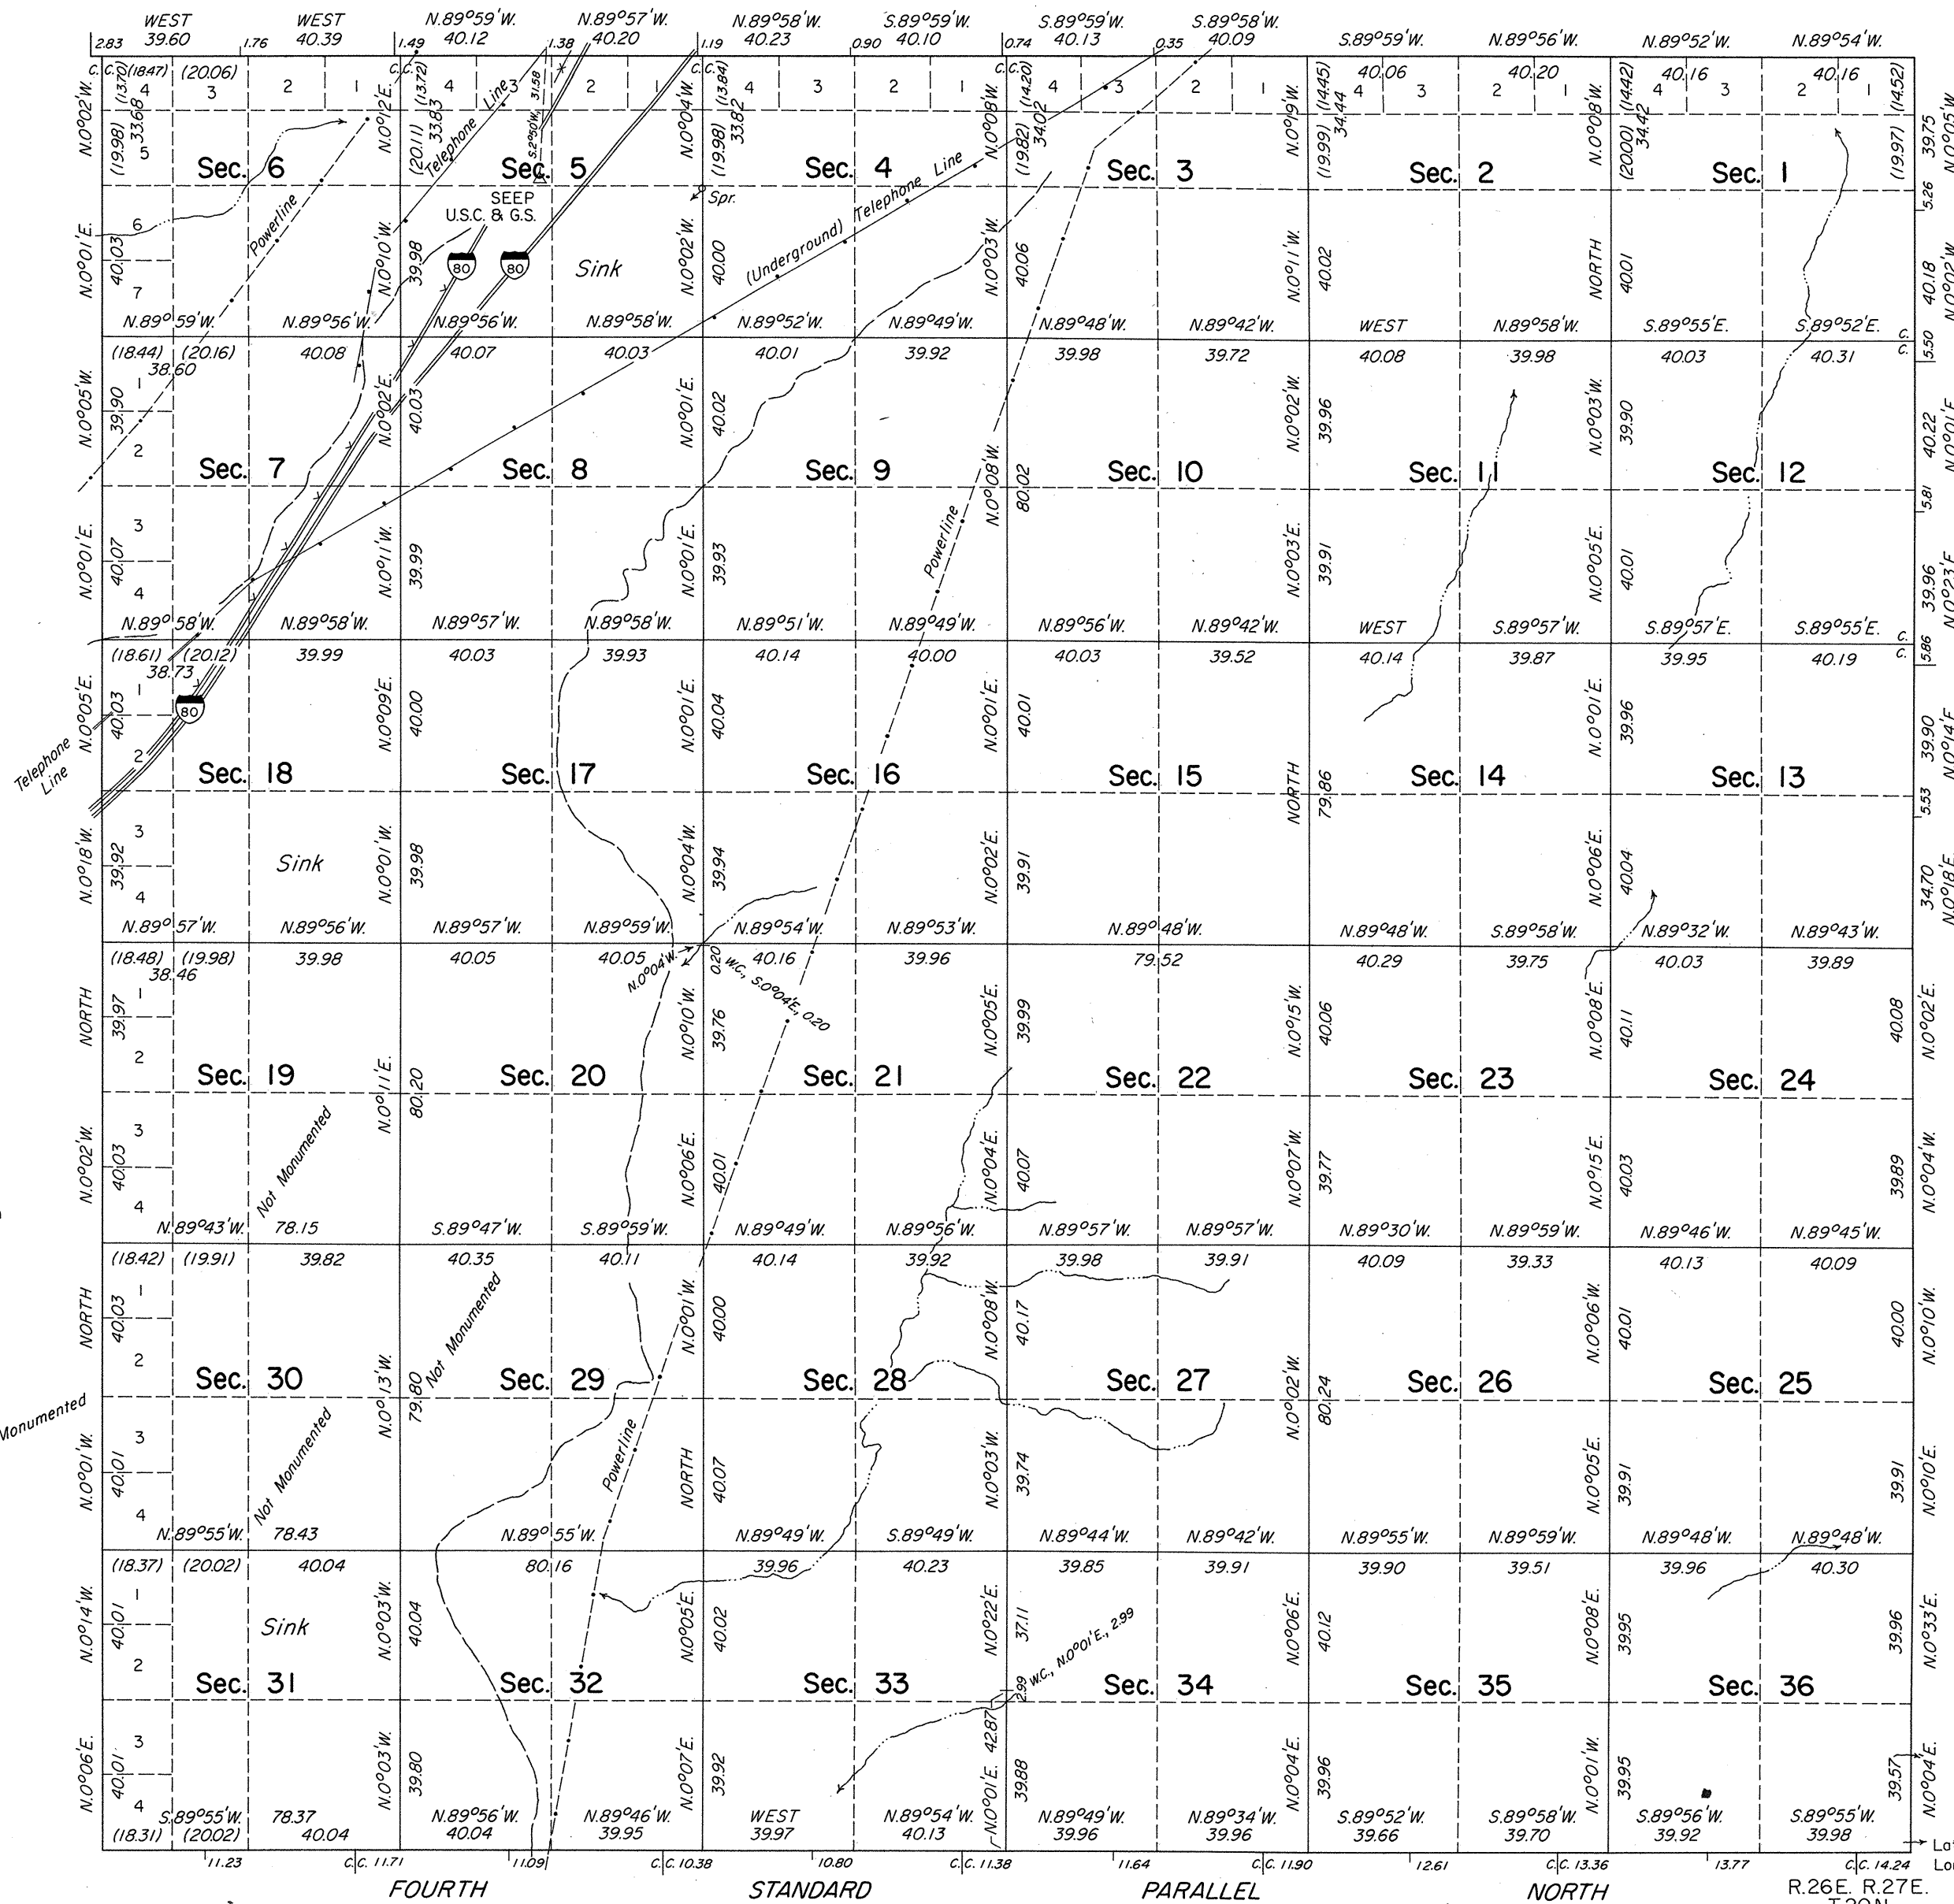

Sec. 6

A history of surveys is contained in the field notes.

A dependent resurvey of the north and east boundaries was executed concurrently under T. 22 N., R. 26 E., and T. 21 N., R. 27 E., respectively, of this group.

This plat represents a dependent resurvey of the Fourth Standard Parallel North, through R. 26 E., and the west boundary and subdivisional lines of T. 21 N., R. 26 E., designed to restore the corners in their true original locations according to the best available evidence.

Survey executed by Neil R. Forsyth and Michael R. Collie, Cadastral Surveyors, September 4 to October 30, 1974, under Special Instructions dated July 29, 1974, for Group No. 515, Nevada.

Sec. 7

Sec. 18

UNITED STATES DEPARTMENT OF THE INTERIOR
BUREAU OF LAND MANAGEMENT
Washington, D.C. November 30, 1977

This plat is strictly conformable to the approved field notes, and the survey, having been correctly executed in accordance with the requirements of law and the regulations of this Bureau, is hereby accepted.

For the Director

Bernard W. Ziegler
Chief, Division of Cadastral Survey

Sec. 6

Sec. 5

Sec. 4

Sec. 3

Sec. 2

Sec. 1

