


G *f* *F* *e* *E* *d* *D* *c* *C* *b* *B* *a* *A*

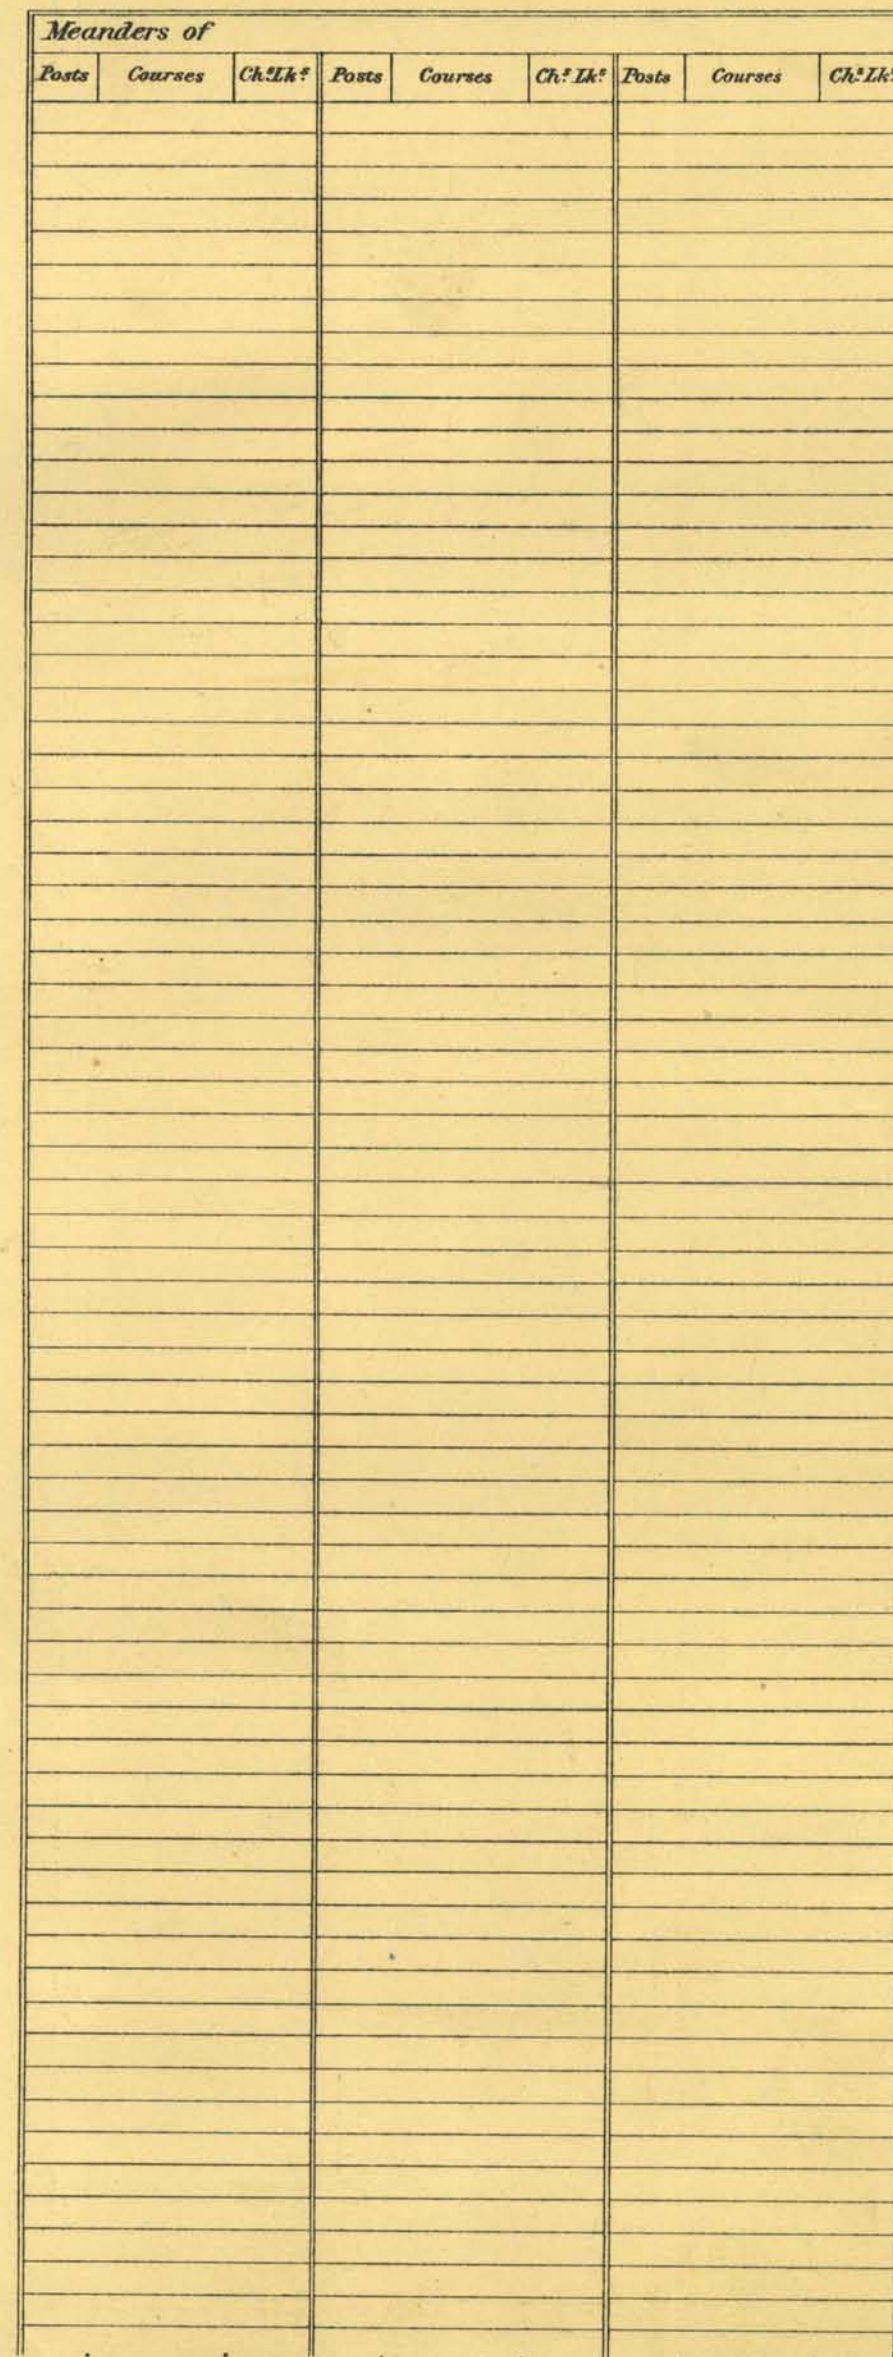

Surveys Designated	By Whom Surveyed	Date of Contract	Amount of Surveys M. Crs. Lks.	When Surveyed	Color
S. 34 th . Township lines	W. Epler	Aug. 1, 1865	6 00 00	1865	Black
N. & E. B'dy " "	E. B. Monroe	Dec. 29, 1864	12 00 30	1865	"
W. " " "	" " "	Oct. 12, 1868	6 00 00	1868	"
Recreated " "	H. H. Bence	June 7, 1867	6 40 20	1868	Green
Subdivisions High Road	" " "	" " "	25 61 32	"	Red
" Low "	" " "	" " "	34 21 68	"	Blue

The above Map of Township N^o 27 N. of Range N^o 27 E. 7th
 Quarter Base & Meridian. Nevada, is strictly conformable to the field
 notes of the survey thereof on file in this Office, which have been examined and approved.
 Approved General's Office: } Charles N. Smith
 Reno Nev. Nov 15 - 1890 } Sur. Gen.

Charles W. Lusk
Sur.^t Gen.^l