


TOWNSHIP 21 NORTH, RANGE 27 EAST, OF THE MOUNT DIABLO MERIDIAN, NEVADA.

DEPENDENT RESURVEY

Resurveyed by W.H. Craigue and W.O. Secor
in 1911

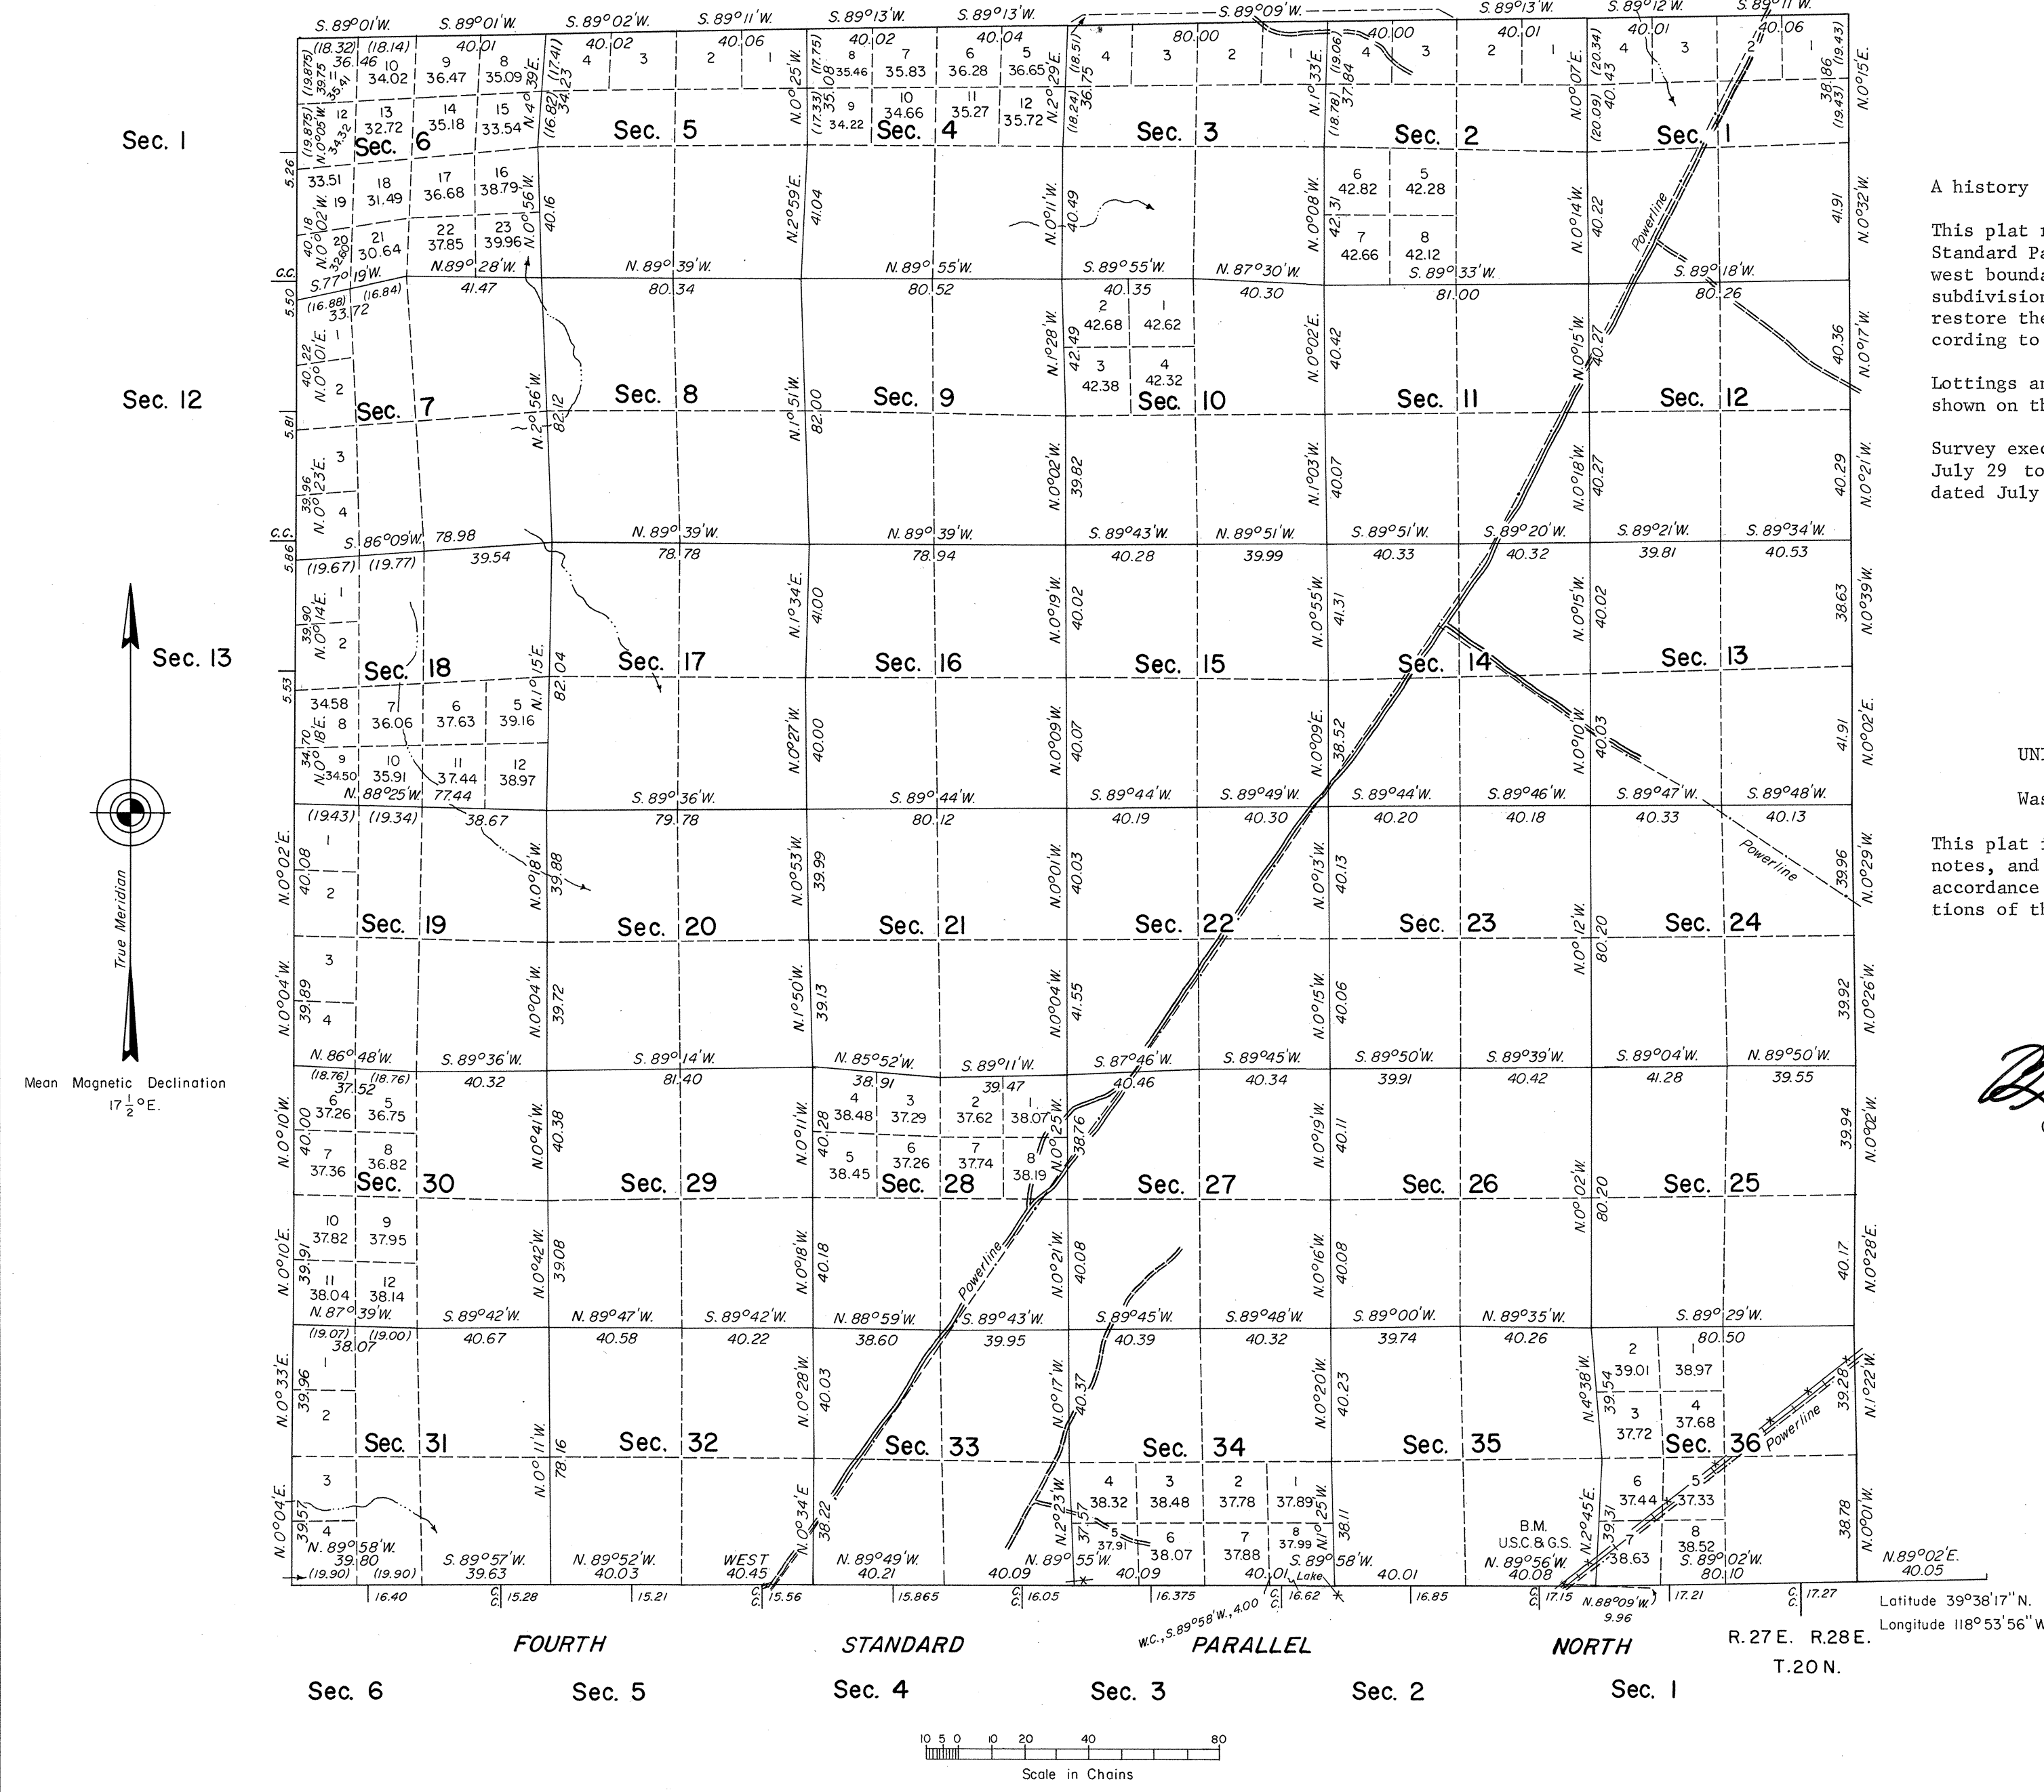

A history of surveys is contained in the field notes.

This plat represents a dependent resurvey of the Fourth Standard Parallel North, through R. 27 E., the east and west boundaries, a portion of the north boundary, and the subdivisional lines of T. 21 N., R. 27 E., designed to restore the corners in their true original locations according to the best available evidence.

Lottings and areas, except as indicated hereon, are as shown on the plat approved March 15, 1890.

Survey executed by Neil R. Forsyth, Cadastral Surveyor, July 29 to August 29, 1974, under Special Instructions dated July 29, 1974 for Group No. 515, Nevada.

UNITED STATES DEPARTMENT OF THE INTERIOR
BUREAU OF LAND MANAGEMENT
Washington, D.C. November 30, 1977

This plat is strictly conformable to the approved field notes, and the survey, having been correctly executed in accordance with the requirements of law and the regulations of this Bureau, is hereby accepted.

For the Director

Bernard W. Foster
Chief, Division of Cadastral Survey