


Township N^o 21 North

Range N^o 29 East

Mount Diablo Meridian

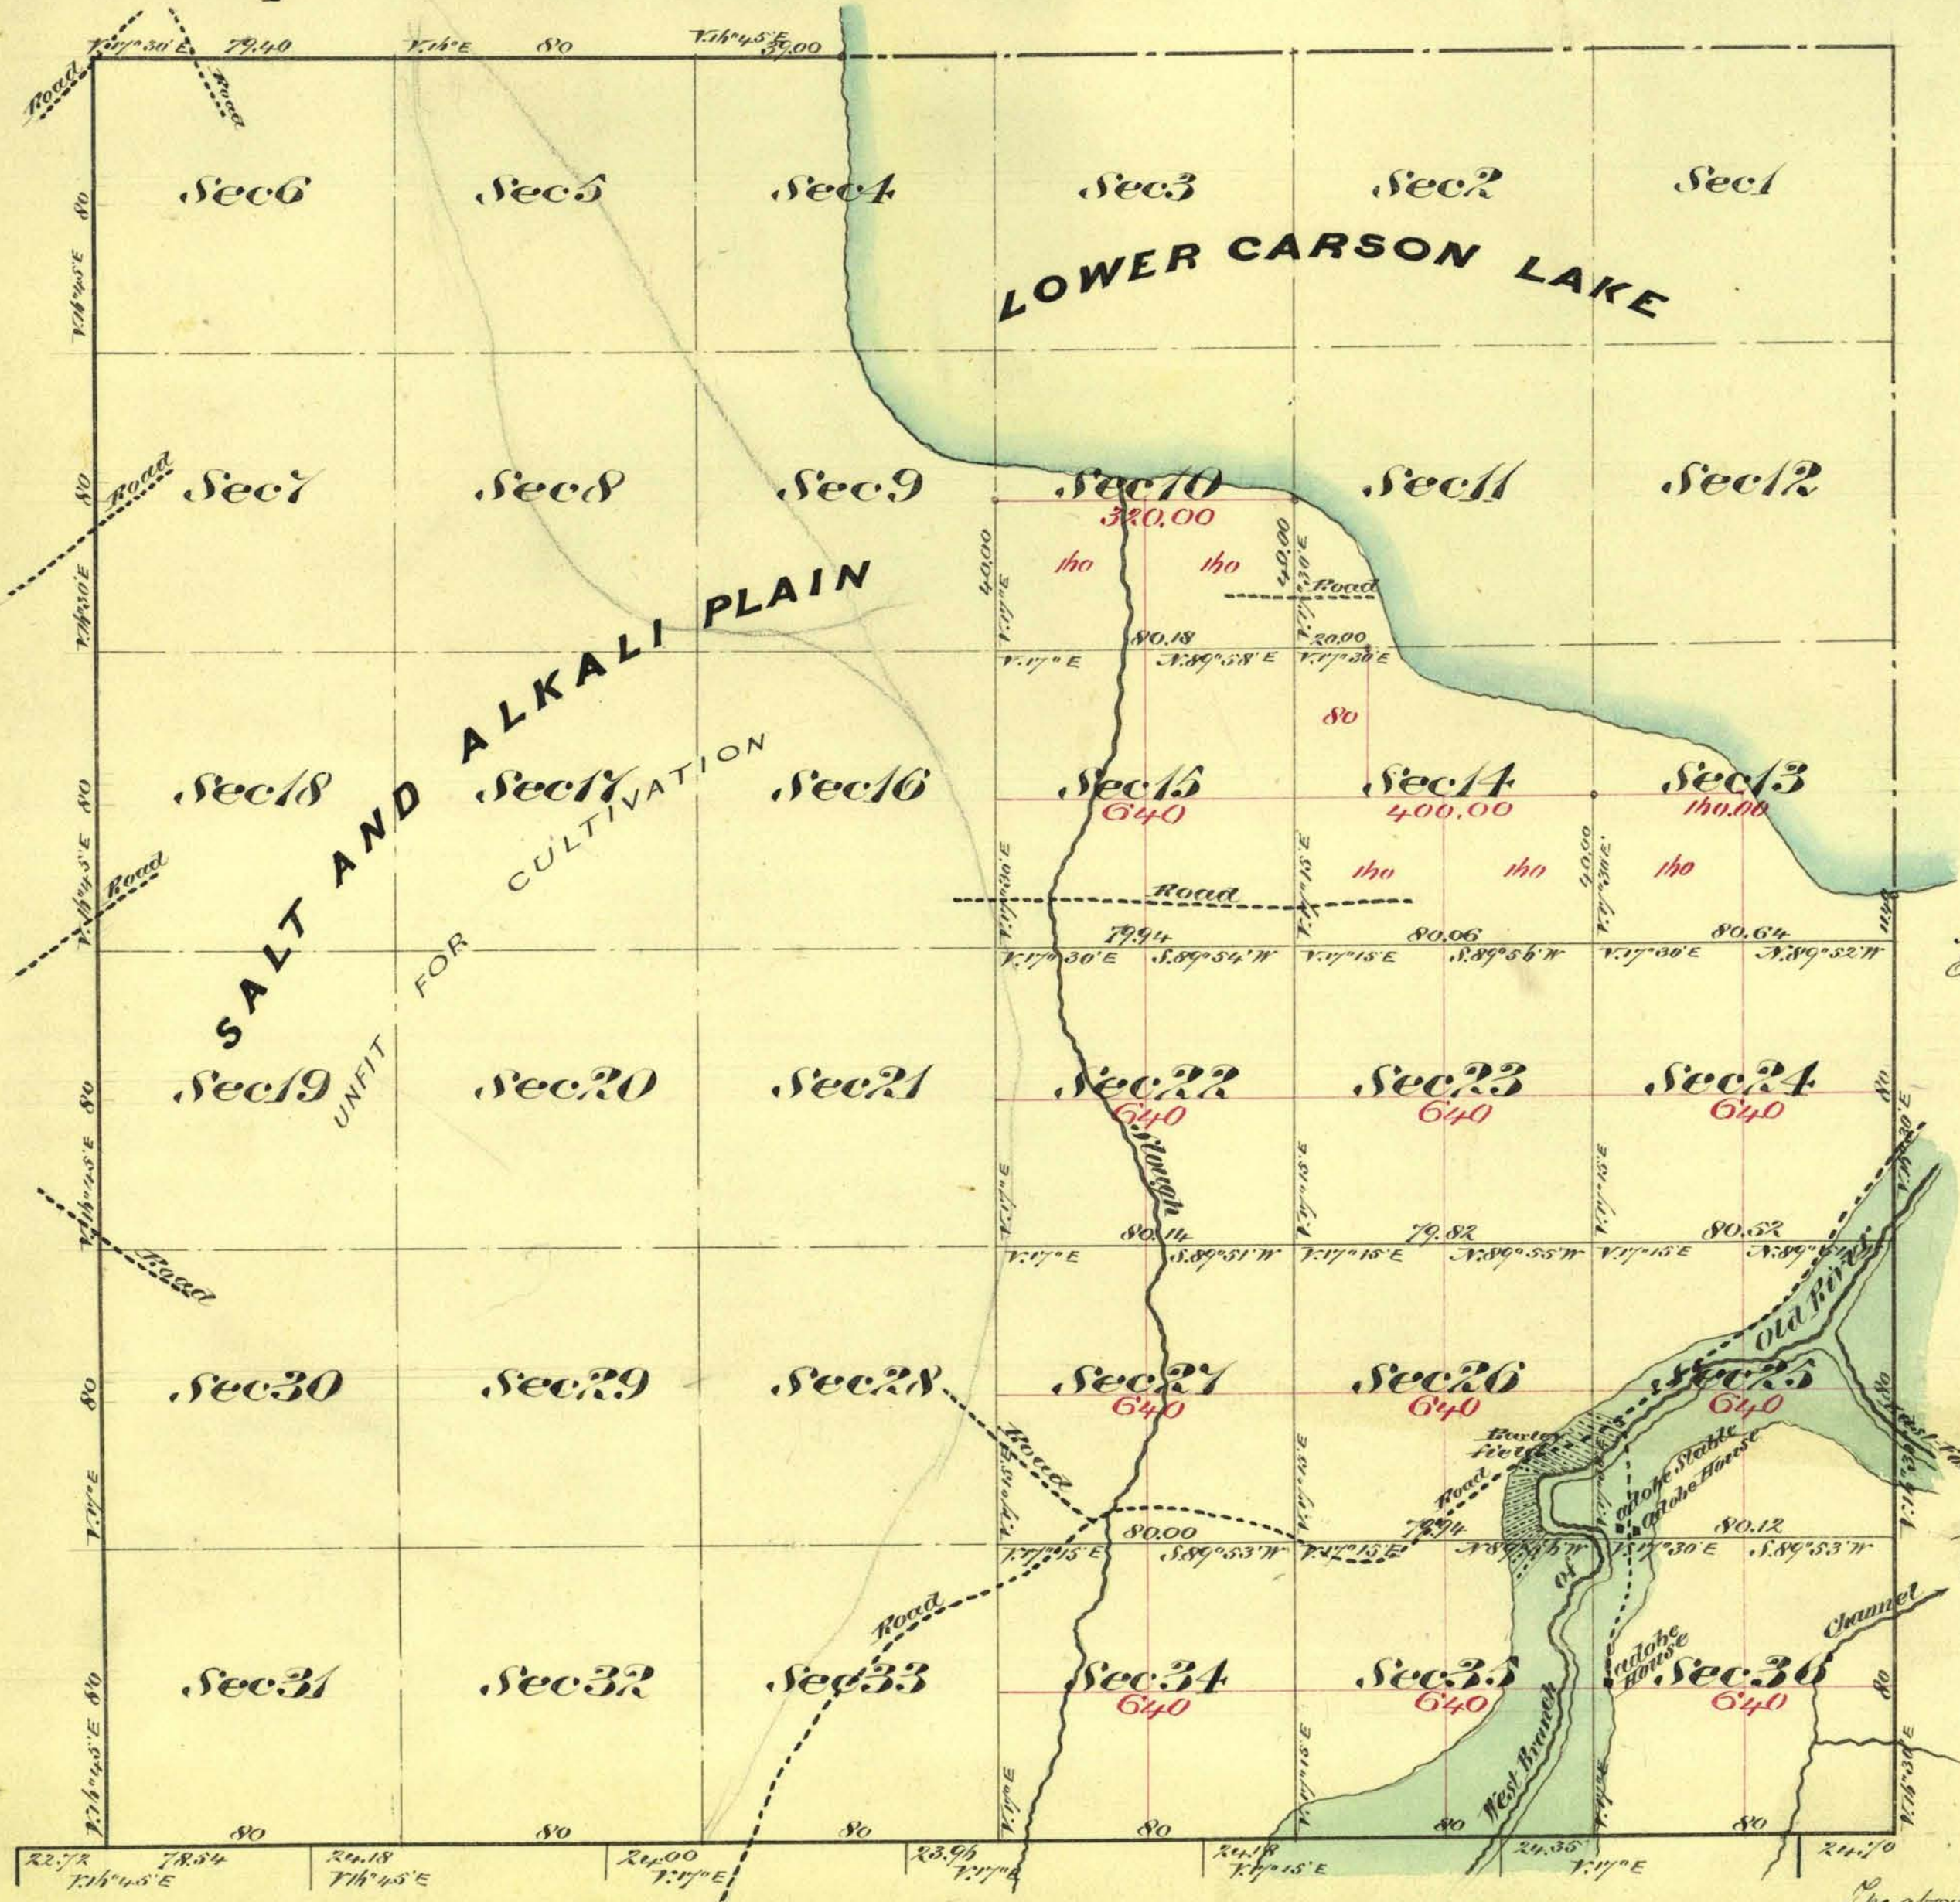

Aggregate Area of Public Land (Surveyed) 7,280.00 Acres
 Estimated Barren land + Carson Lake 15,745.40 "
 Aggregate 23,025.40 "

Commenced December 9th 1868
 Completed " 11th "

Survey Designated	By whom Surveyed	Date of Commencement	Am ^t of Survey, Acs Cho Hcs	When Surveyed	N ^o Cont.
South Boundary of 1/2	William Epler	August 12 th 1865	4 00 00	1865	I
Rest of Township lines	E. B. Monroe	Nov ^{ry} 23 rd 1867	11 50 30	1868	10
Subdivision lines	" " "	October 12 th 1868	22 41 36	Dec ^r 1868	19

The above Map of Township N21 North Range N29 East Mount Diablo Meridian is strictly conformable to the field notes of the surveys hereof on file in this Office, which have been examined and approved
 U.S. Surveyor General's Office
 Virginia City Nevada
 March 20th 1869

A. P. K. Safford

0698

T21N, R29E U.S. Surveyor Gen^l Nevada