


TOWNSHIP N° 21 NORTH RANGE N° 31 EAST MOUNT DIABLO MERIDIAN

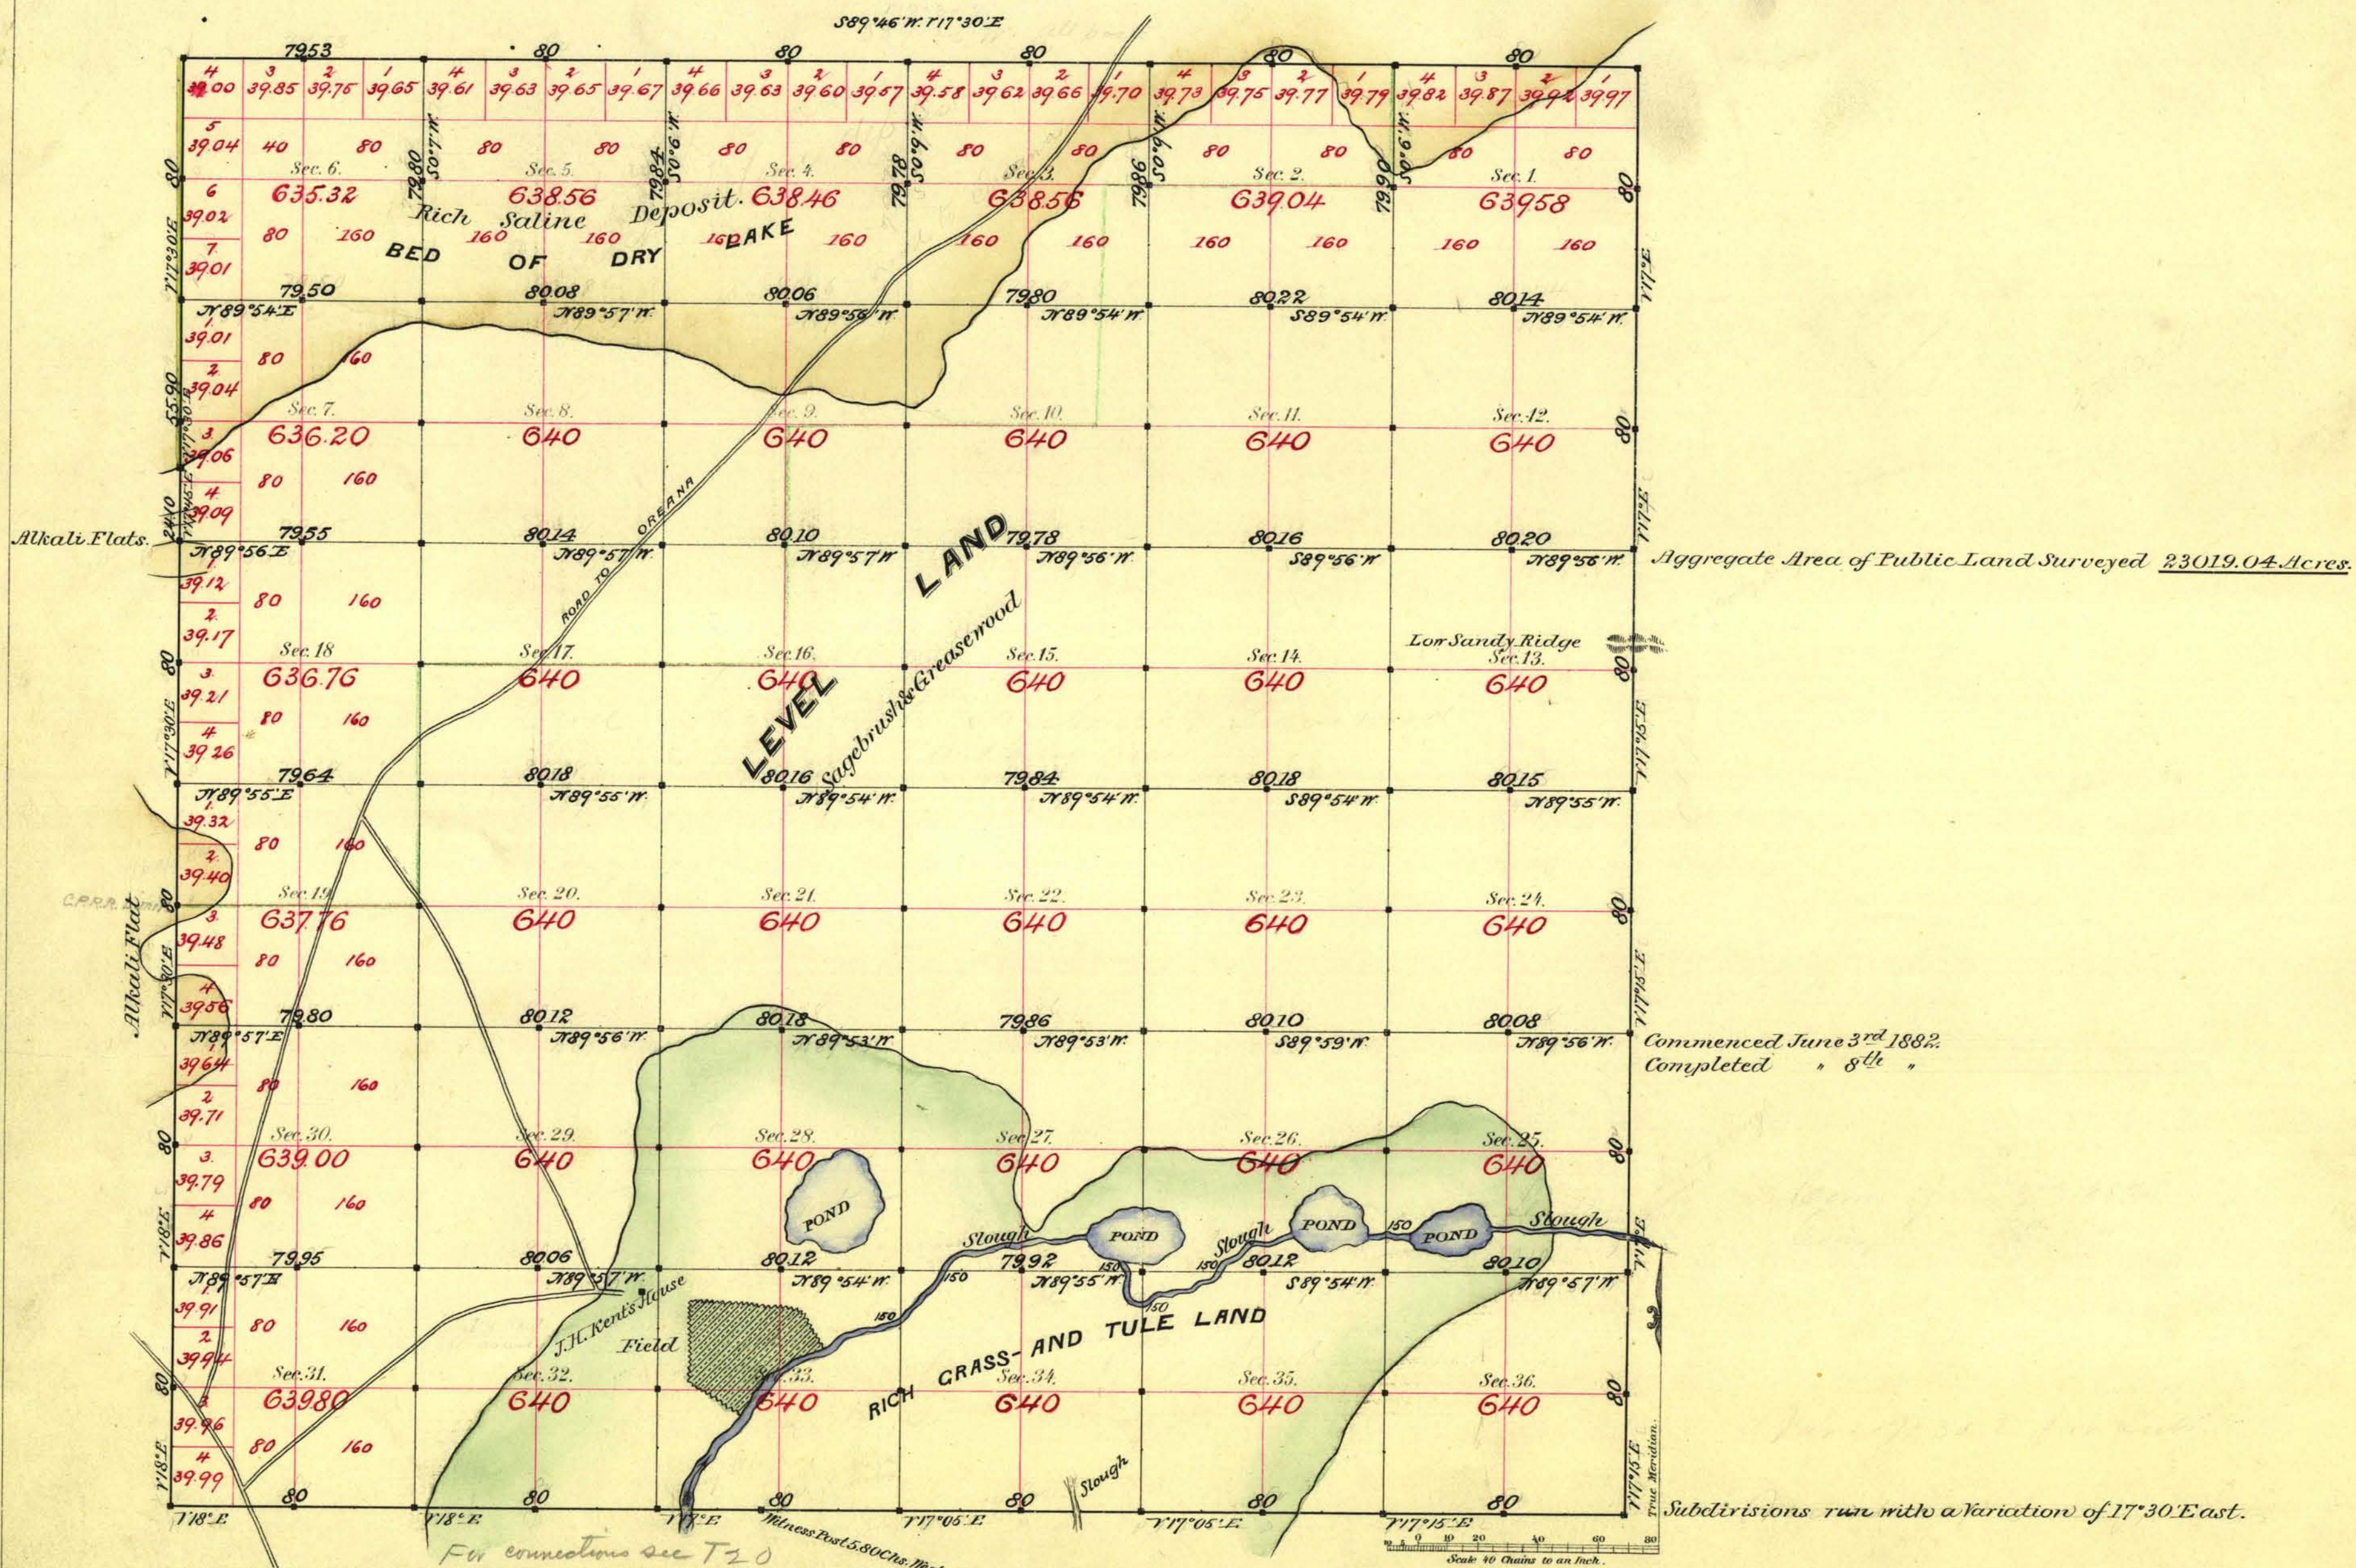

Survey Designated	By Whom Surveyed	Date of Contract	Amount of Survey	When Surveyed
N. Body (black)	E. B. Monroe	Nov. 23 rd 1867	24 - 00 - 00	
S. "	W. Epler	Aug. 1 st 1865	6 - 00 - 00	
N. E. & N. Body (yellow)	Conkling & Stewart	Nov. 14 th 1881	13 - 55 - 43	
Subdivisions	"	May 15 th 1882	59 - 79 - 47	June 1882

N.° Cont
10
1
132
137

The above Map of Township N° 21 North of Range N° 31 East of Mt. Diablo Meridian is strictly conformable to the field notes of the survey thereof on file in this Office, which have been examined and approved.

Surveyor General's Office.
Reno, Nevada.
August 4th 1882.

C. L. Davis
Sur. Gen. Sec.