


TOWNSHIP 21 NORTH, RANGE 31 EAST, OF THE MOUNT DIABLO MERIDIAN, NEVADA
DEPENDENT RESURVEY

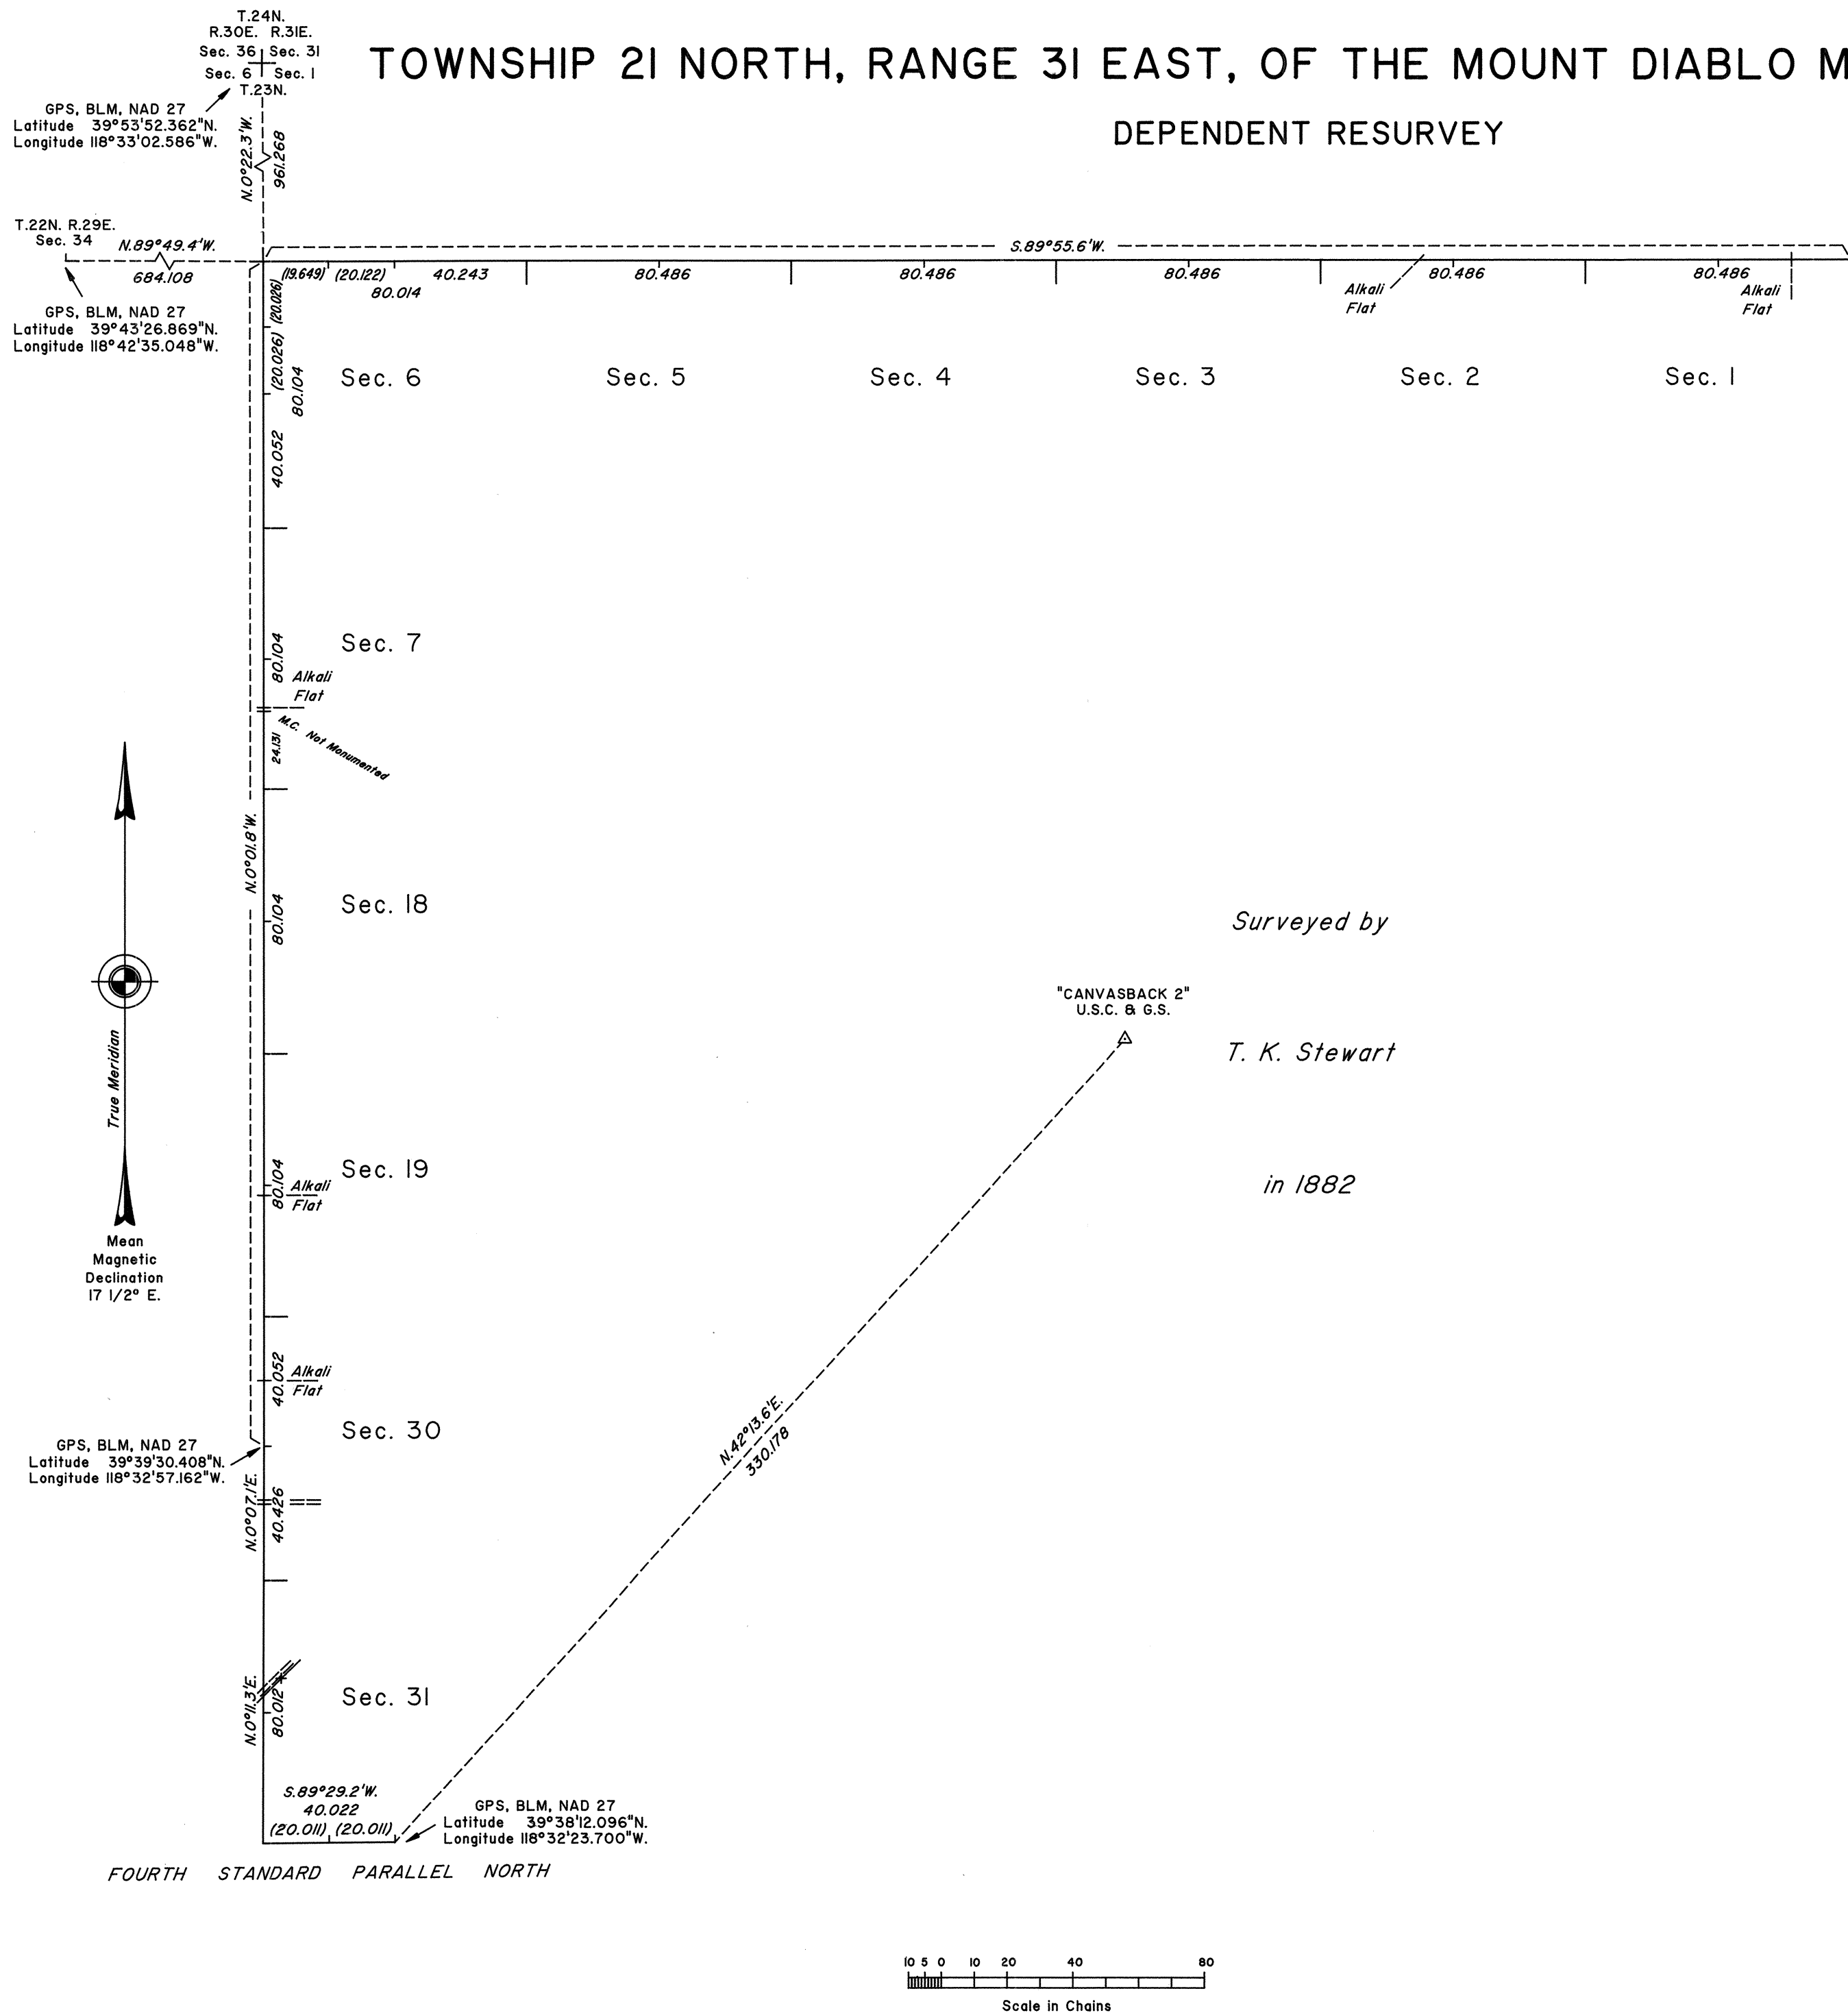

A history of surveys is contained in the field notes.

This plat represents the dependent resurvey of the Fourth Standard Parallel North, through a portion of Range 31 East, and the west and north boundaries of Township 21 North, Range 31 East, Mount Diablo Meridian, Nevada, designed to restore the corners in their true original locations according to the best available evidence.

Survey executed by Robert A. Pratt, Cadastral Surveyor, beginning September 14, 1992, and completed October 15, 1992, pursuant to Special Instructions dated September 14, 1992, and Supplemental Special Instructions dated October 6, 1992, for Group No. 728, Nevada.

Surveyed by
T. K. Stewart
in 1882

UNITED STATES DEPARTMENT OF THE INTERIOR
BUREAU OF LAND MANAGEMENT

Reno, Nevada August 23, 1994

This plat is strictly conformable to the approved field notes, and the survey, having been correctly executed in accordance with the requirements of law and the regulations of this Bureau, is hereby accepted.

For the Director

John S. Parish

Chief Cadastral Surveyor, Nevada