


TOWNSHIP 21 NORTH, RANGE 32 EAST, OF THE MOUNT DIABLO MERIDIAN, NEVADA

DEPENDENT RESURVEY

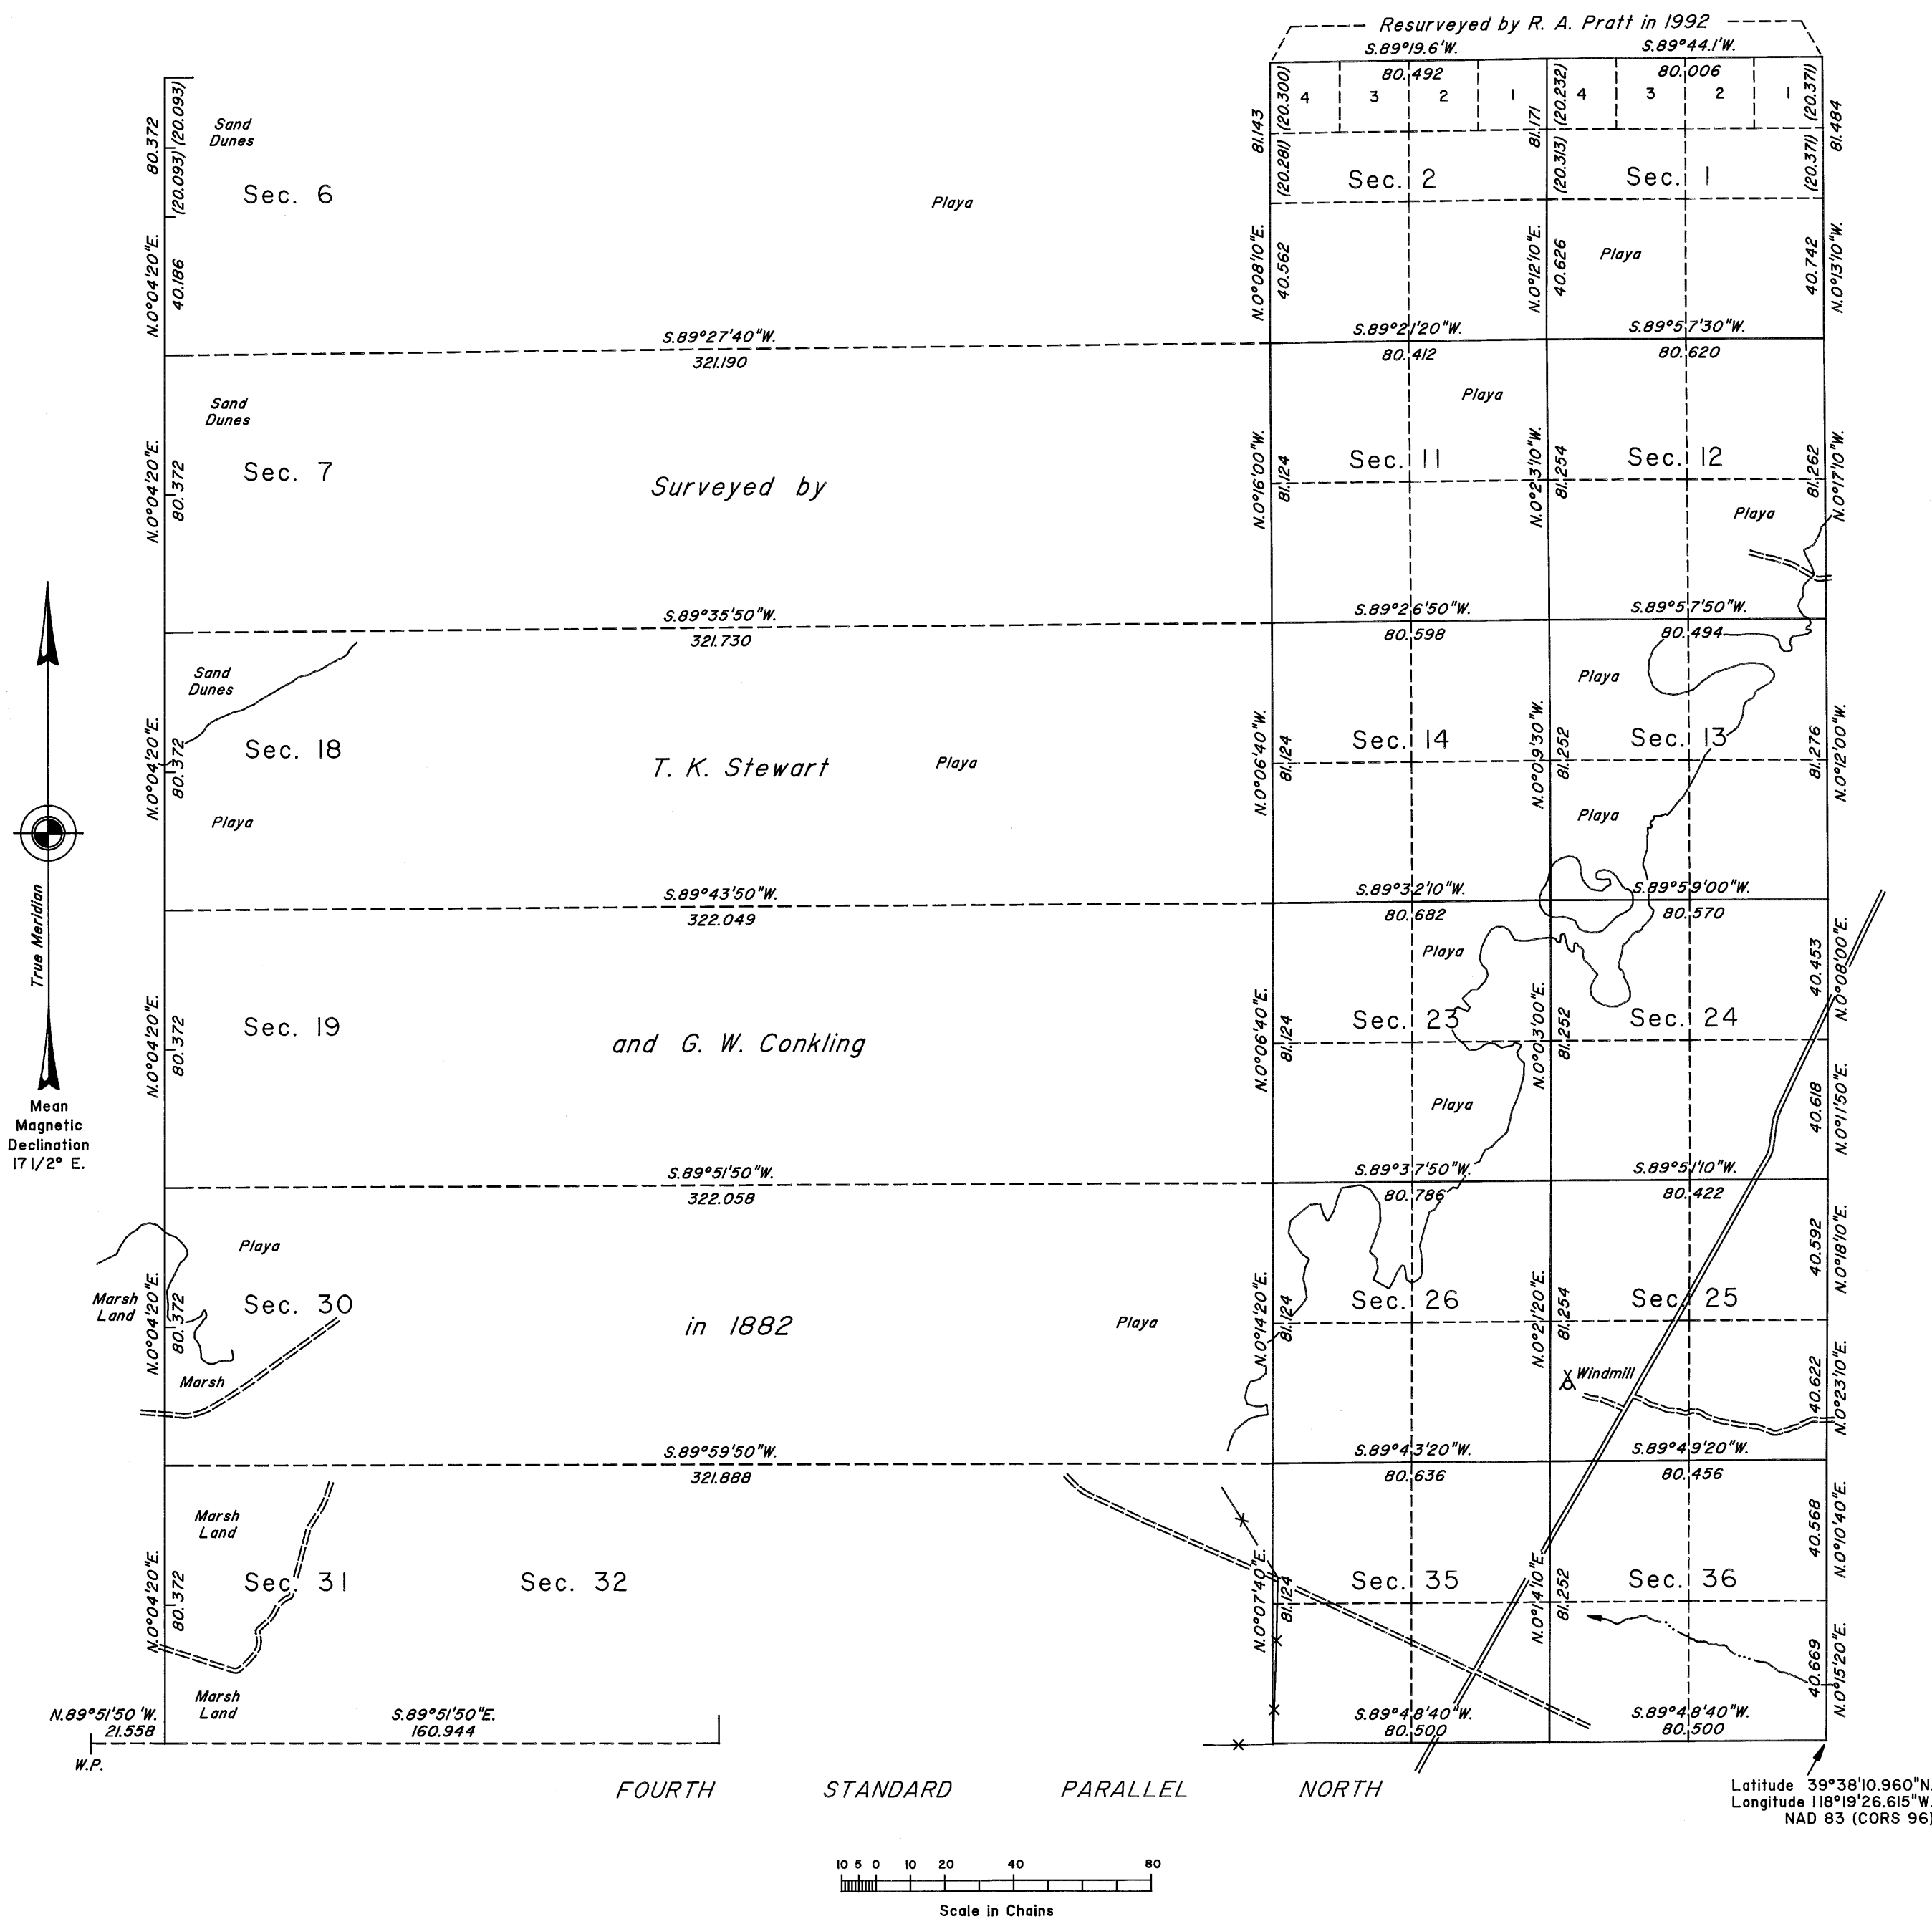

A history of surveys is contained in the field notes.

This plat represents the dependent resurvey of the Fourth Standard Parallel North through a portion of Range 32 East, the east and west boundaries, and a portion of the subdivisional lines designed to restore the corners in their true original location according to the best available evidence, Township 21 North, Range 32 East, Mount Diablo Meridian, Nevada.

Except as indicated hereon, the lottings and areas are as shown on the plat approved November 20, 1882.

Survey executed by Lance A. Barney, Cadastral Surveyor, beginning June 11, 2008, and completed March 27, 2009, pursuant to Special Instructions dated April 9, 2008, for Group No. 862, Nevada.

UNITED STATES DEPARTMENT OF THE INTERIOR
BUREAU OF LAND MANAGEMENT

Reno, Nevada December 8, 2009

This plat is strictly conformable to the approved field notes, and the survey, having been correctly executed in accordance with the requirements of law and the regulations of this Bureau, is hereby accepted.

For the Director

David D. Moran

Chief Cadastral Surveyor, Nevada