


TOWNSHIP N° 21 NORTH RANGE N° 34 EAST MOUNT DIABLO MERIDIAN NEVADA.

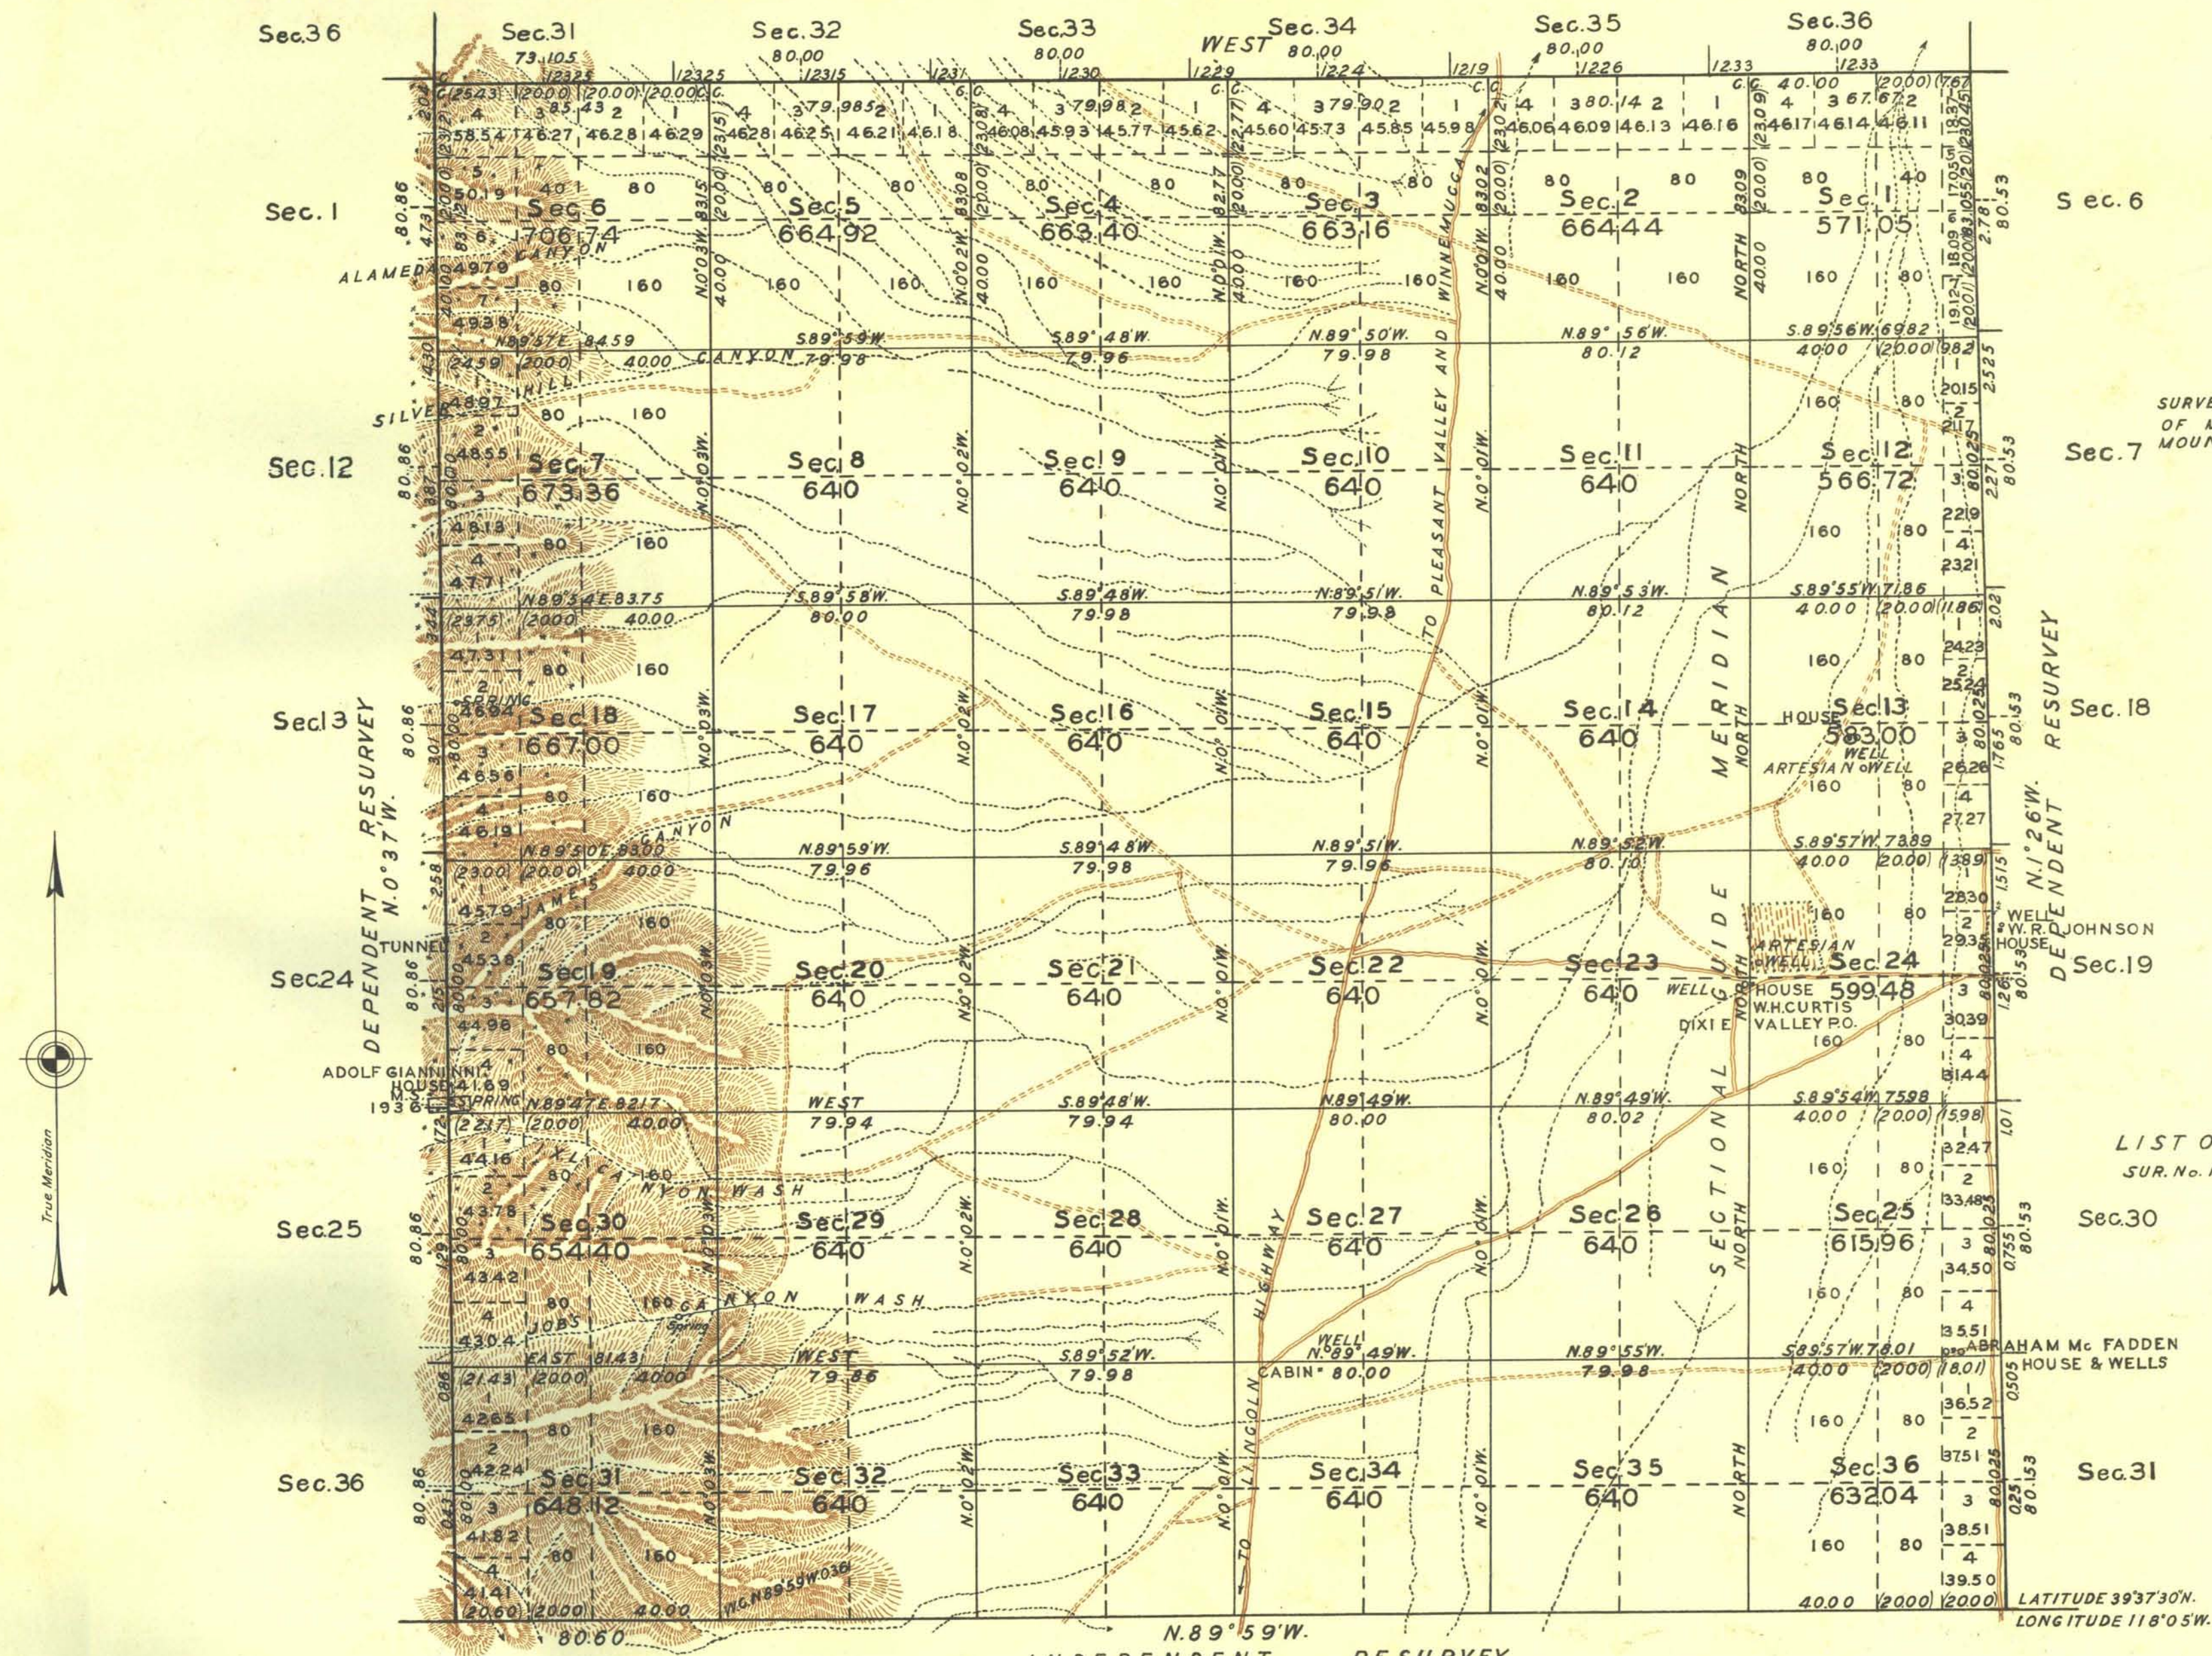

NOTE
SURVEYOR REPORTS INDICATIONS
OF MINERAL OVER THE ENTIRE
MOUNTAINOUS AREA.

LIST OF MINERAL CLAIMS.
SUR. No. 1936B, BONANZA MILL SITE

DEPARTMENT OF THE INTERIOR
GENERAL LAND OFFICE

Washington, D.C., October 3, 1930.
The survey represented by this plat
having been correctly executed in accordance
with the requirements of law and the regulations
of this office, is hereby accepted.

Thos C. Howell
Assistant Commissioner

Office of U.S. Supervisor of Surveys
Denver, Colorado, Aug. 28, 1930.
The above plat of Township No. 21 North Range No. 34 East
of the Mount Diablo Meridian, Nevada
is strictly conformable to the field notes of the survey
thereof which have been examined and approved.

Walter H. Good
U.S. Supervisor of Surveys.

Mean Magnetic Declination,

Scale: 40 Chains to an Inch.

Area Surveyed, 23031.61 Acres.

LINES DESIGNATED	BY WHOM SURVEYED	NO	GROUP	DATE	MILEAGE MLS. CHS.	WHEN SURVEYED BEGUN COMPLETED
Exterior	WALTER H. GOOD	135	MAR. 4, 1926	24	02045	JULY 26, 1928 AUG. 29, 1928
Subdivisional	WALTER H. GOOD	135	MAR. 4, 1926	59	7945	JULY 30, 1928 AUG. 21, 1928
Meander						
Miscellaneous						