


TOWNSHIP N^o 21 NORTH RANGE N^o 36 EAST

MOUNT DIABLO MERIDIAN

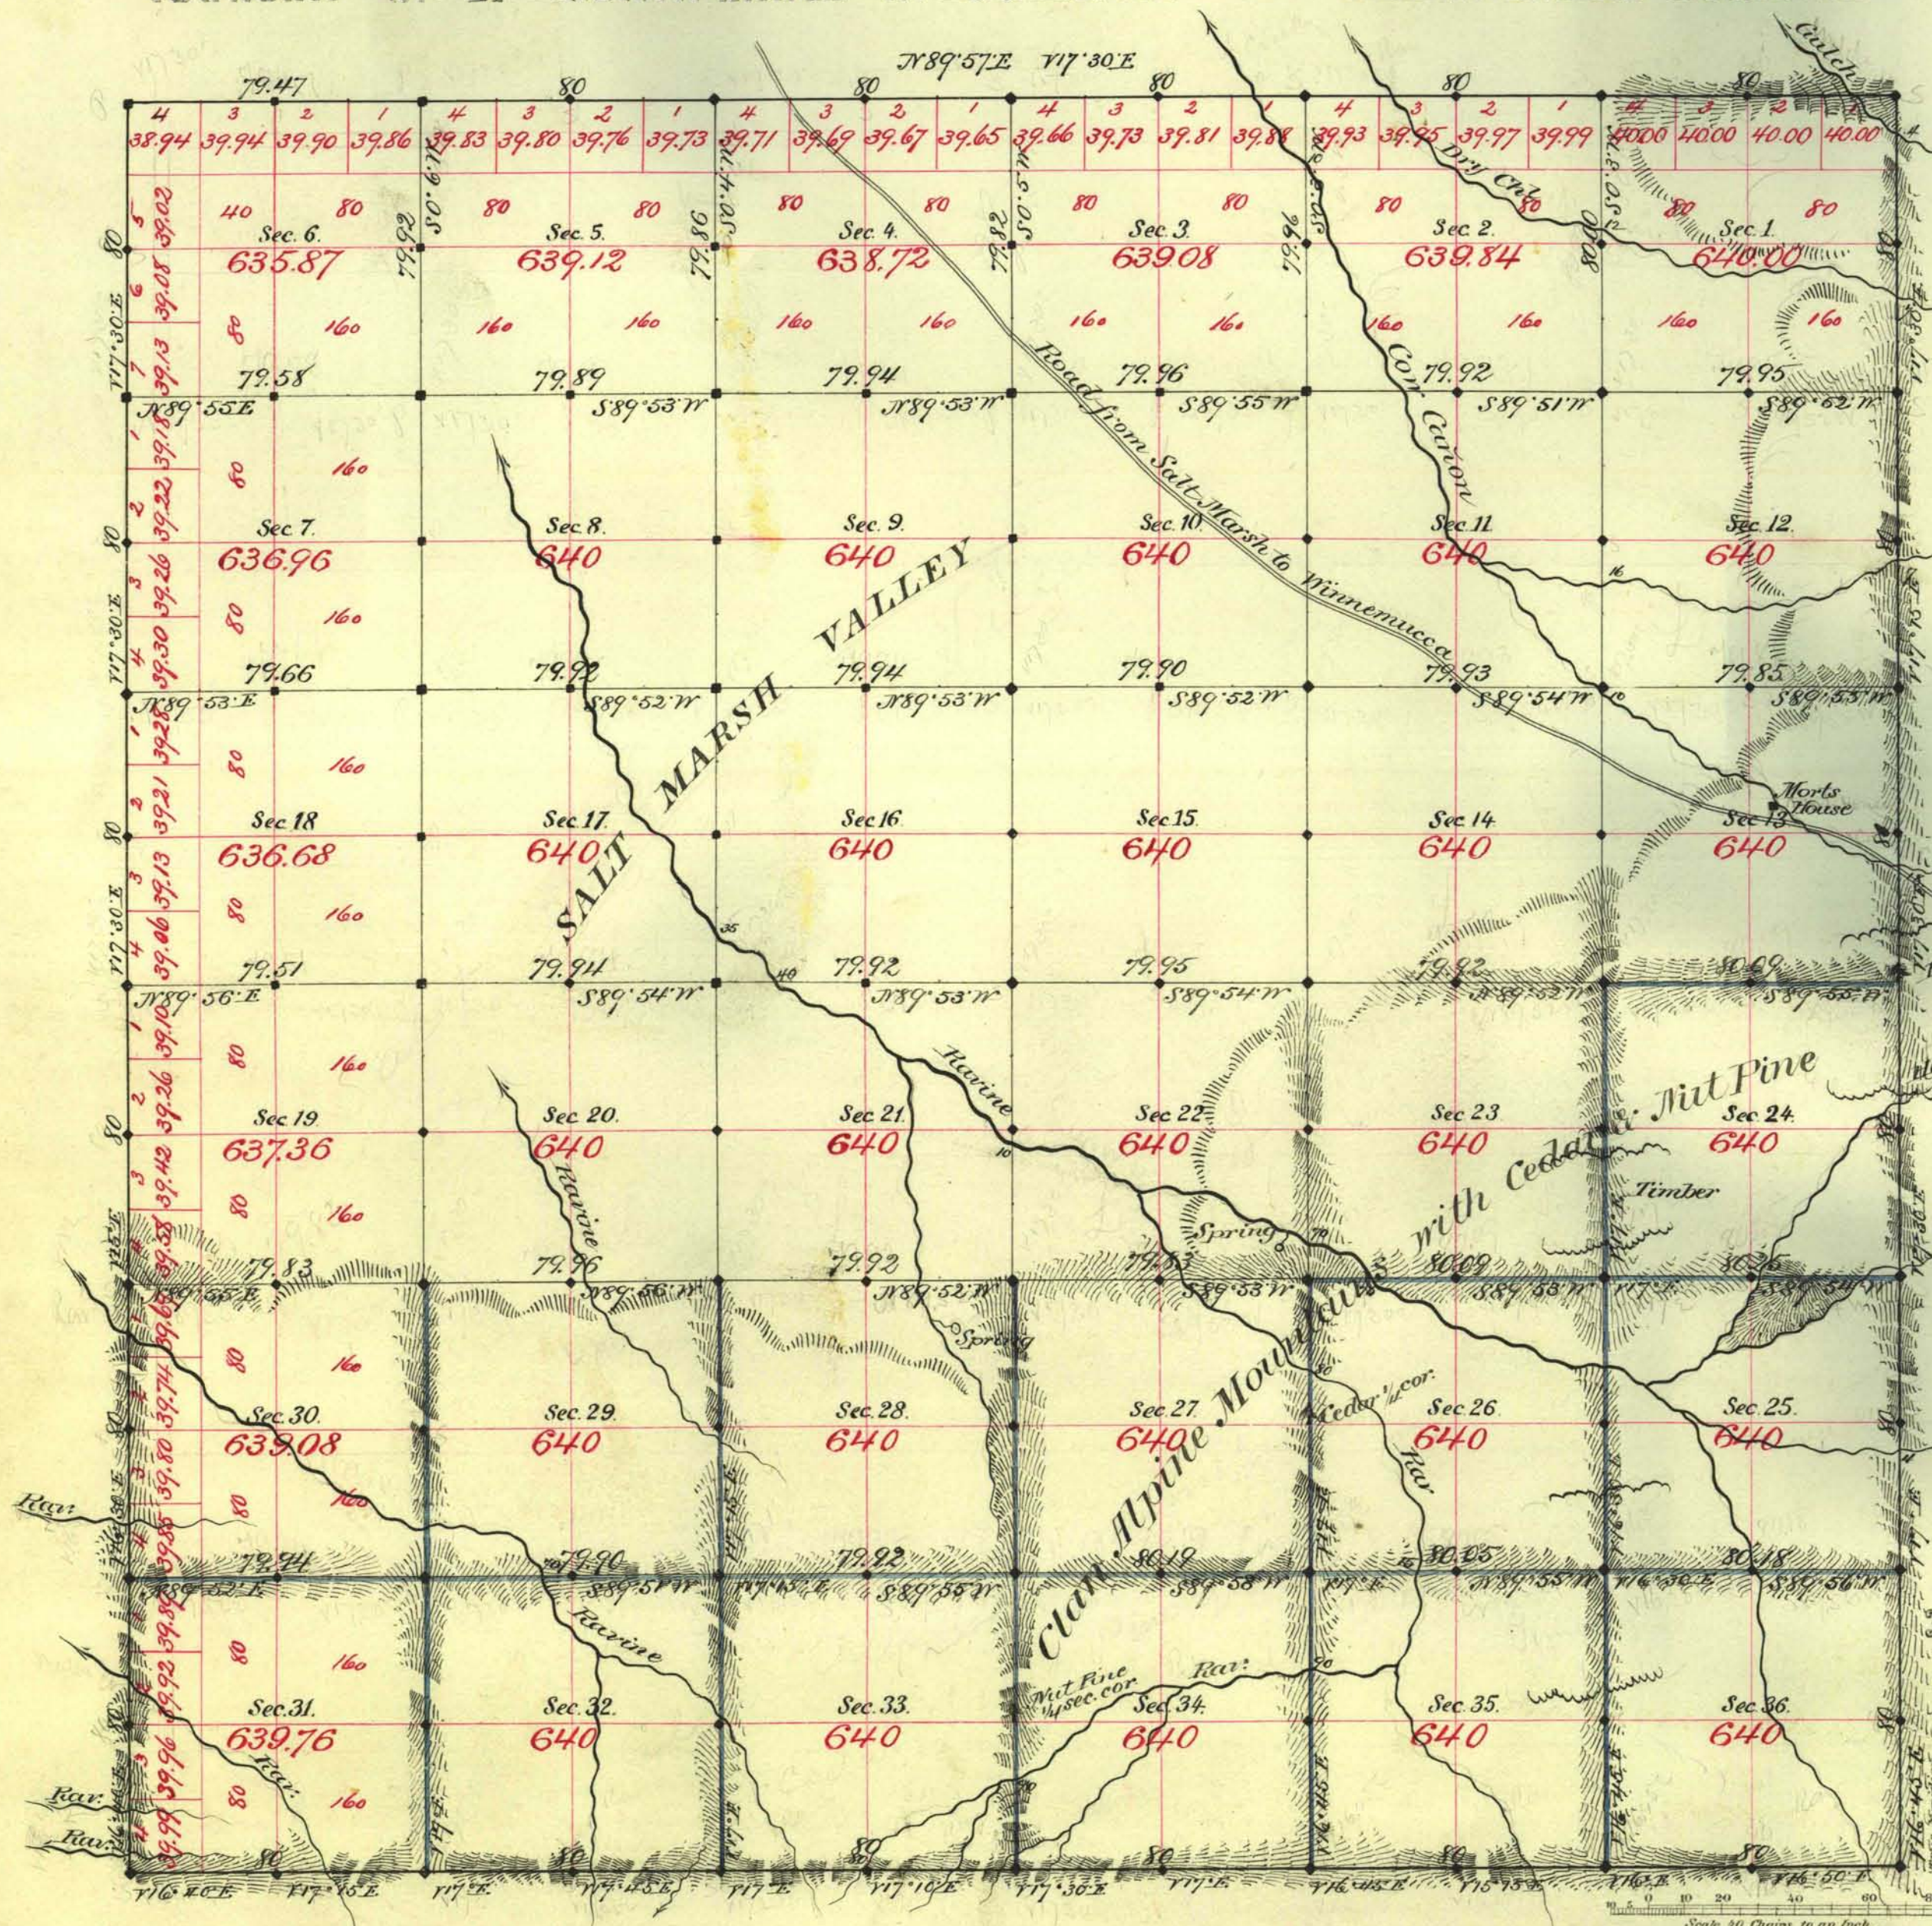

Aggregate Area of Public Land Surveyed 23,022.47 Acres

Commenced July 30th 1882
Completed August 5th

Subdivisions not noted now with a Variation of 17.308.

Surveys Designated	By Whom Surveyed	Date of Contract	Amount of Surveys	When Surveyed	7 th Com.
J. Bonndy	M. Ople	Aug. 1 st 1865	26 76 40	1865	I
"	"	June 12 th 1867	6 00 00	1867	"
"	"	Nov. 14 th 1881	11 79 47	1881	132
"	"	July 15 th 1882	39 76 78	July 1882	148
"	"	"	20 00 61	"	"

The above Map of Township N^o 21 North of Range N^o 36 East Mount Diablo Meridian is strictly conformable to the field notes of the survey thereof on file in this Office, which have been examined and approved.
Surveyor General's Office.
Reno Nevada
December 11th 1882
J. L. Davis
Sur. Gen. Ser.