


TOWNSHIP N° 21 NORTH RANGE N° 39 EAST

MOUNT DIABLO MERIDIAN

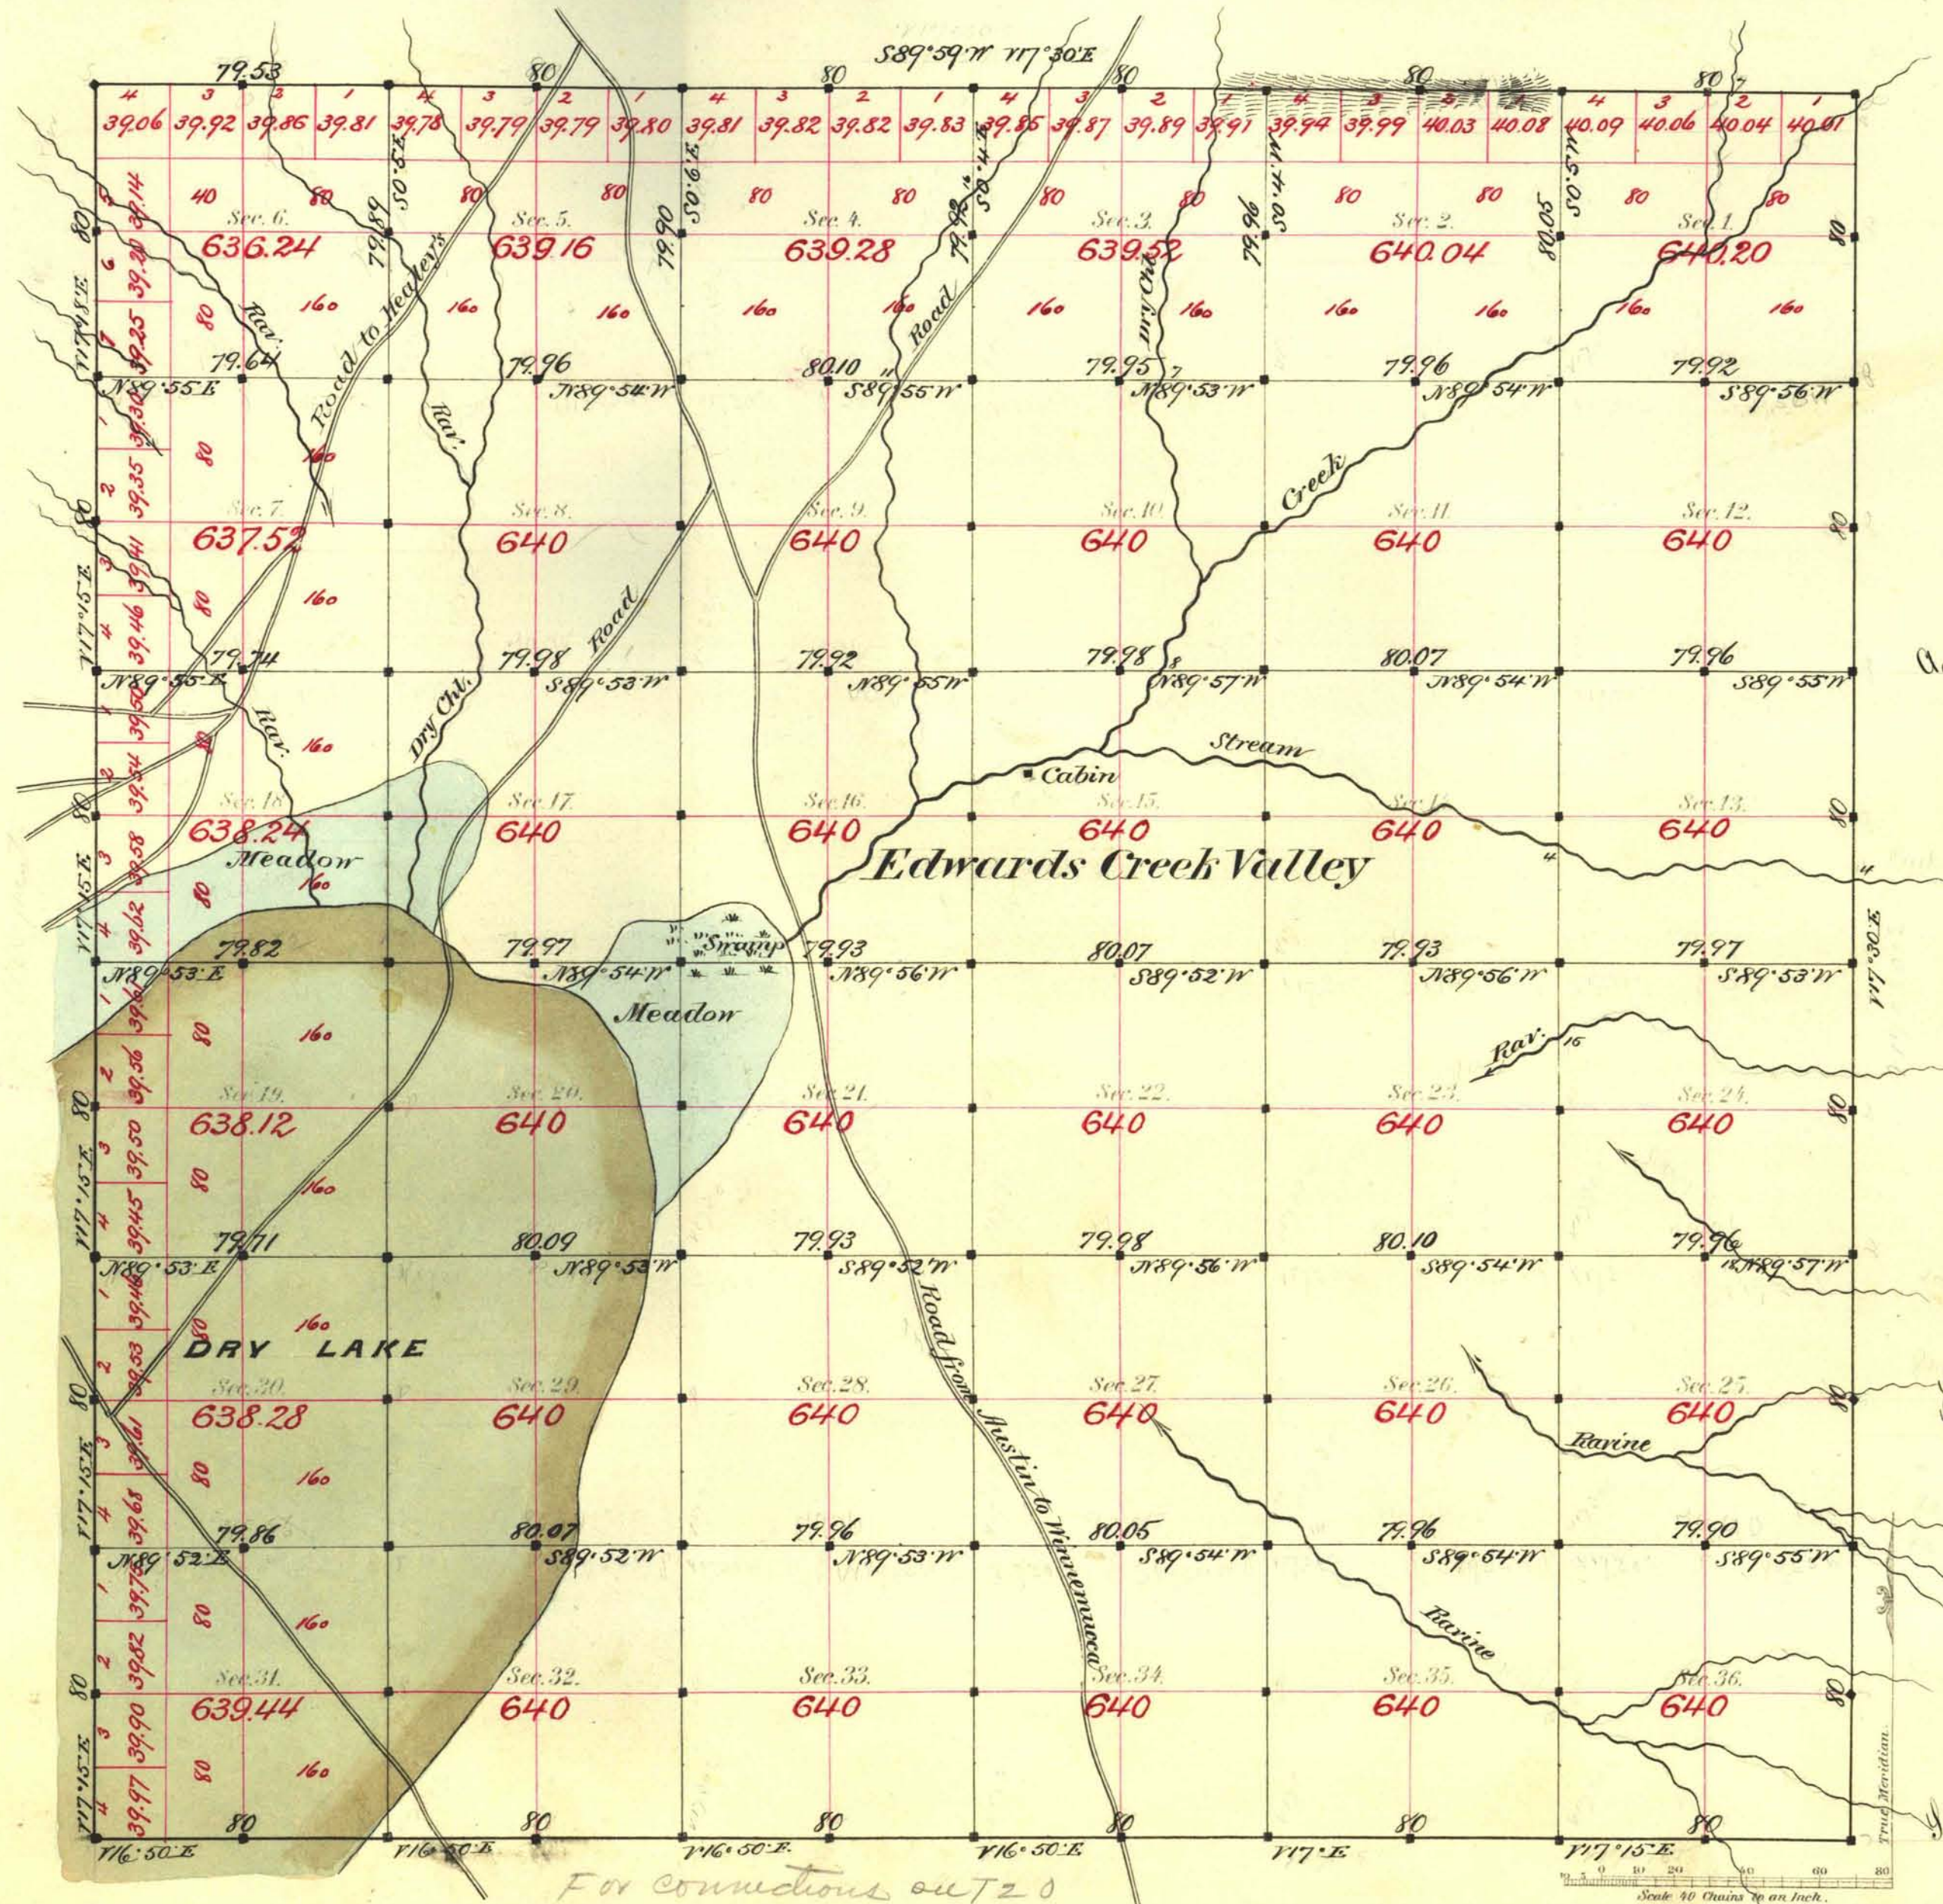

Aggregate Area of Public Land Surveyed 23,026.04 A.

Commenced Sept. 20th 1882
Completed " 26th "

Subdivisions not noted per with a Variation of 17.30 E

Surveys Designated	By Whom Surveyed	Date of Contract	Amount of Surveys	When Surveyed
J. & W. B. Day	W. C. P. Day	Aug. 1 st 1865	72-80-80	1865
Mr. C. B. Adams	Conkling & Stewart	Nov. 14 th 1881	11-79-53	1882
	E. L. Bridges	July 20 th 1882	59-78-16	Sept. 1882

36th Conv.
3
132
156

The above Map of Township N° 21 North of Range N° 39 East
is strictly conformable to the field
notes of the survey thereof on file in this Office, which have been examined and approved.
Surveyor General's Office.
Reno Nevada
January 29th 1883
Sur. Gen. Ser.