


TOWNSHIP 21 NORTH, RANGE 39 EAST, OF THE MOUNT DIABLO MERIDIAN, NEVADA

DEPENDENT RESURVEY

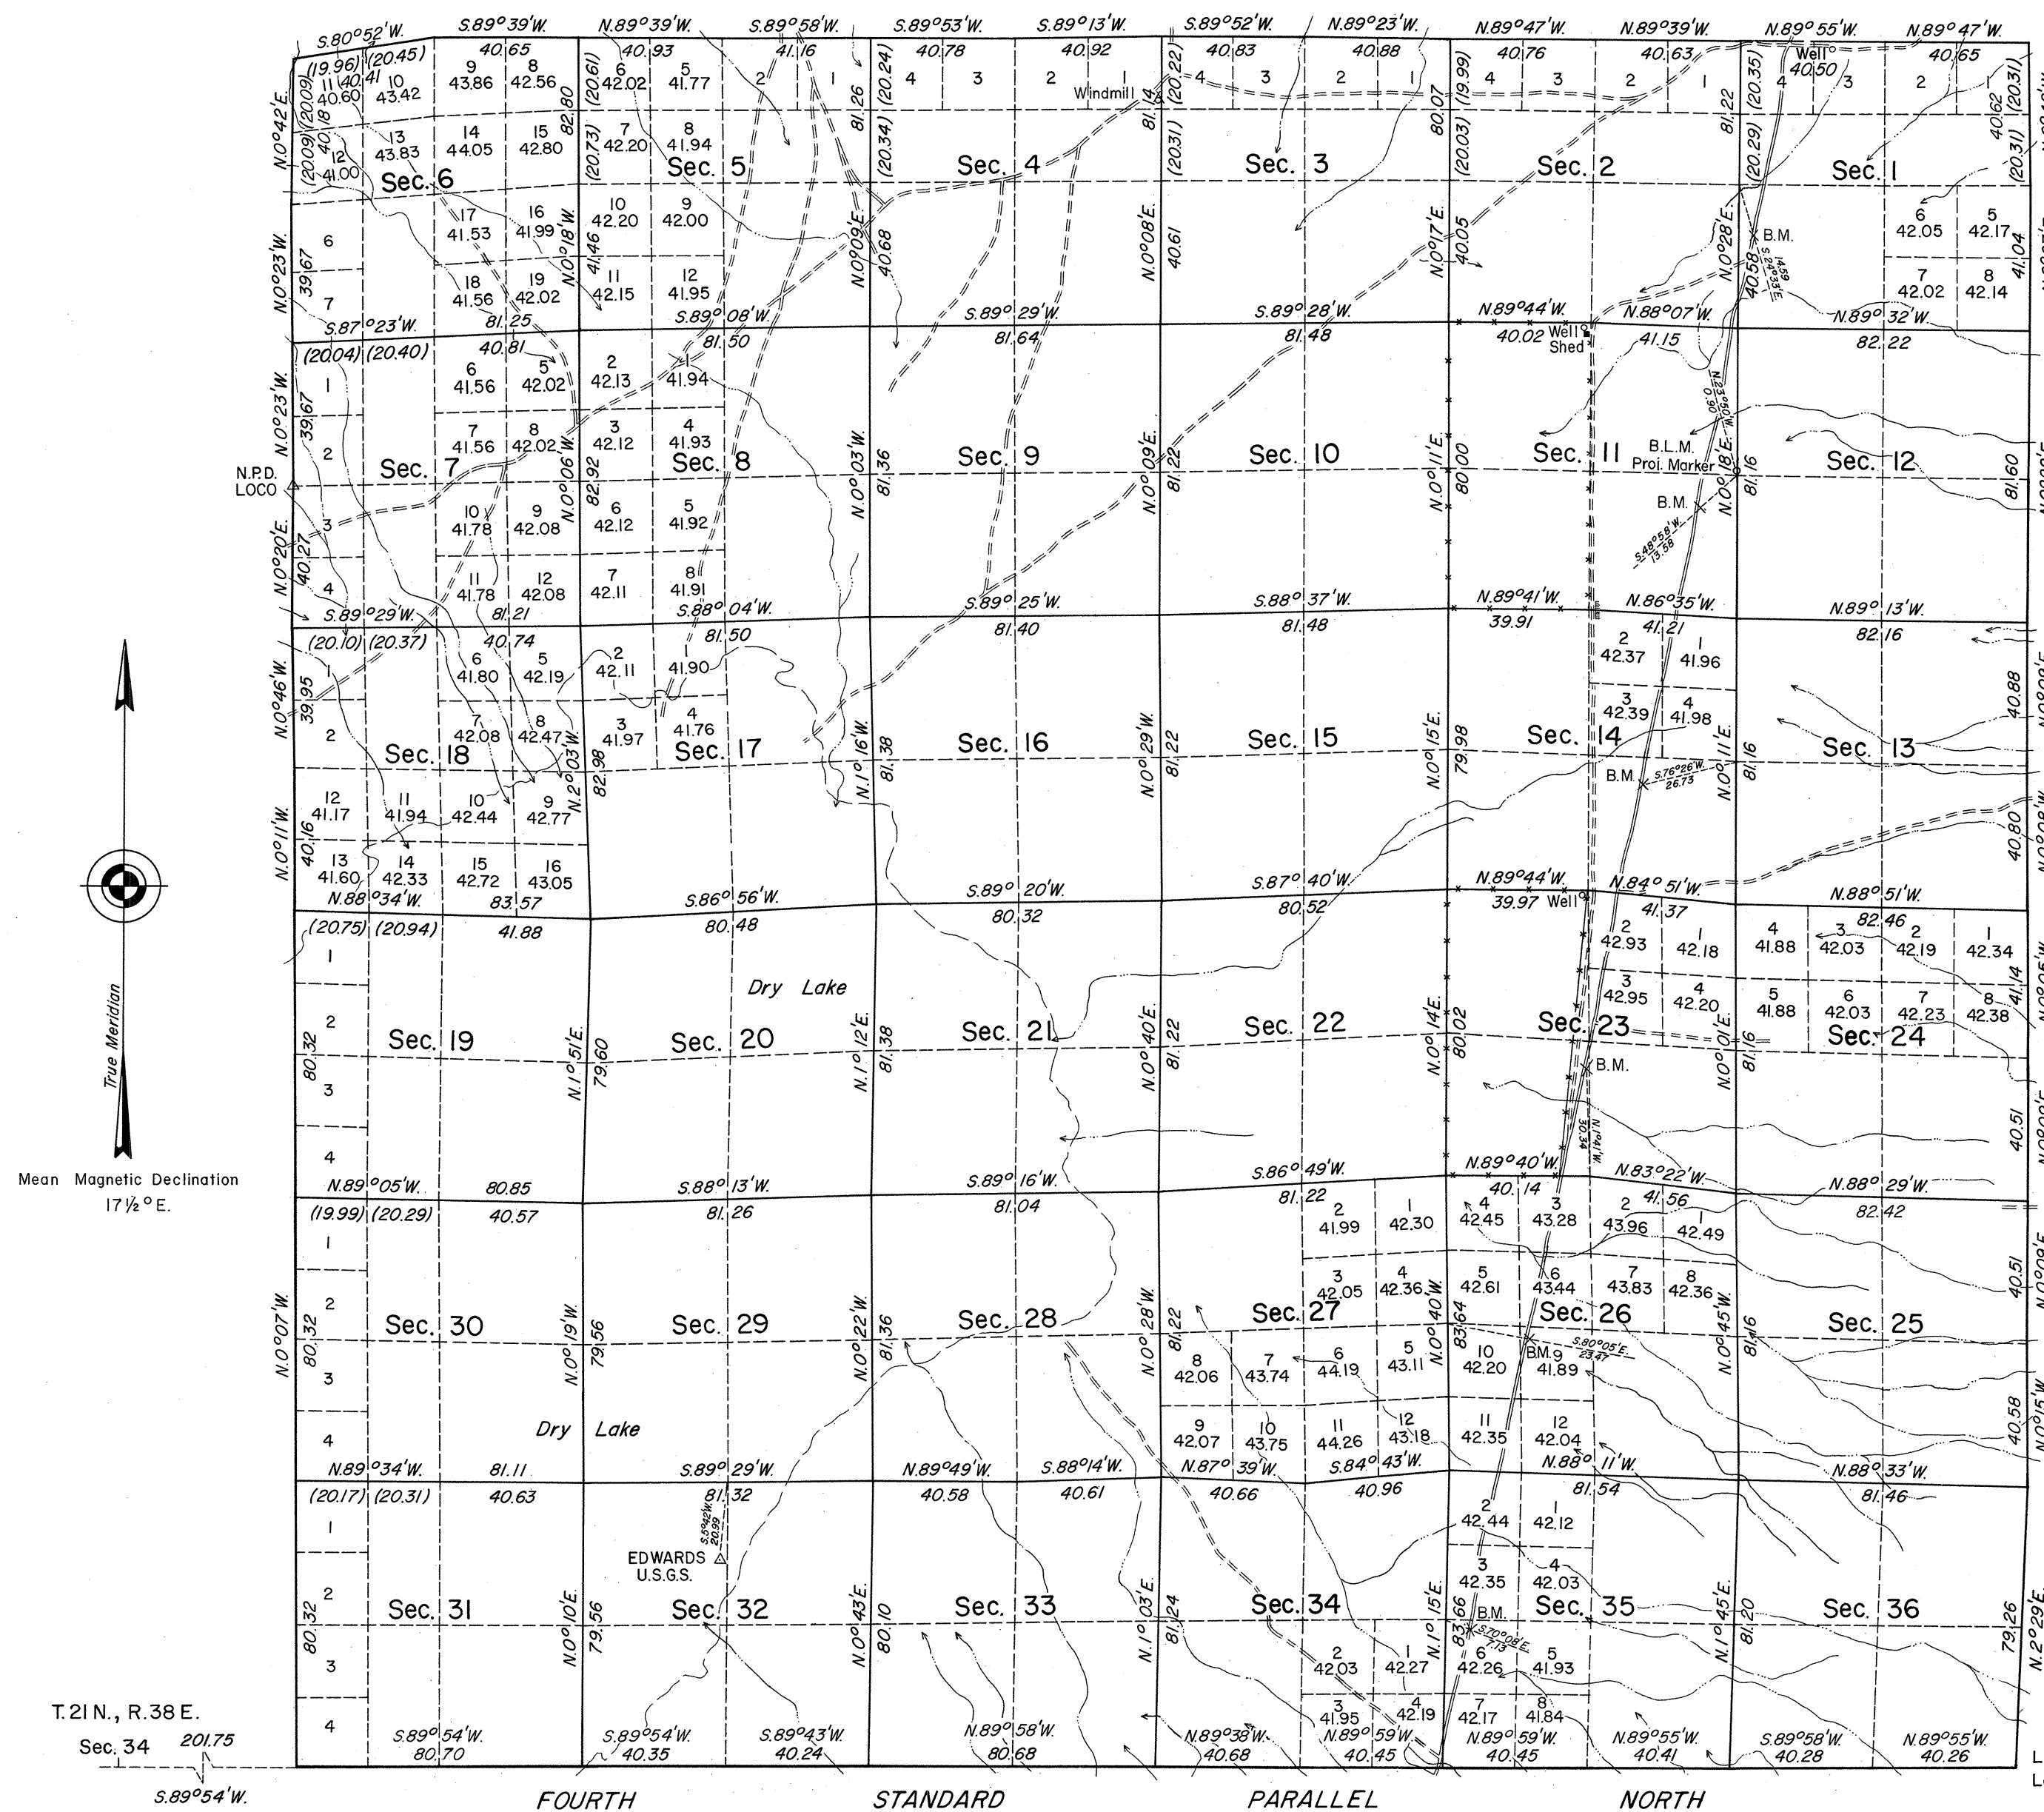

History of the earlier surveys is contained in the field notes.

This plat represents a dependent resurvey of the exterior and subdivisional lines of T. 21 N., R. 39 E., designed to restore all corners in their original locations according to the best available evidence.

Except as indicated, the lottings and areas are as shown on the plat approved January 29, 1883.

Survey executed by Eldon W. Sibley and Robert A. Pratt, Cadastral Surveyors, November 18 to December 7, 1970, under Special Instructions, dated October 26, 1970, for Group No. 476, Nevada.

UNITED STATES DEPARTMENT OF THE INTERIOR
BUREAU OF LAND MANAGEMENT
Washington, D.C. June 25, 1973

This plat is strictly conformable to the approved field notes, and the survey, having been correctly executed in accordance with the requirements of law and the regulations of this Bureau, is hereby accepted.

For the Director

Clark I. Lamm

Chief, Division of Cadastral Survey