


Township N^o 21 North

Range N^o 42 East

Mount Diablo Meridian

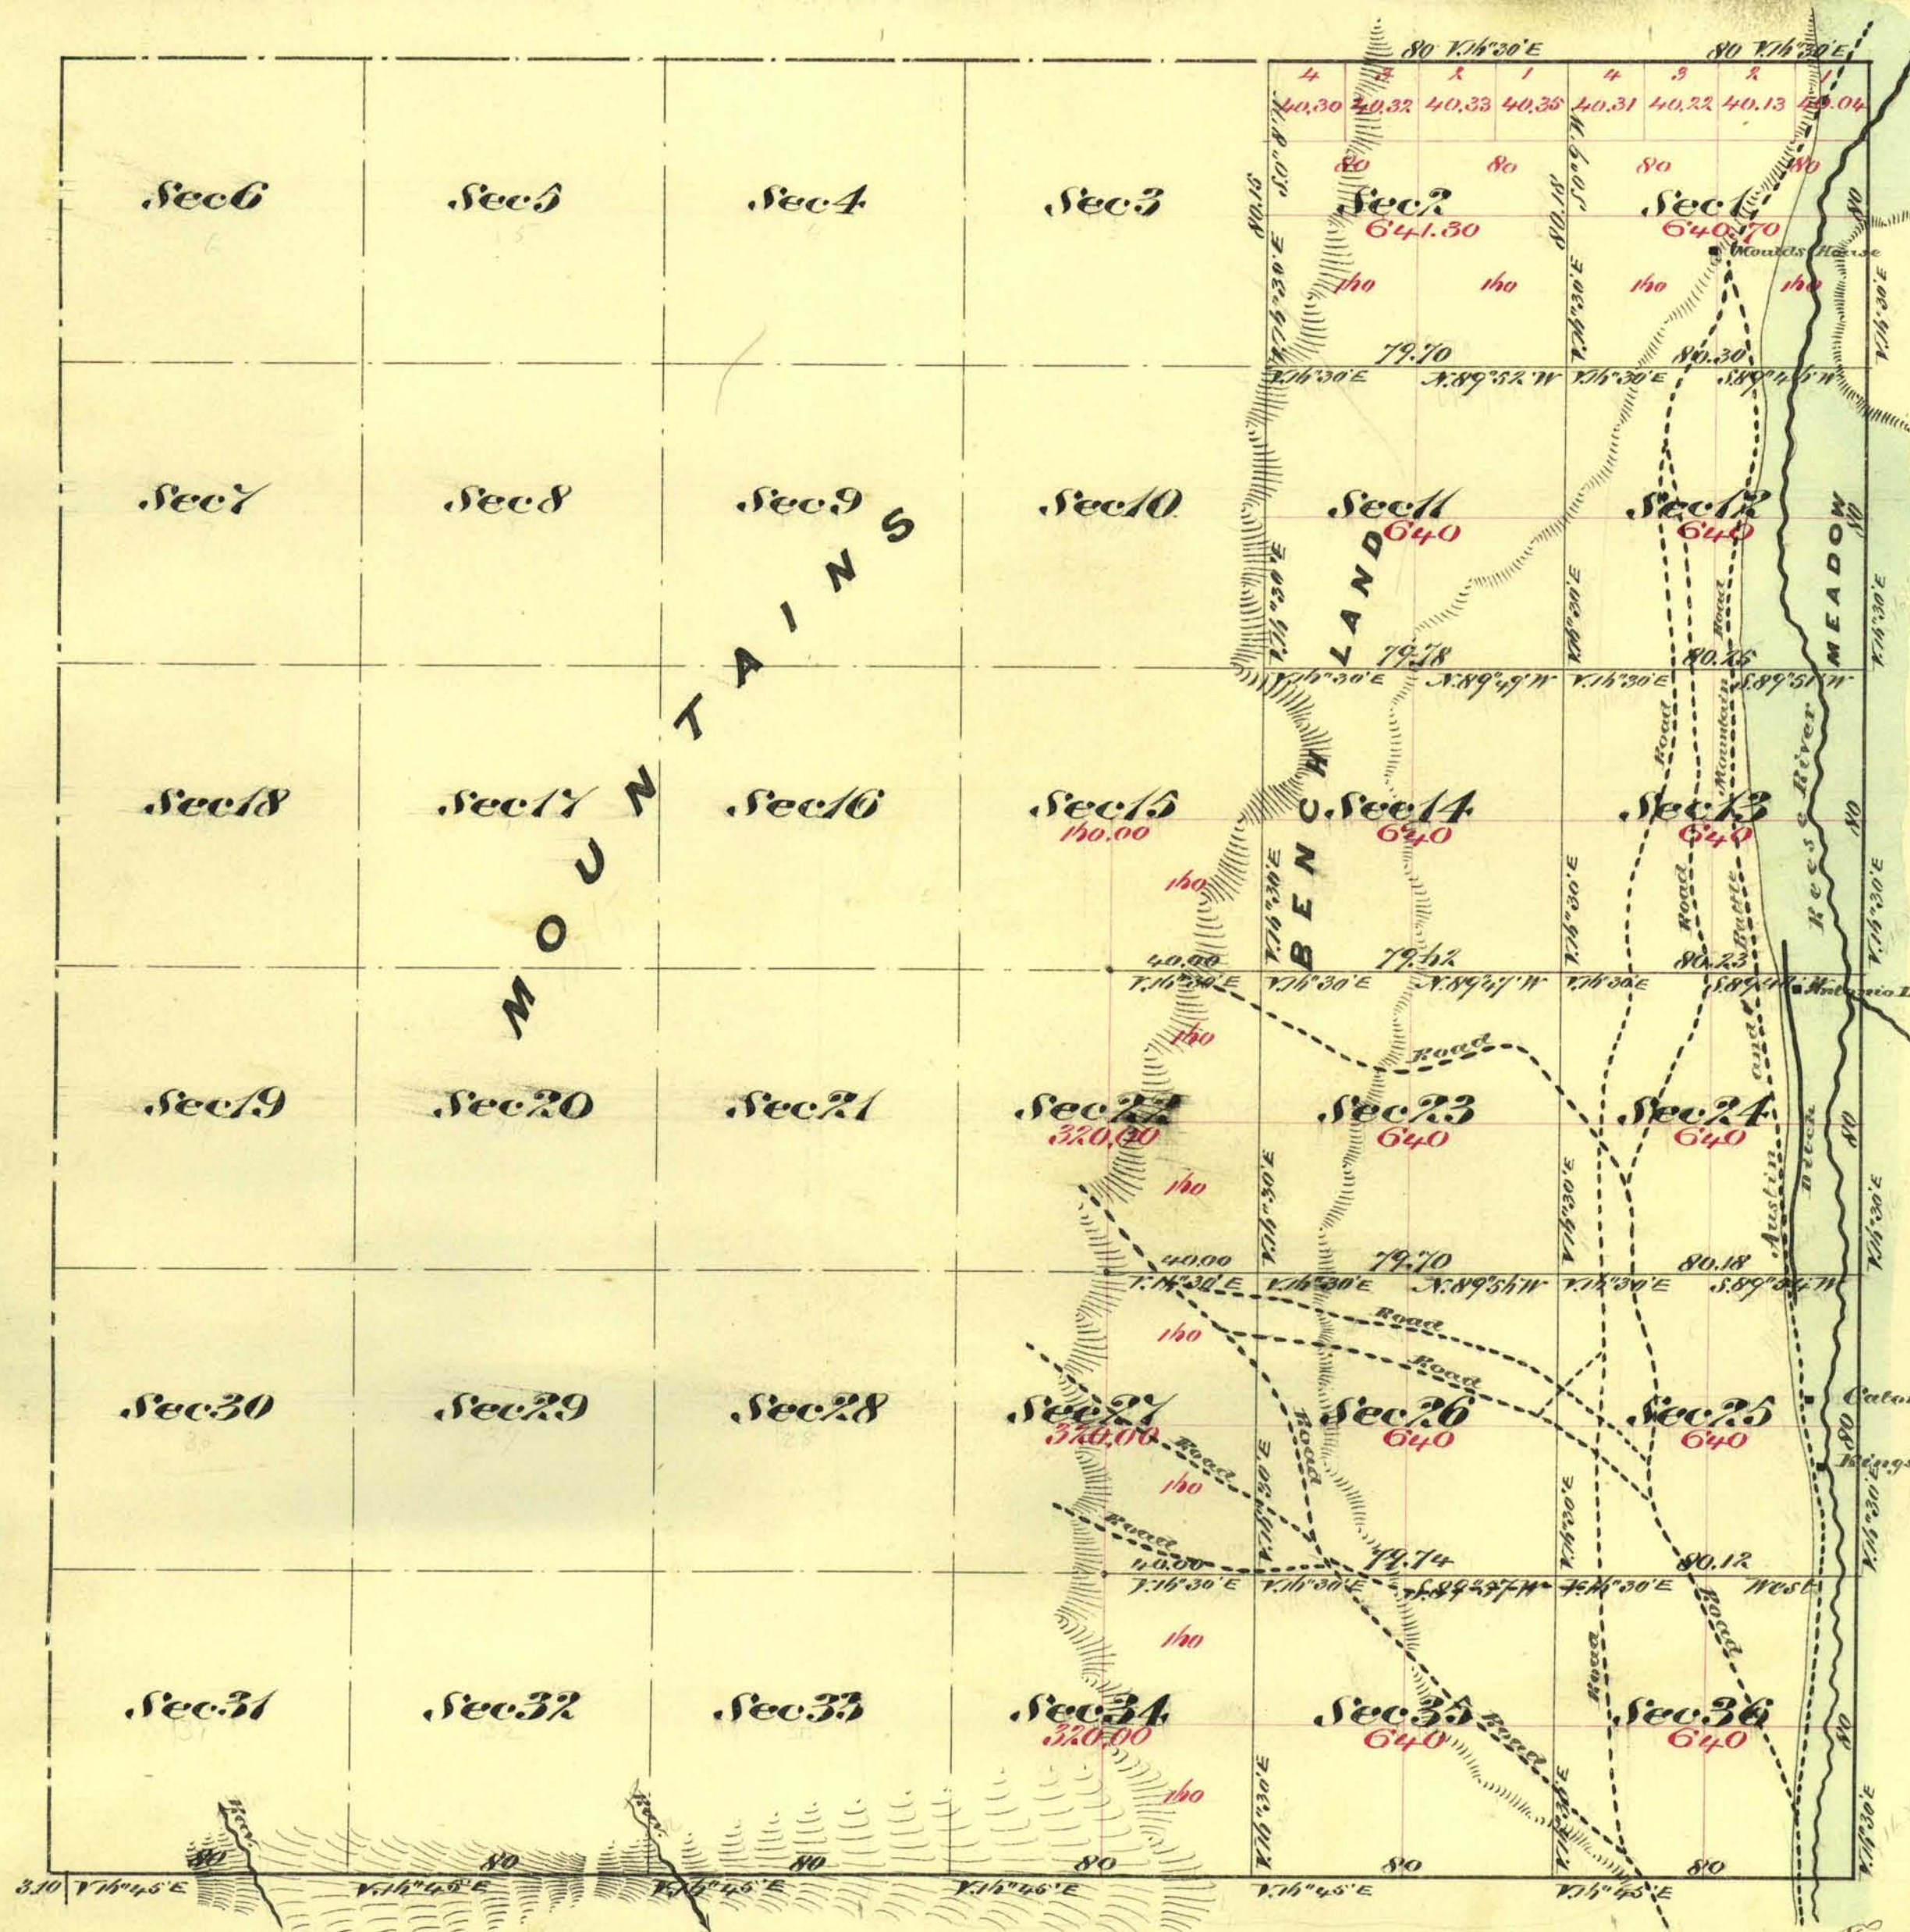

Aggregate Area of Public Land (Surveyed) 8,802.00 Acres
 Estimated " " Mountains (unsurveyed) 14,200.88 "
 Aggregate 23,002.88 "

Commenced November 30th 1875
 Completed December 2nd "

Surveys Designated	By Whom Surveyed	Date of Contract	Am ^t of Am ^t M ^t chs dcs	When Surveyed
South Boundary	William Epler	August 1 st 1865	6 00 00	1865
Rest of Township Lines	Don A. Barker & W. W. Skinner	October 21 st 1875	8 00 00	1875
Subdivision Lines	" " " "	" " "	23 39 95	Nov & Dec 1875

The above Map of Township N^o 21 North Range N^o 42 East Mount Diablo Meridian is strictly conformable to the field notes of the surveys thereof on file in this Office which have been examined and approved
 U. S. Surveyor General's Office
 Virginia City, Nevada
 January 31st 1876

E. S. Davis
 U. S. Surveyor General Nevada