


ORIGINAL

TOWNSHIP 21 NORTH, RANGE 49 EAST, OF THE MOUNT DIABLO MERIDIAN, NEVADA

OFFICIALLY FILED
NEVADA LAND OFFICE
10:00 A.M., MAY 16, 1966

Tel. Sta., Grp. 389, Nev.
Lat. 39°43'20.477"N
Long. 116°30'51.938"W


Tel. Sta., Grp. 389, Nev.
Lat. 39°43'20.010"N
Long. 116°24'04.690"W

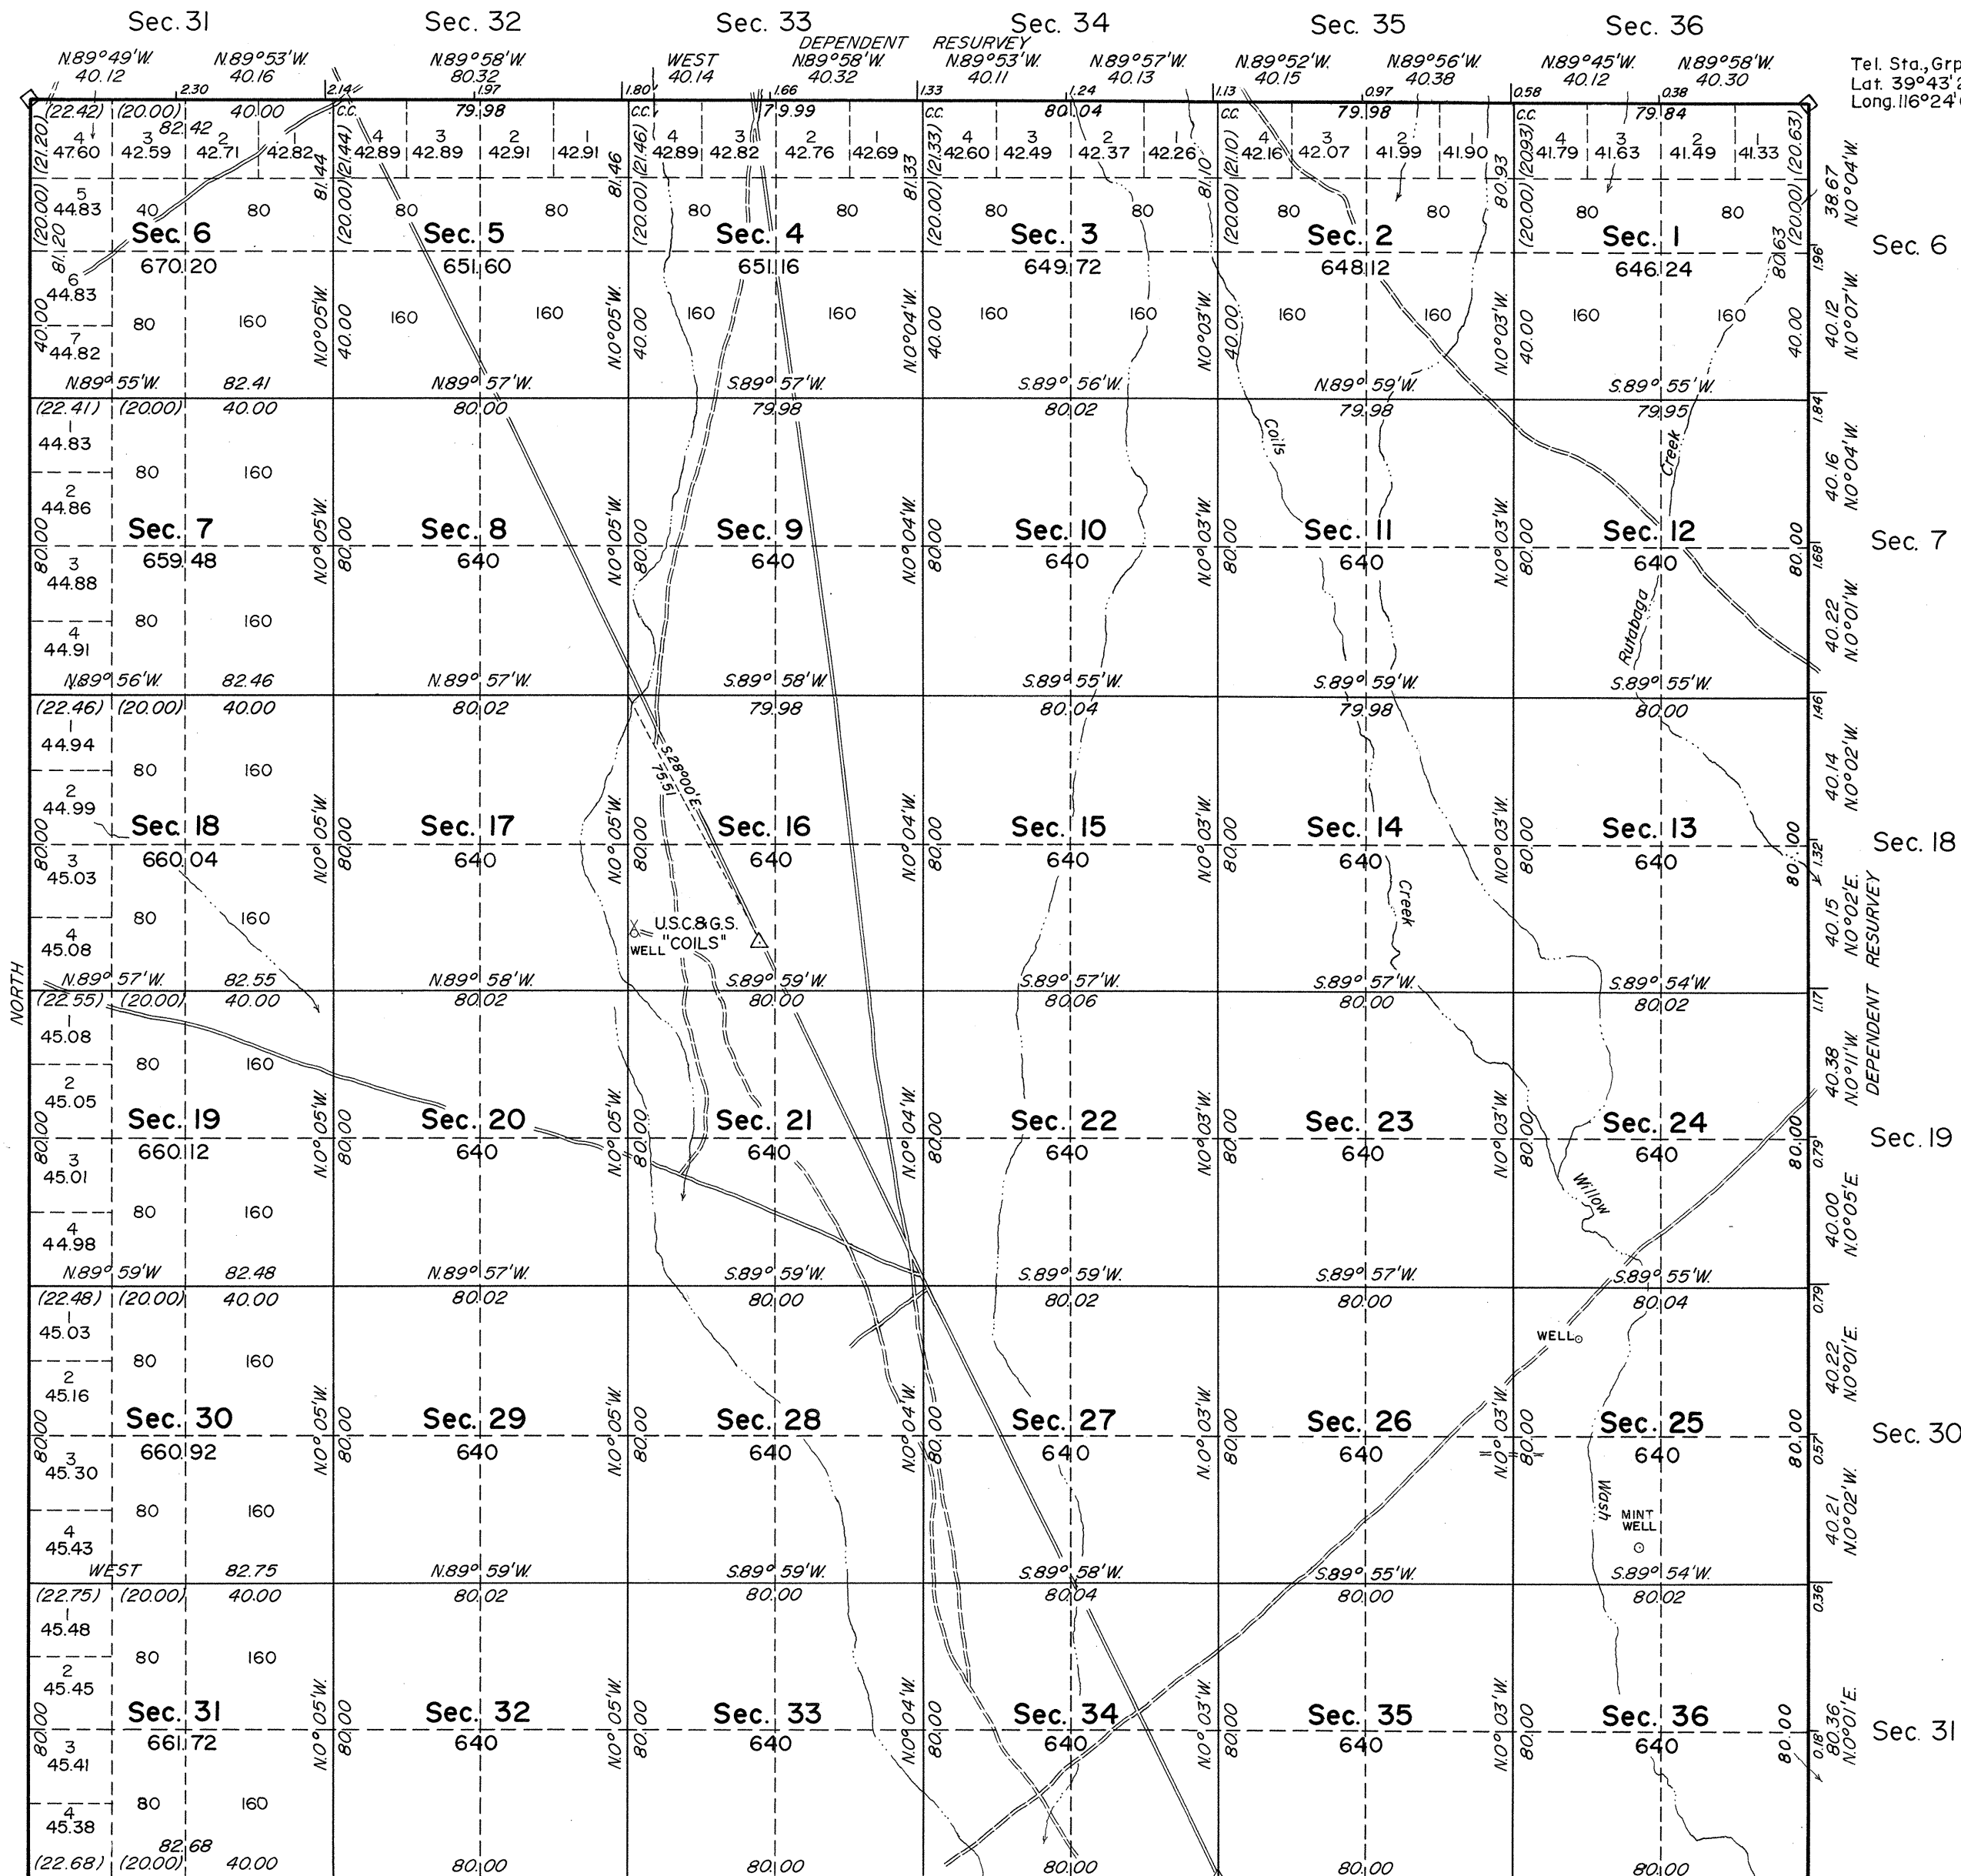

History of earlier surveys is contained in the field notes.

This plat represents the dependent resurvey of the south boundary of T.22 N., R.49 E., and the west boundary of T.21 N., R.50 E., designed to restore the corners in their true original locations according to the best available evidence; and, the survey of the subdivisional lines of T. 21 N., R. 49 E.

Survey executed by Alburn D. Griffin and John D. Sorensen, Cadastral Surveyors, July 17 to July 31, 1964, under Special Instructions dated February 3, 1964, and Supplemental Special Instructions dated July 17, 1964, for Group No. 418, Nevada.

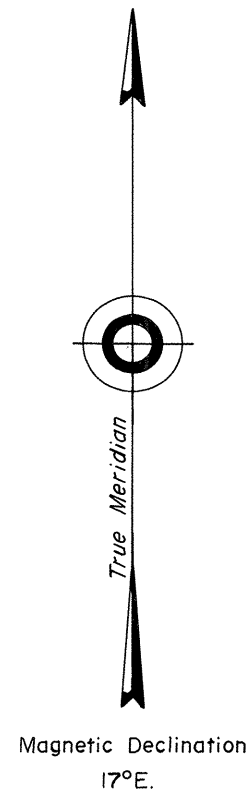

UNITED STATES DEPARTMENT OF THE INTERIOR
BUREAU OF LAND MANAGEMENT
Washington, D. C. November 12, 1965

This plat is strictly conformable to the approved field notes, and the survey, having been correctly executed in accordance with the requirements of law and the regulations of this Bureau, is hereby accepted.

For the Director

E. E. Remington
Chief, Division of Engineering

Lat. 39°38'06.5"N
Long. 116°24'04.5"W

Scale in Chains
Area Surveyed 23,219.32 Acres

1848-A

T21N, R.49E.