


TOWNSHIP 21 SOUTH, RANGE 53 EAST, OF THE MOUNT DIABLO MERIDIAN, NEVADA

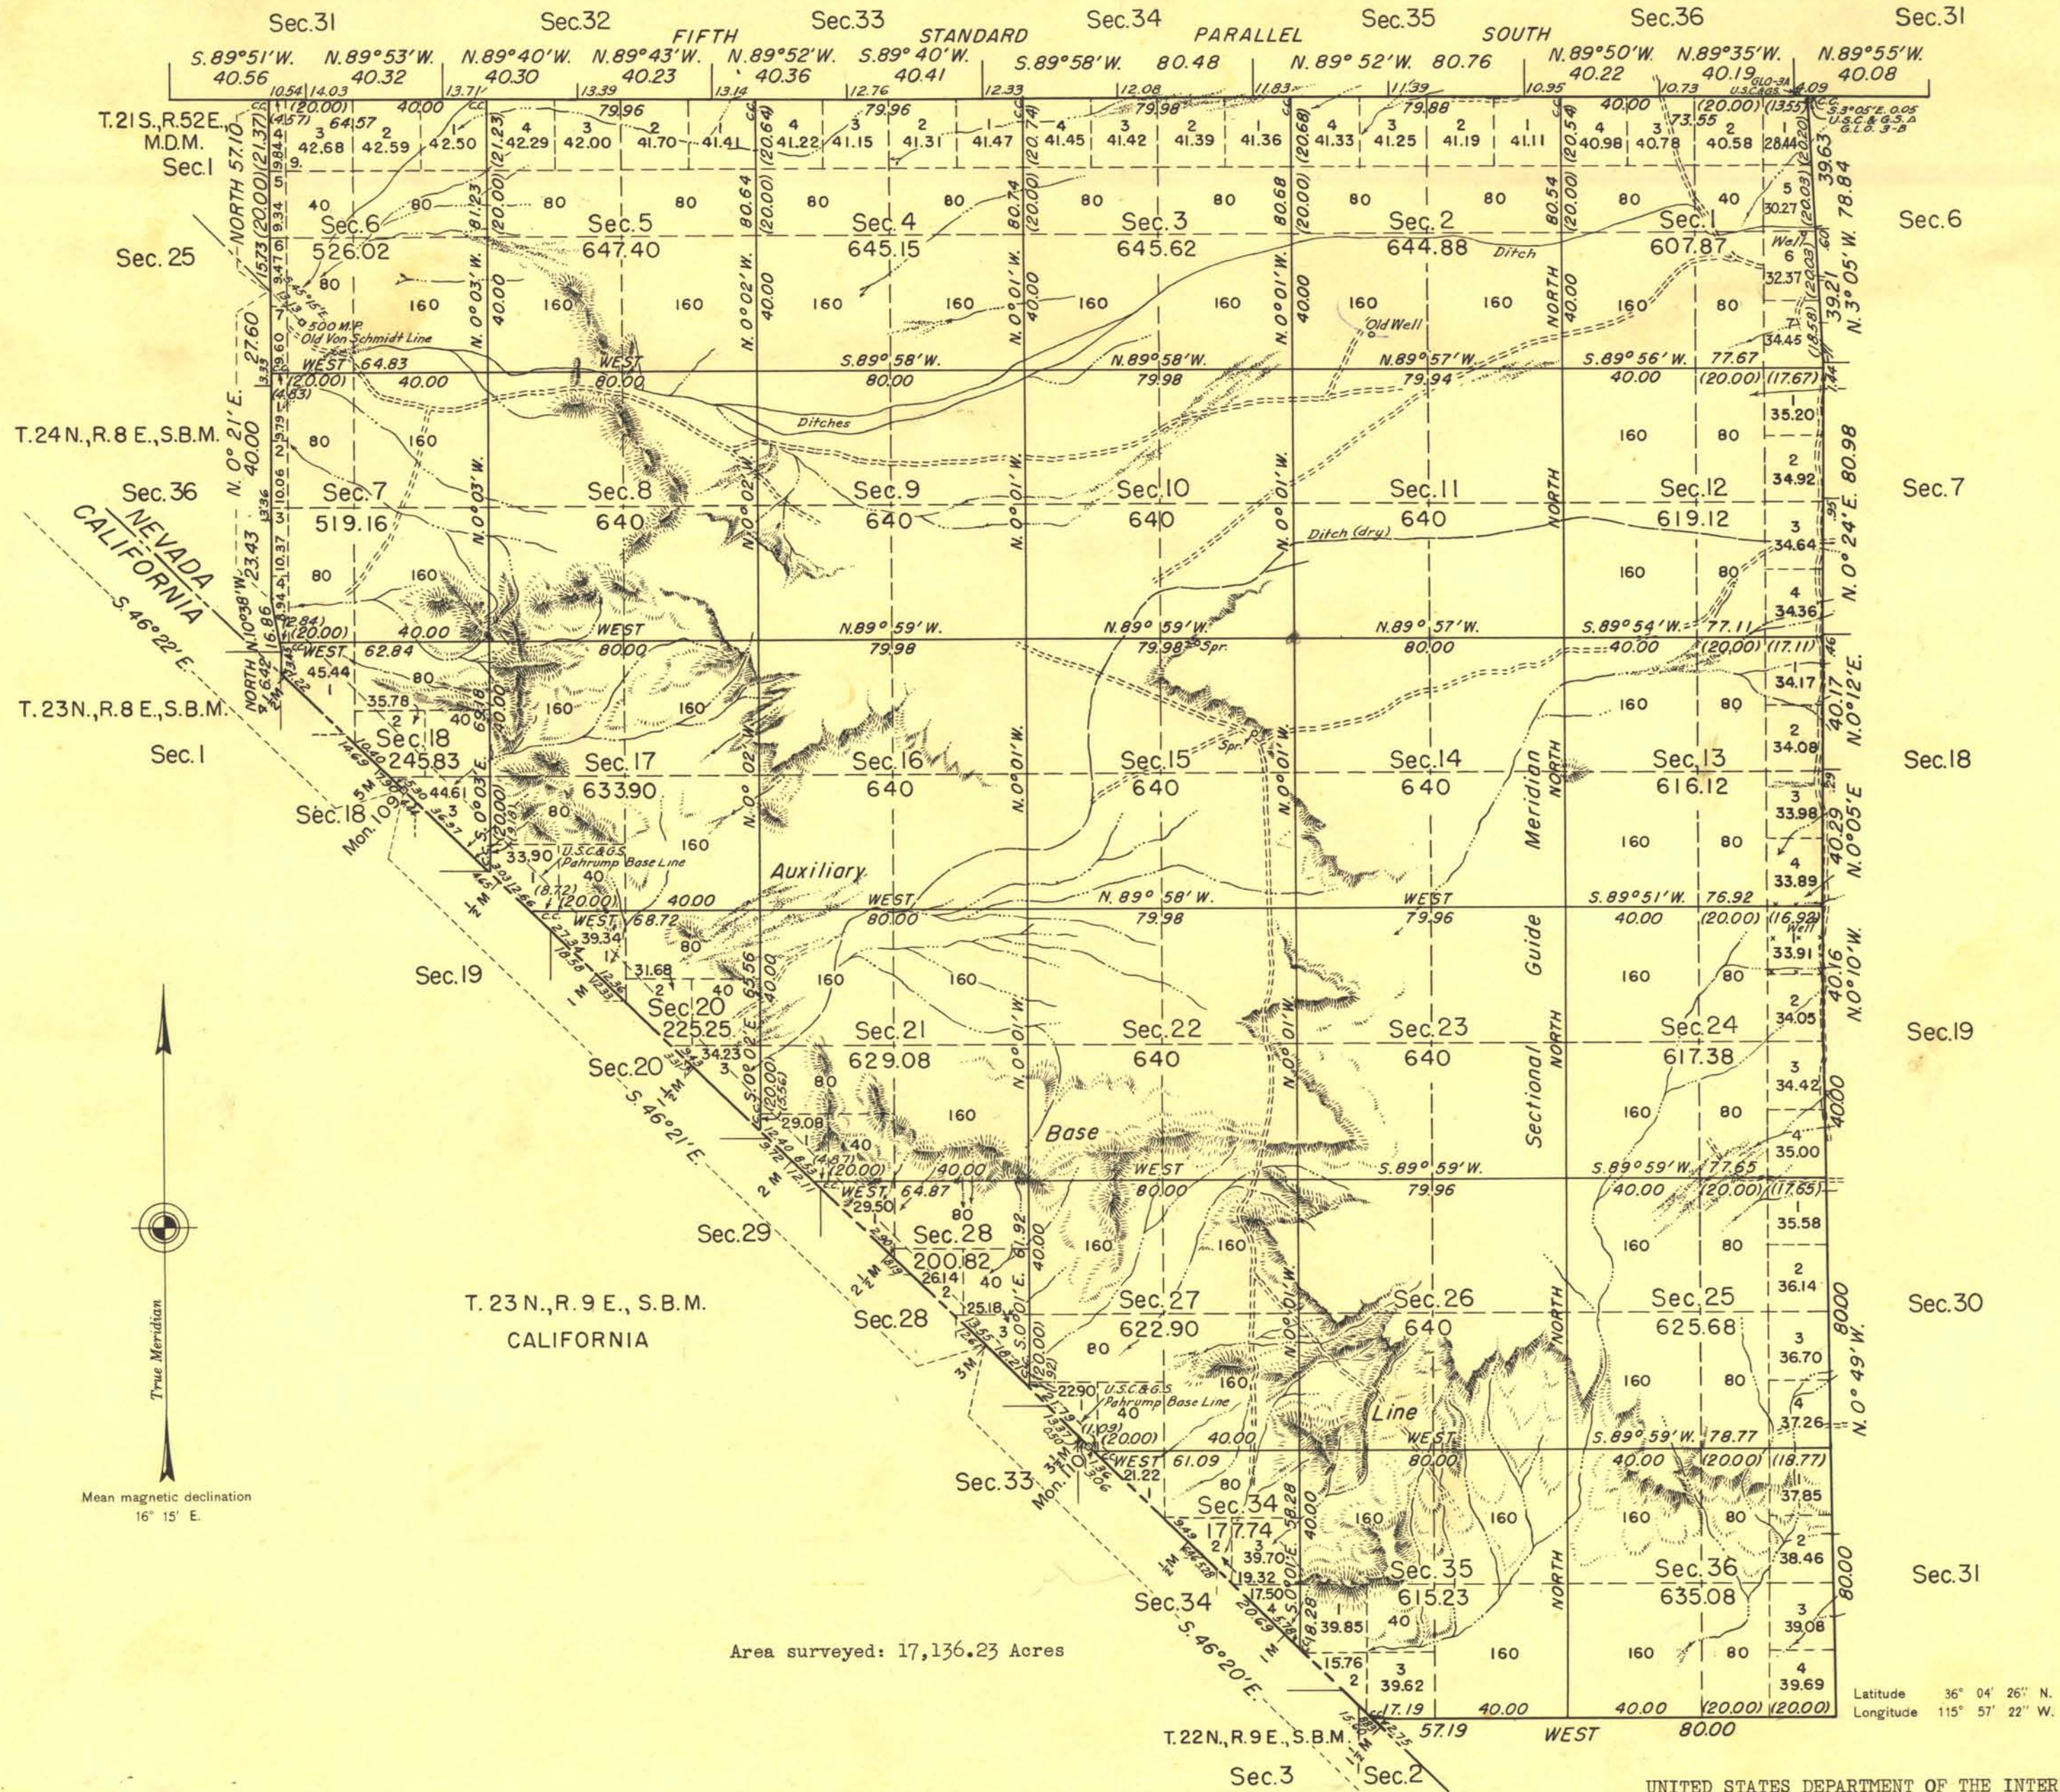

Resurvey of the East, North and portion of West boundaries and survey of the South and portion of west boundaries and subdivisional lines executed by G. Marvin Litz March 9 to March 30, 1948, under special instructions dated January 27, 1948 for Group 350, Nevada.

UNITED STATES DEPARTMENT OF THE INTERIOR
BUREAU OF LAND MANAGEMENT
Washington, D. C., September 22, 1949
This plat is strictly conformable to the approved field notes, and the survey, having been correctly executed in accordance with the requirements of law and the regulations of this Bureau, is hereby accepted.
For the Director

Earl S. Harrington
Chief, Division of Engineering

R. H. C.