
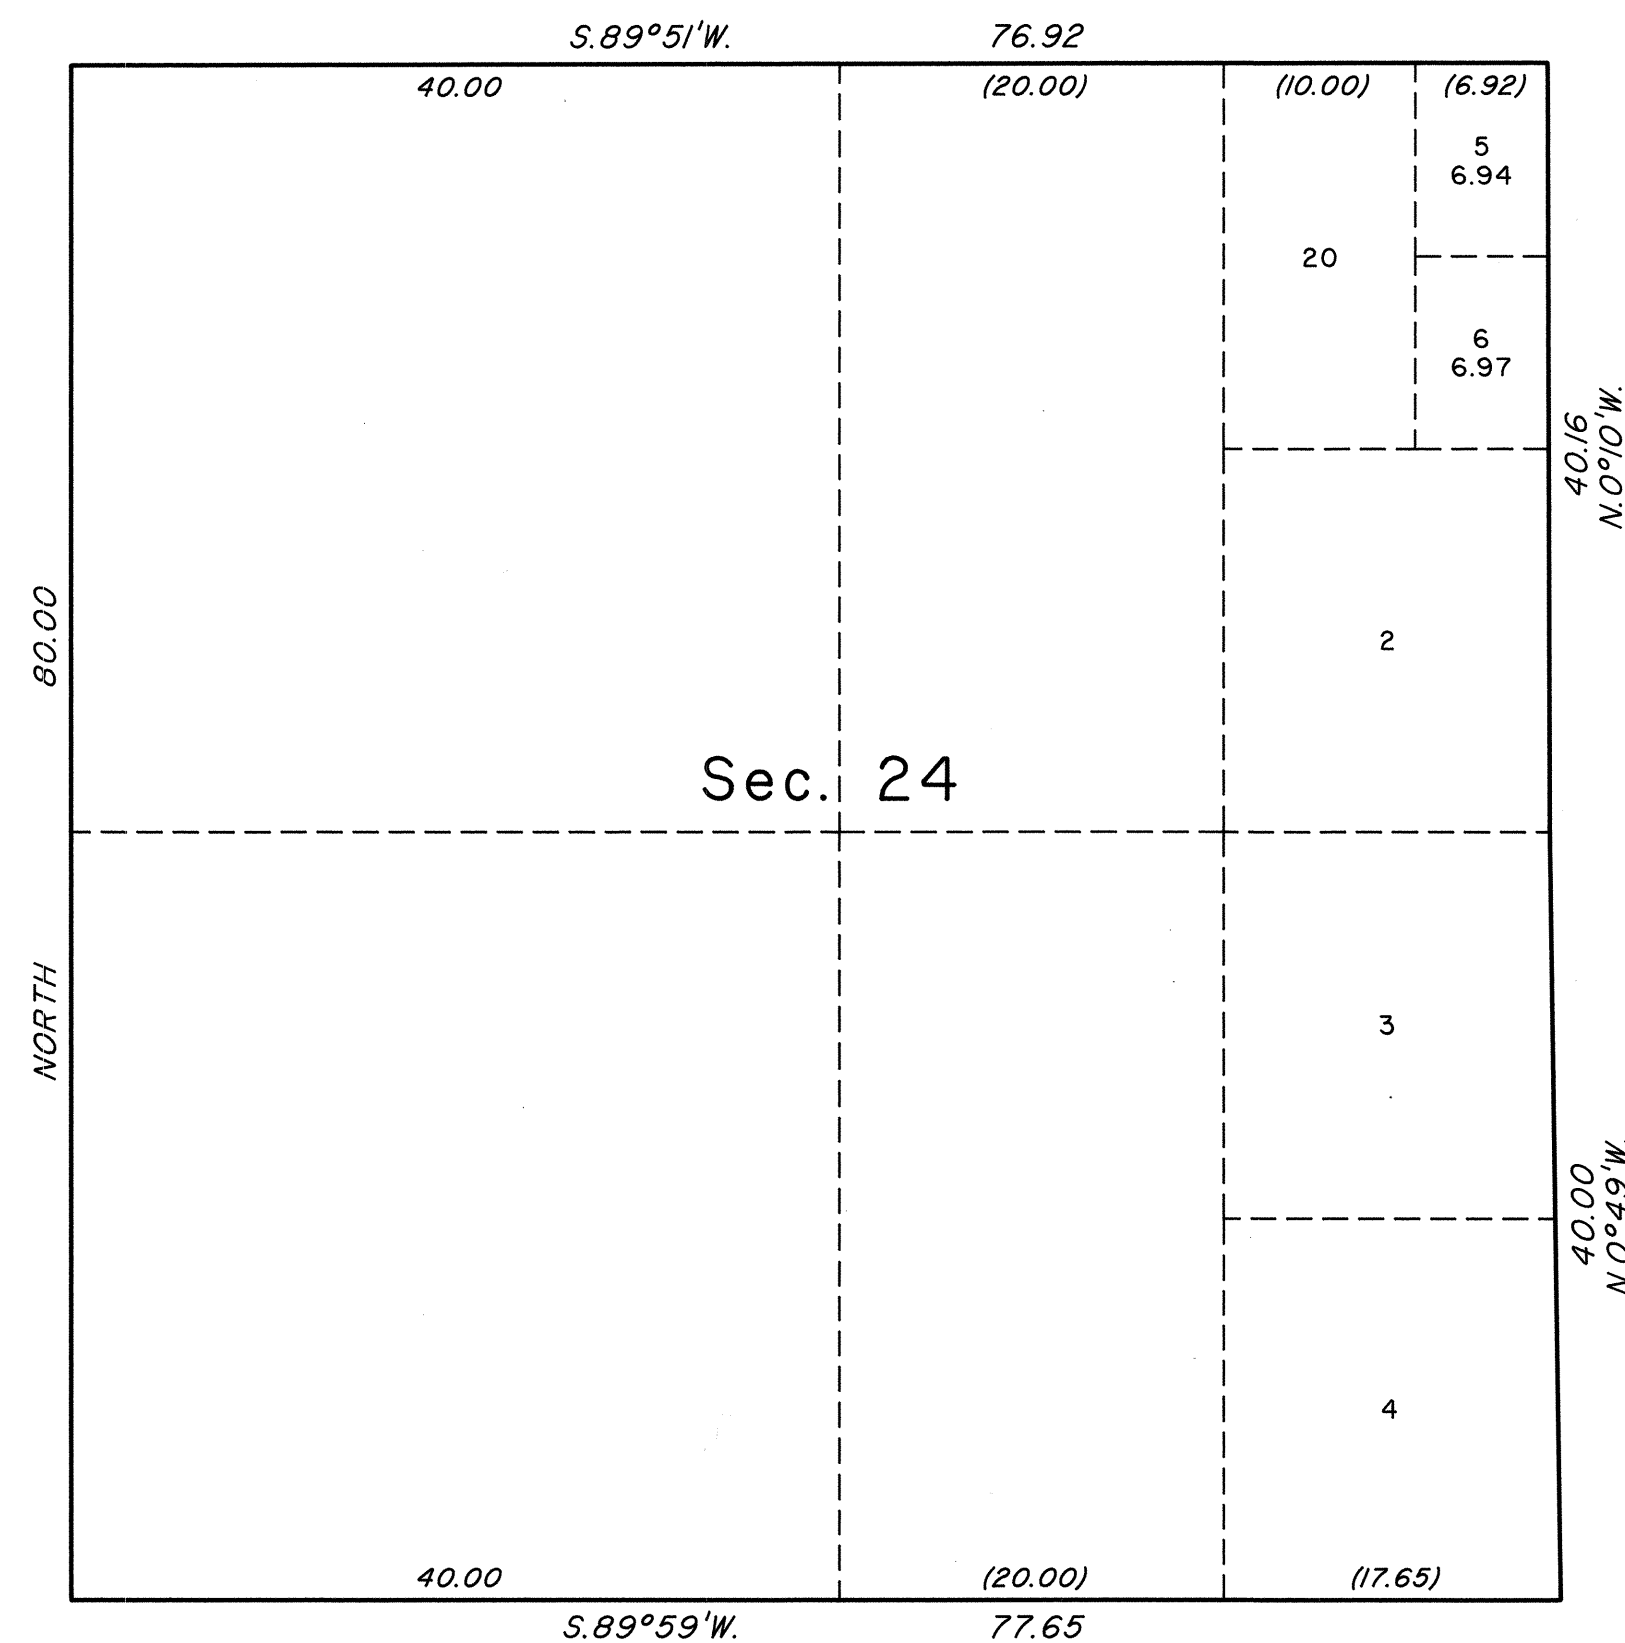


ORIGINAL

OFFICIALLY FILED
NEVADA STATE OFFICE
at 10:00 AM on March 7, 1996

TOWNSHIP 21 SOUTH, RANGE 53 EAST, OF THE MOUNT DIABLO MERIDIAN, NEVADA

SUPPLEMENTAL PLAT OF SECTION 24

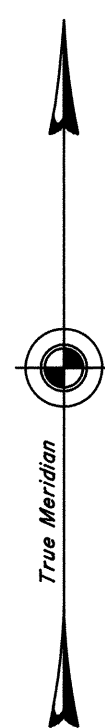

This plat, showing a subdivision of original lot 1, sec. 24, Township 21 South, Range 53 East, Mount Diablo Meridian, Nevada, is based upon the plat accepted September 22, 1949.

UNITED STATES DEPARTMENT OF THE INTERIOR
BUREAU OF LAND MANAGEMENT


Reno, Nevada March 5, 1996

This plat, showing amended lottings, is based upon the official records, and having been correctly prepared in accordance with the regulations of this Bureau, is hereby accepted.

For the Director

Robert H. Thompson

Acting Chief Cadastral Surveyor, Nevada

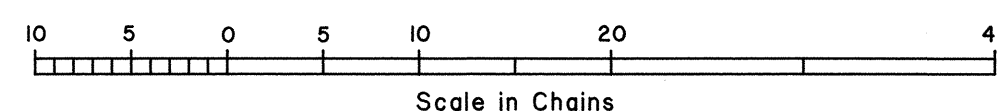

CM

T. 21 S., R. 53 E., M.D.M.