


TOWNSHIP 21 SOUTH, RANGE 59 EAST, OF THE MOUNT DIABLO MERIDIAN, NEVADA.
SUPPLEMENTAL PLAT OF SECTION 6

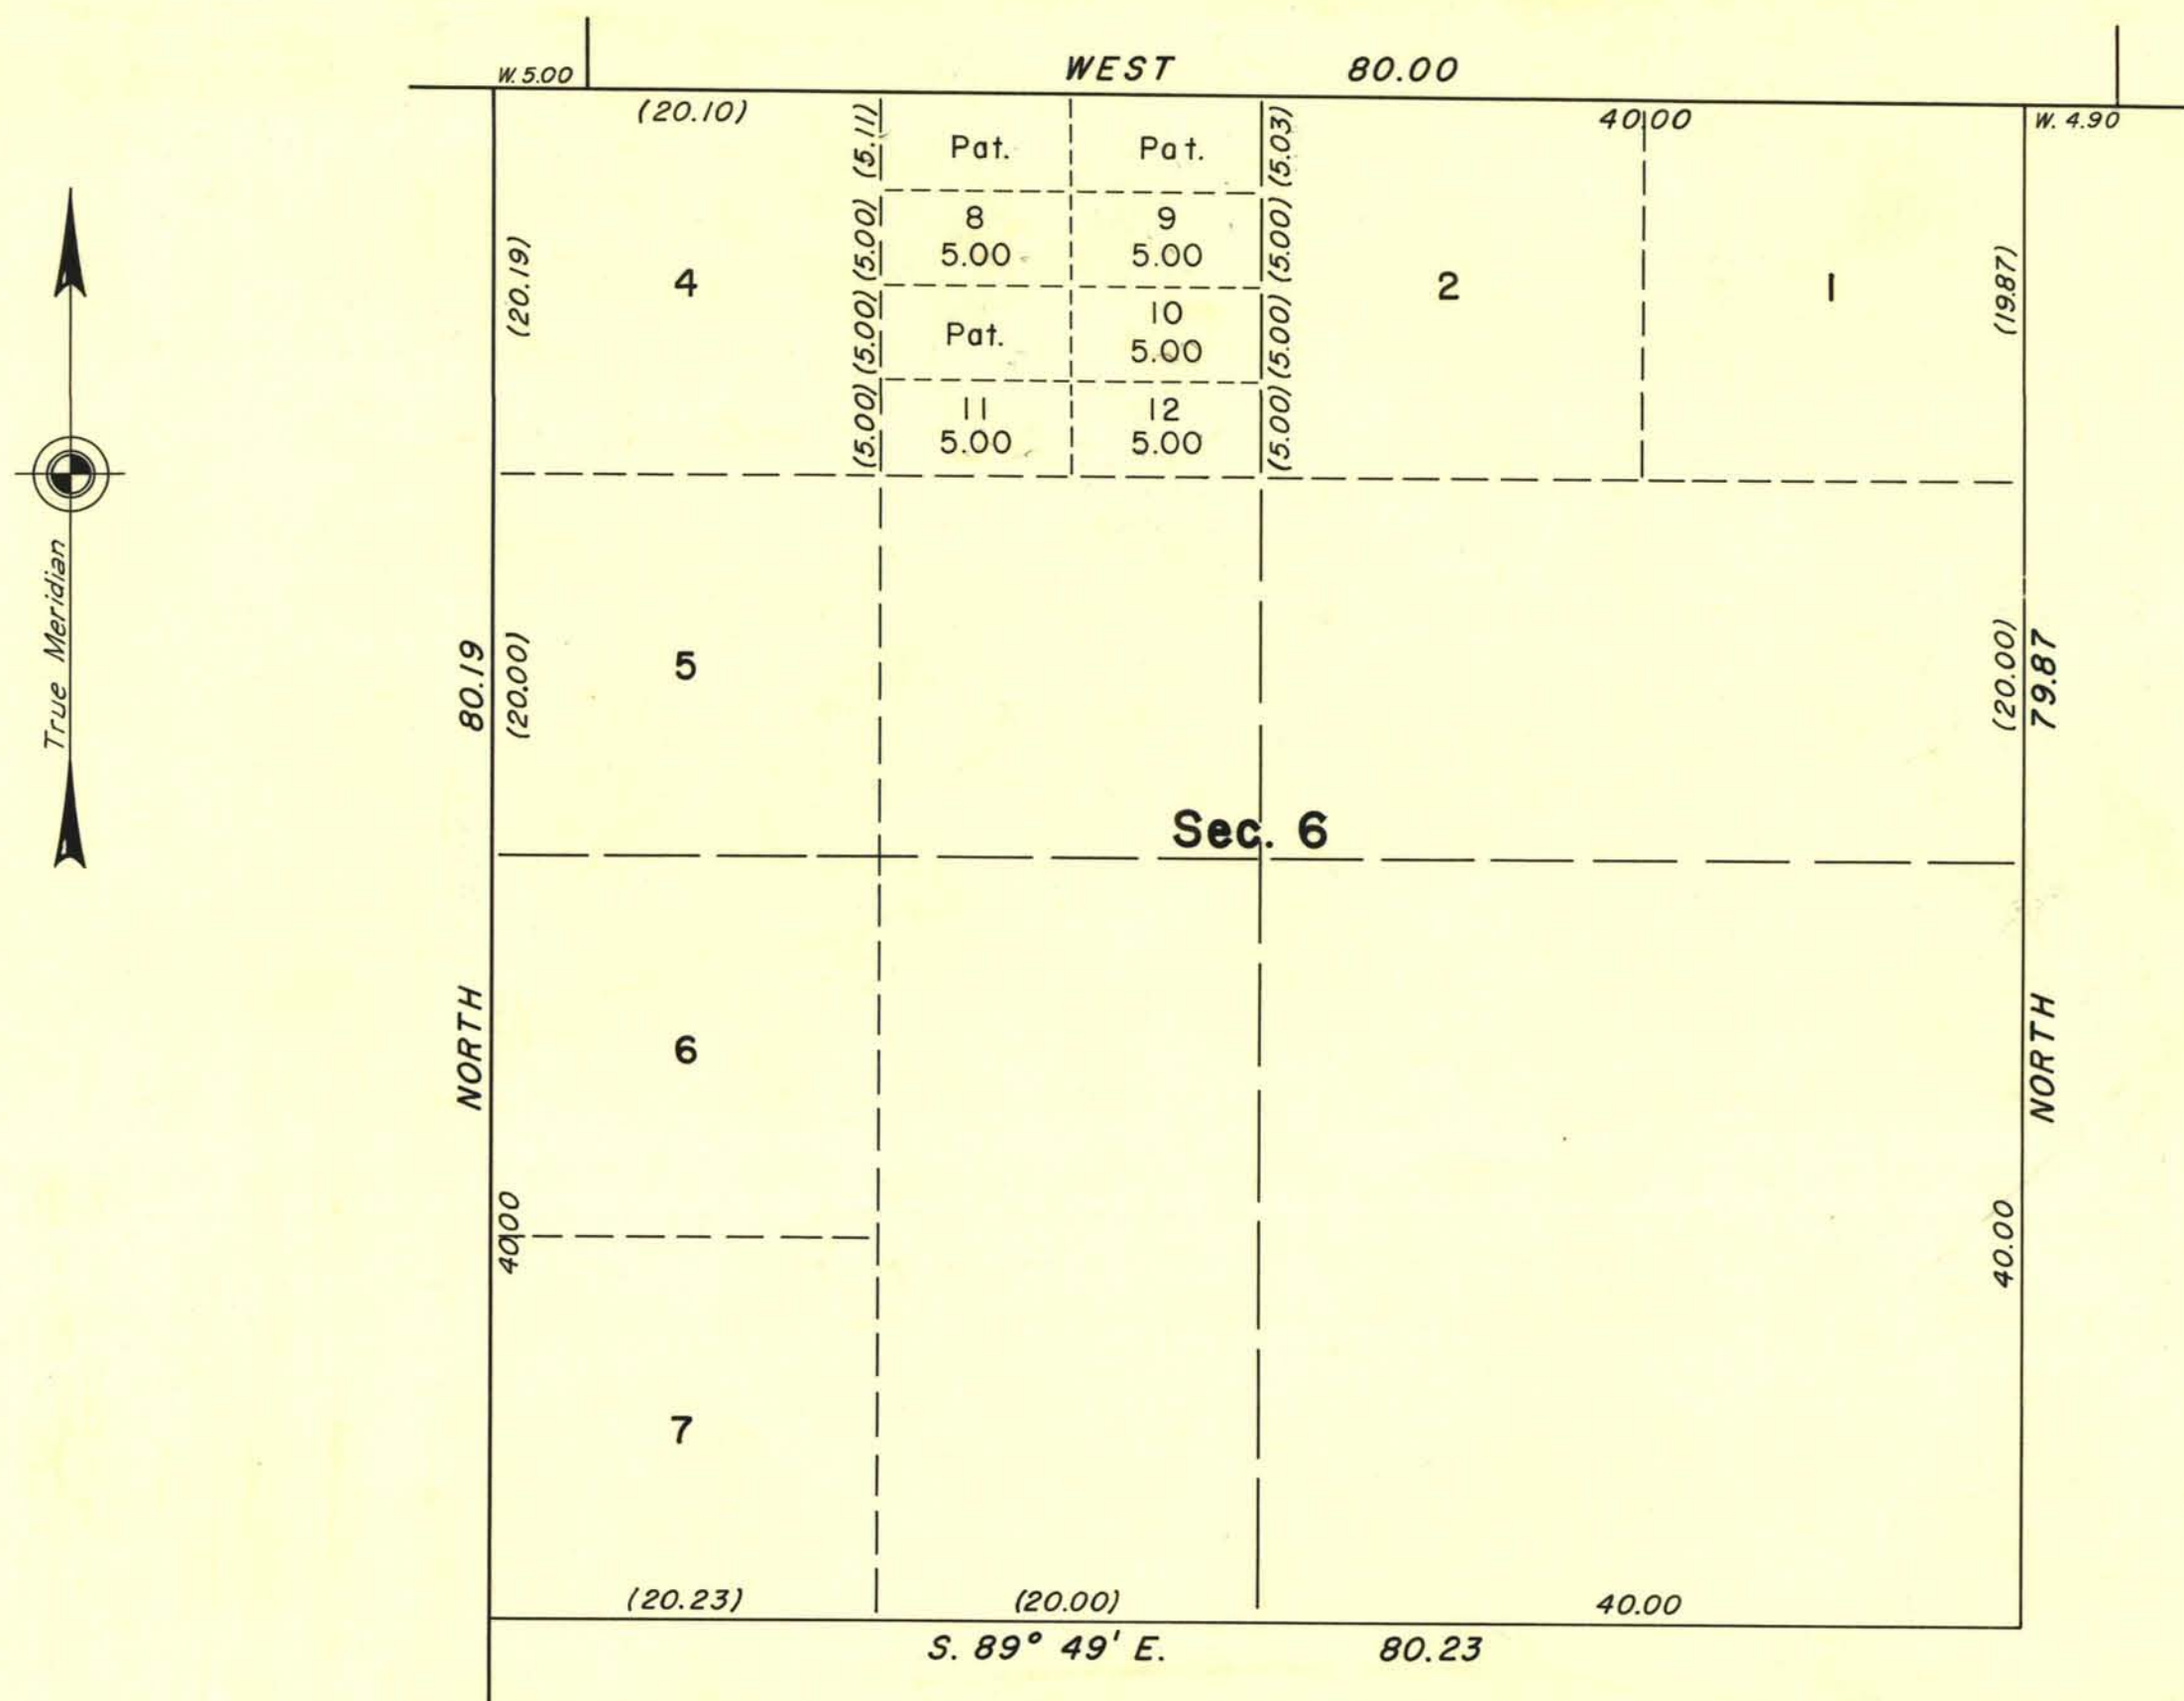

This supplemental plat of Sec. 6,
T. 21 S., R. 59 E., Mount Diablo Meridian,
Nevada, showing the subdivision of original
lot 3, is based upon plat approved
September 3, 1881.

UNITED STATES DEPARTMENT OF THE INTERIOR
BUREAU OF LAND MANAGEMENT
Washington, D. C. March 19, 1956

This plat showing amended lottings, having been correctly
prepared in accordance with the regulations, is hereby accepted.

For the Director

Donald Clement

Acting Cadastral Engineering Staff Officer

2555a

Sec. 6 T21 S, R59 E.